


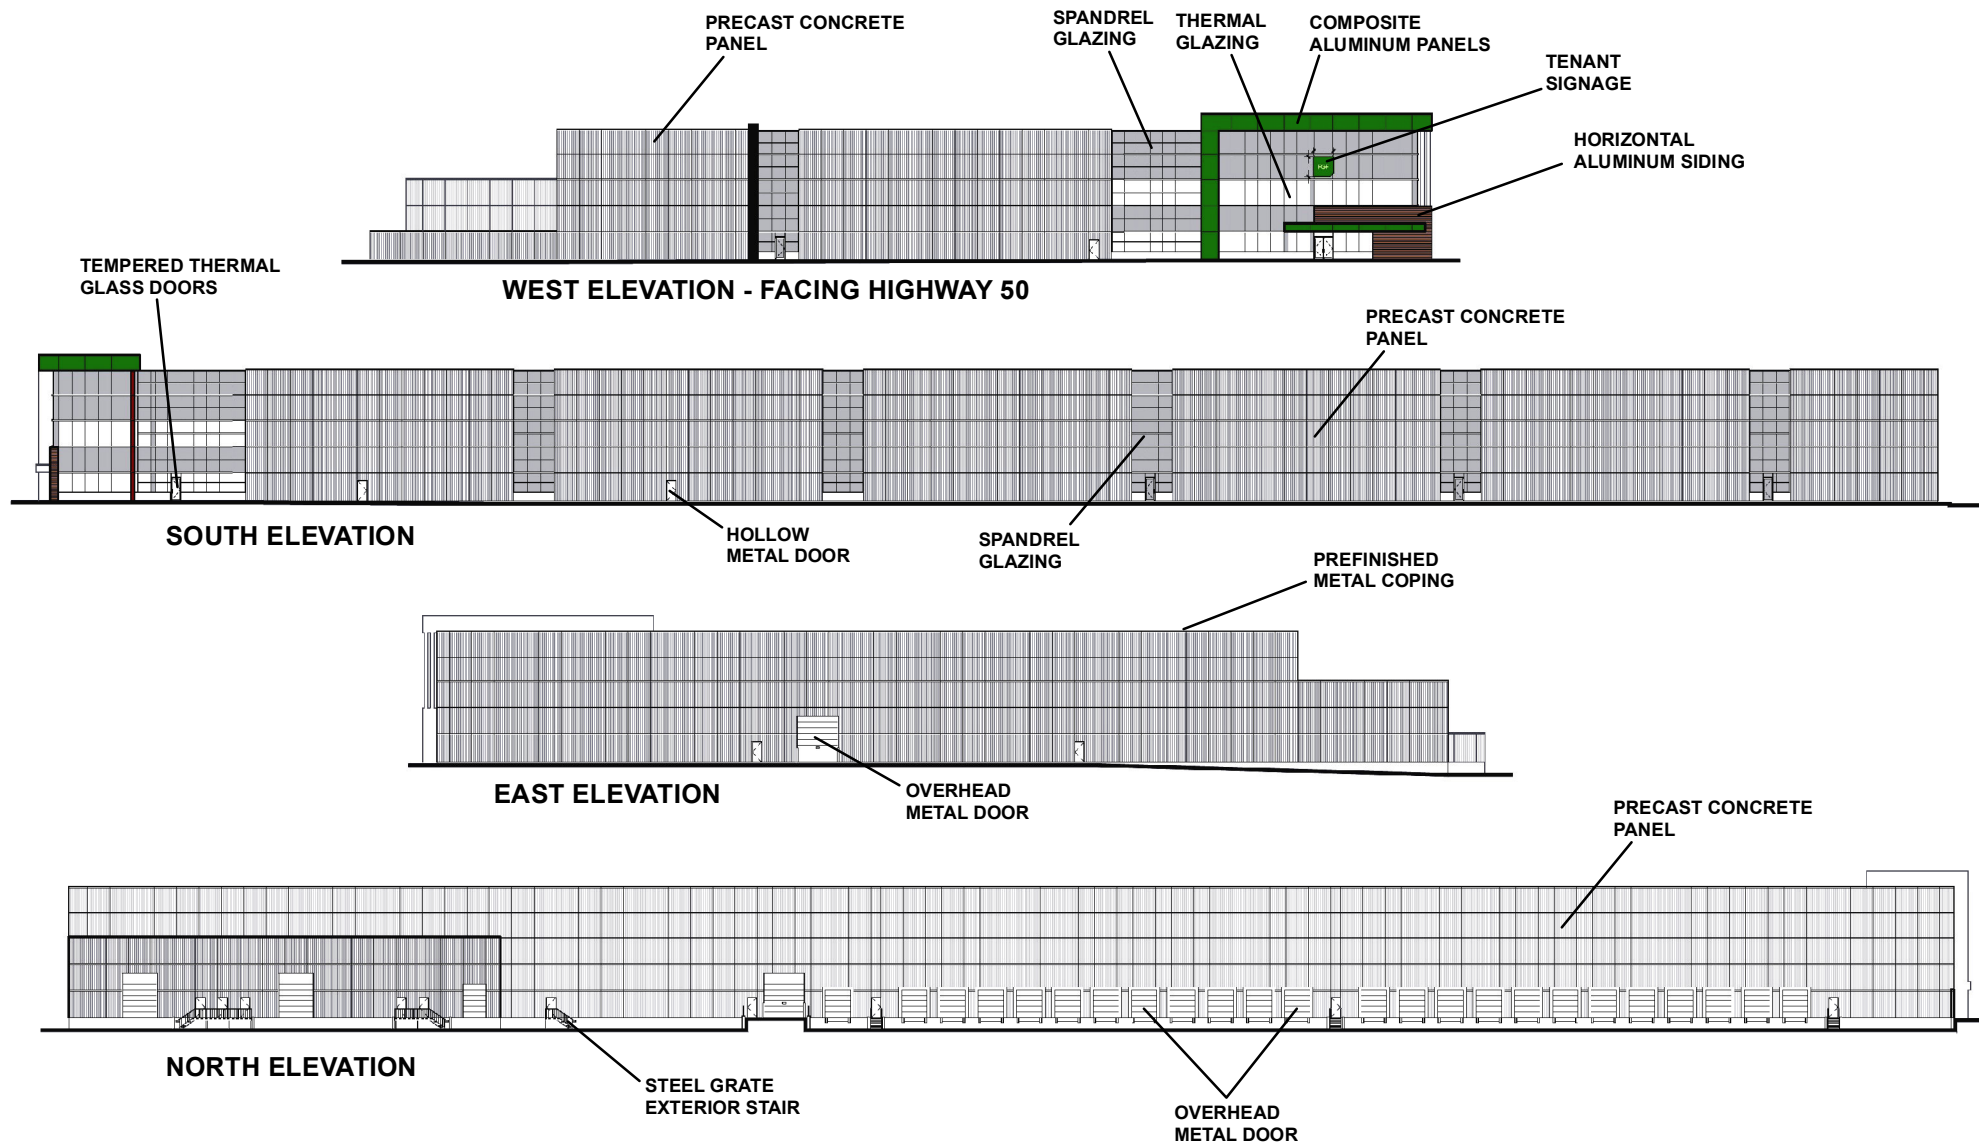

Not to Scale

## Building C Elevations

**LOCATION:**  
Part of Lot 10, Concession 10

**APPLICANT:**  
Caplink Limited



**Attachment**

**FILES:** Z.21.015 and  
DA.21.018

**DATE:**  
October 5, 2021

**7**