





ATTACHMENT No. 1

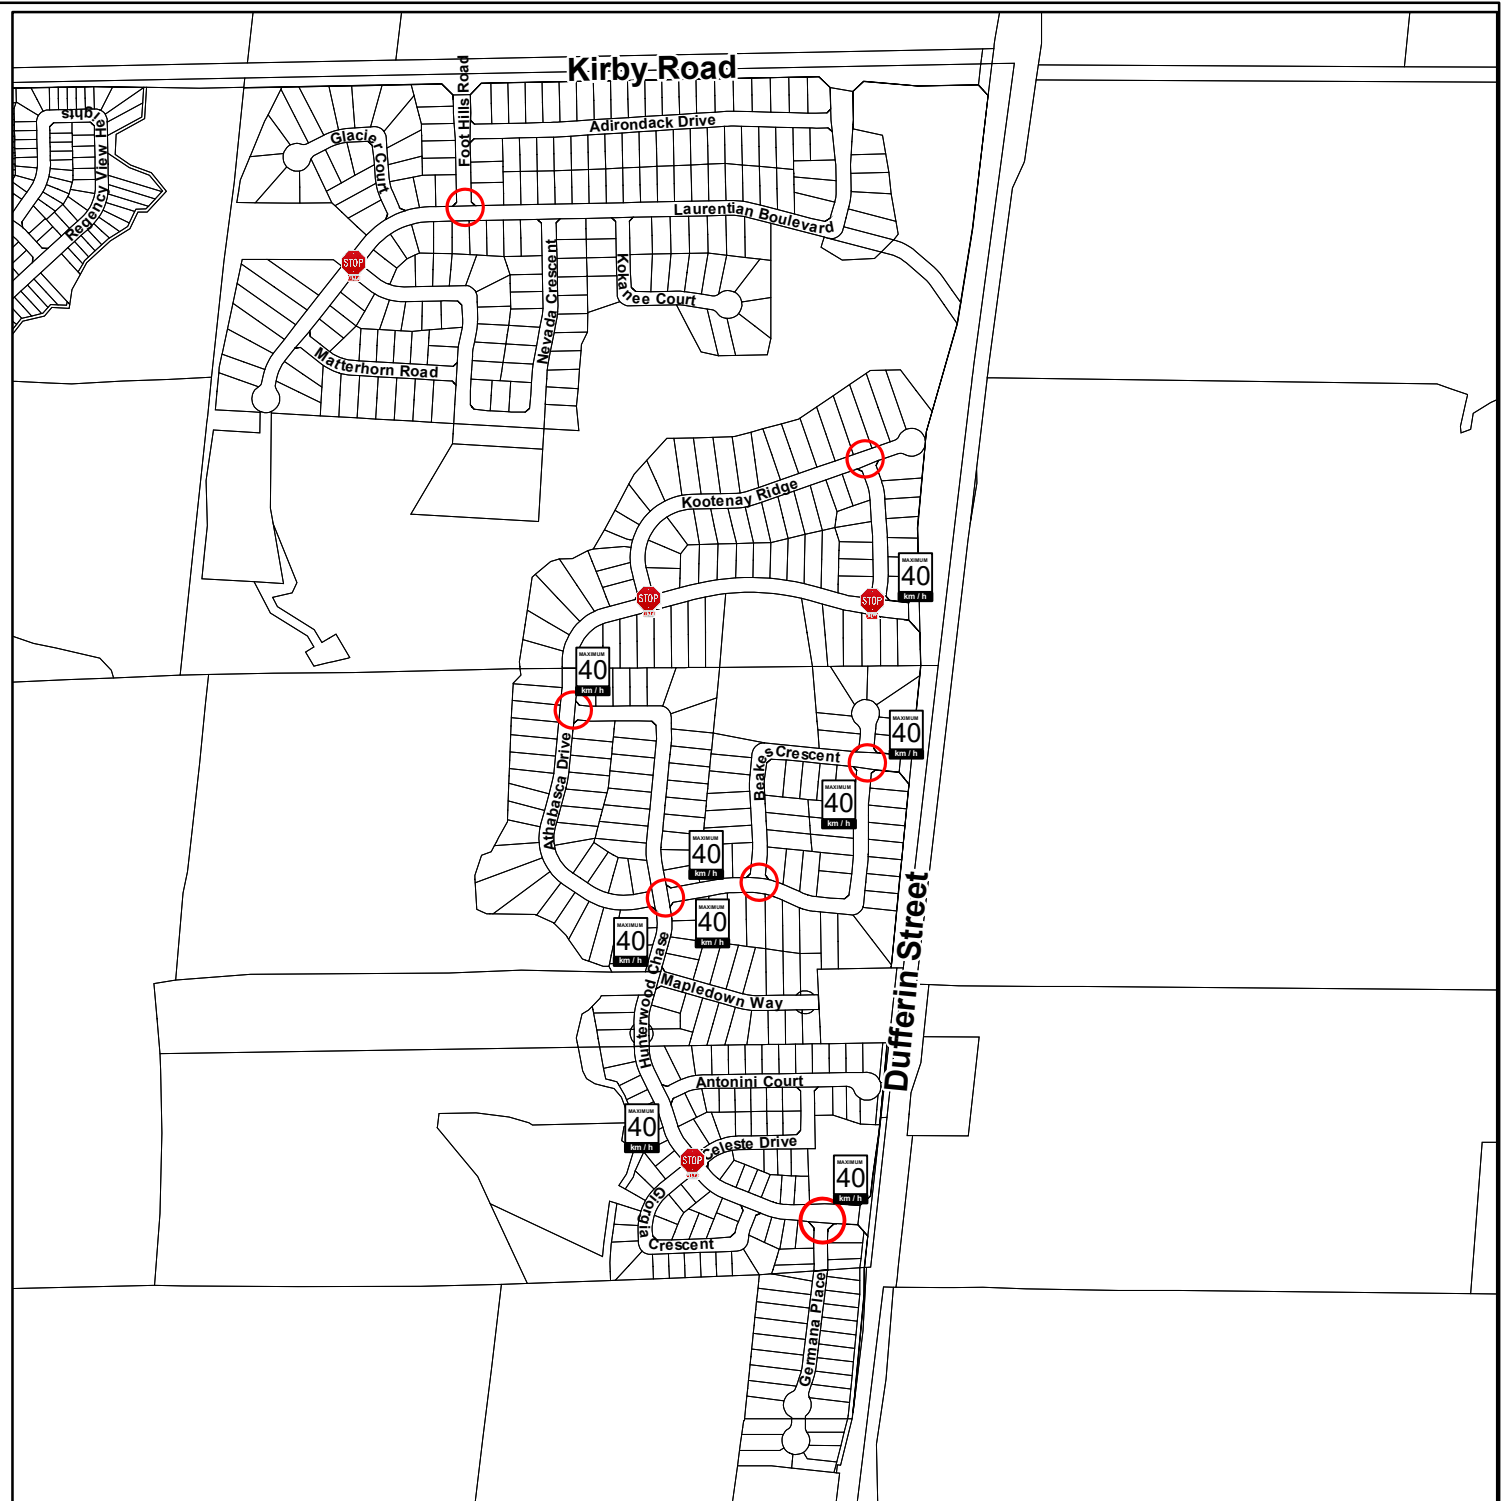

STUDY AREA - ATHABASCA COMMUNITY

LEGEND

-  Current All-way Stop control location
-  Current Speed Limit sign location
-  Location to review potential All-Way Stop control



NOT TO SCALE