


PHASING PLAN

 Phase 1 (0-5 yrs)

 FIXED TRAIL ALIGNMENT
1400m

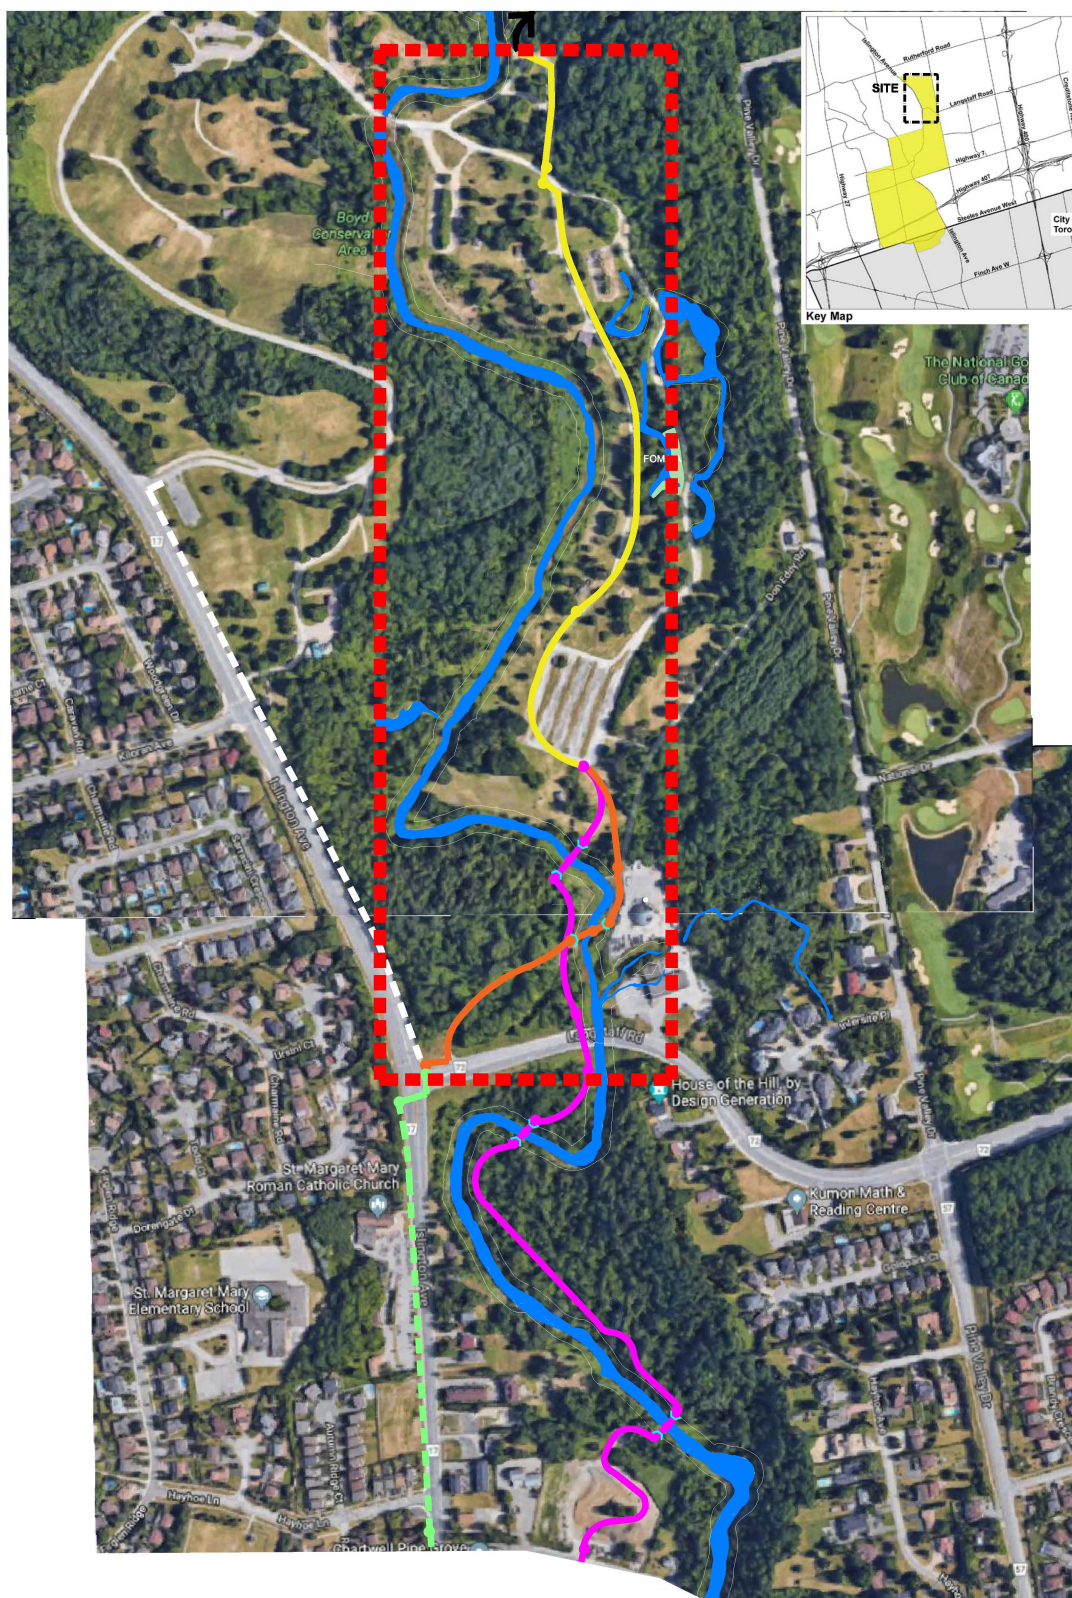

**CITY OF VAUGHAN - HUMBER TRAIL
FEASIBILITY STUDY**

BOYD CONSERVATION AREA TO STEELES AVENUE WEST
SEGMENT 1: PINE GROVE RD. - BOYD CONSERVATION AREA




Phase 1 (0-5 yrs)

PHASING PLAN


TRAIL ALIGNMENT OPTION 1 442M

POTENTIAL FUTURE TRAIL LINK

TRAIL ALIGNMENT OPTION 3 300M

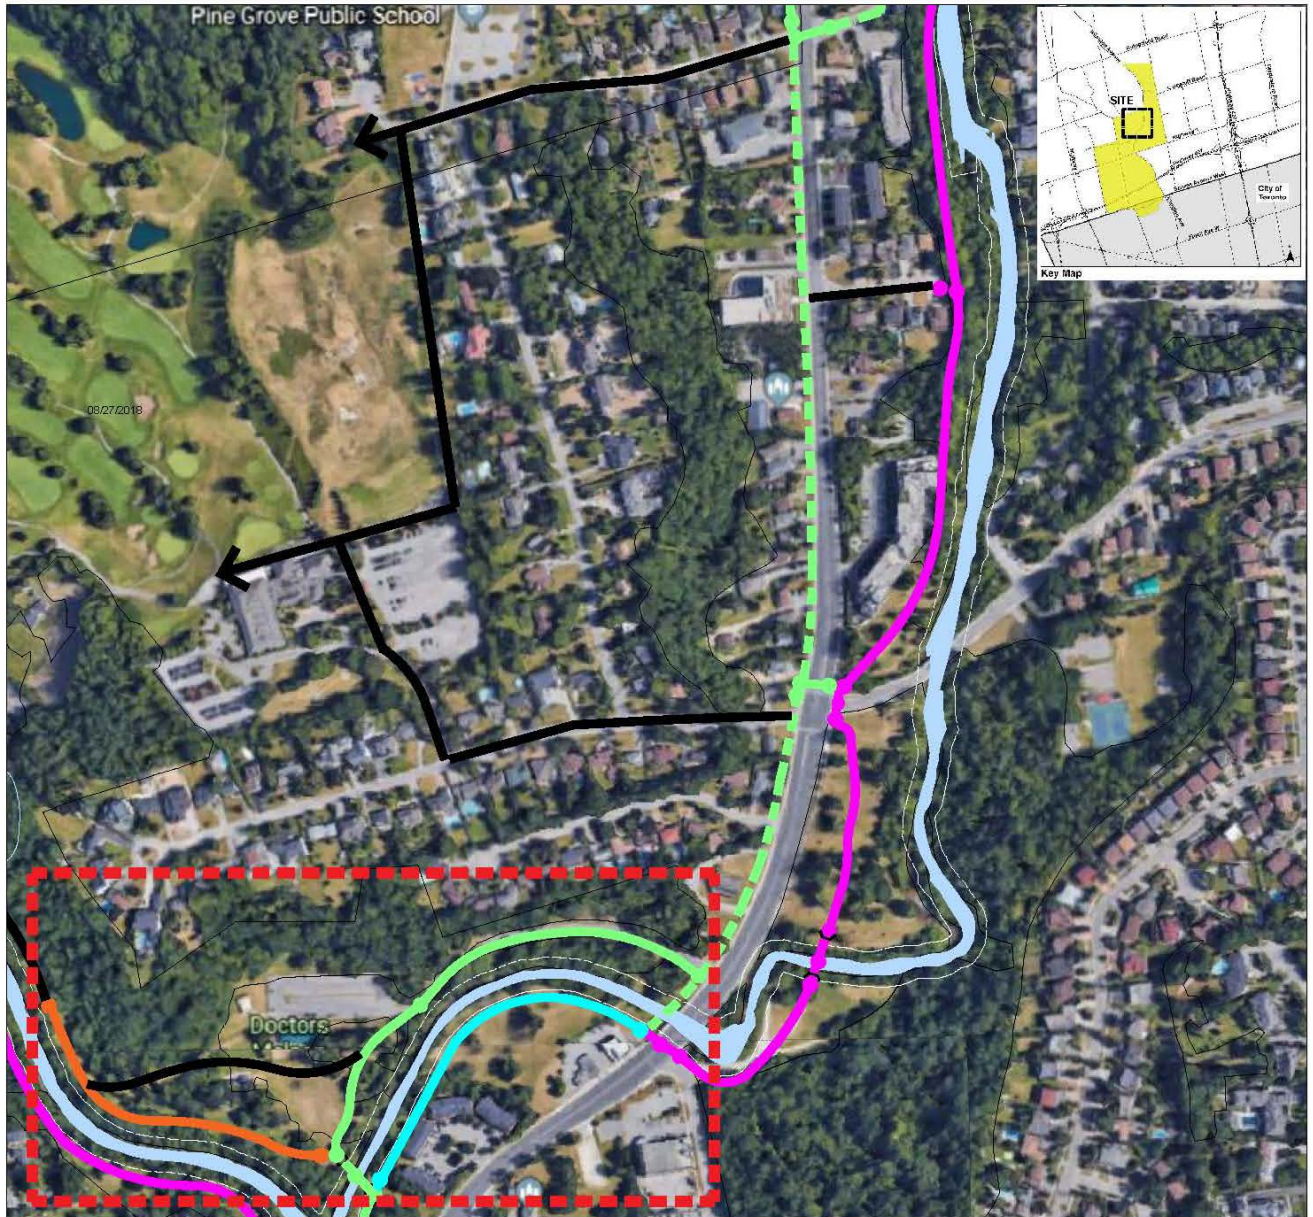

CITY OF VAUGHAN - HUMBER TRAIL FEASIBILITY STUDY

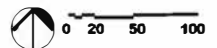

BOYD CONSERVATION AREA TO STEELES AVENUE WEST
SEGMENT 2: THISTLEWOOD AVE. - PINE GROVE RD.