

## Context Location Map

**LOCATION:**  
Part Lot 3, Concession 2

**APPLICANT:**  
Reena C/O Bryan Keshen




## Attachment

**FILES:**  
OP.18.012, Z.18.019

**DATE:**  
January 22, 2019

1

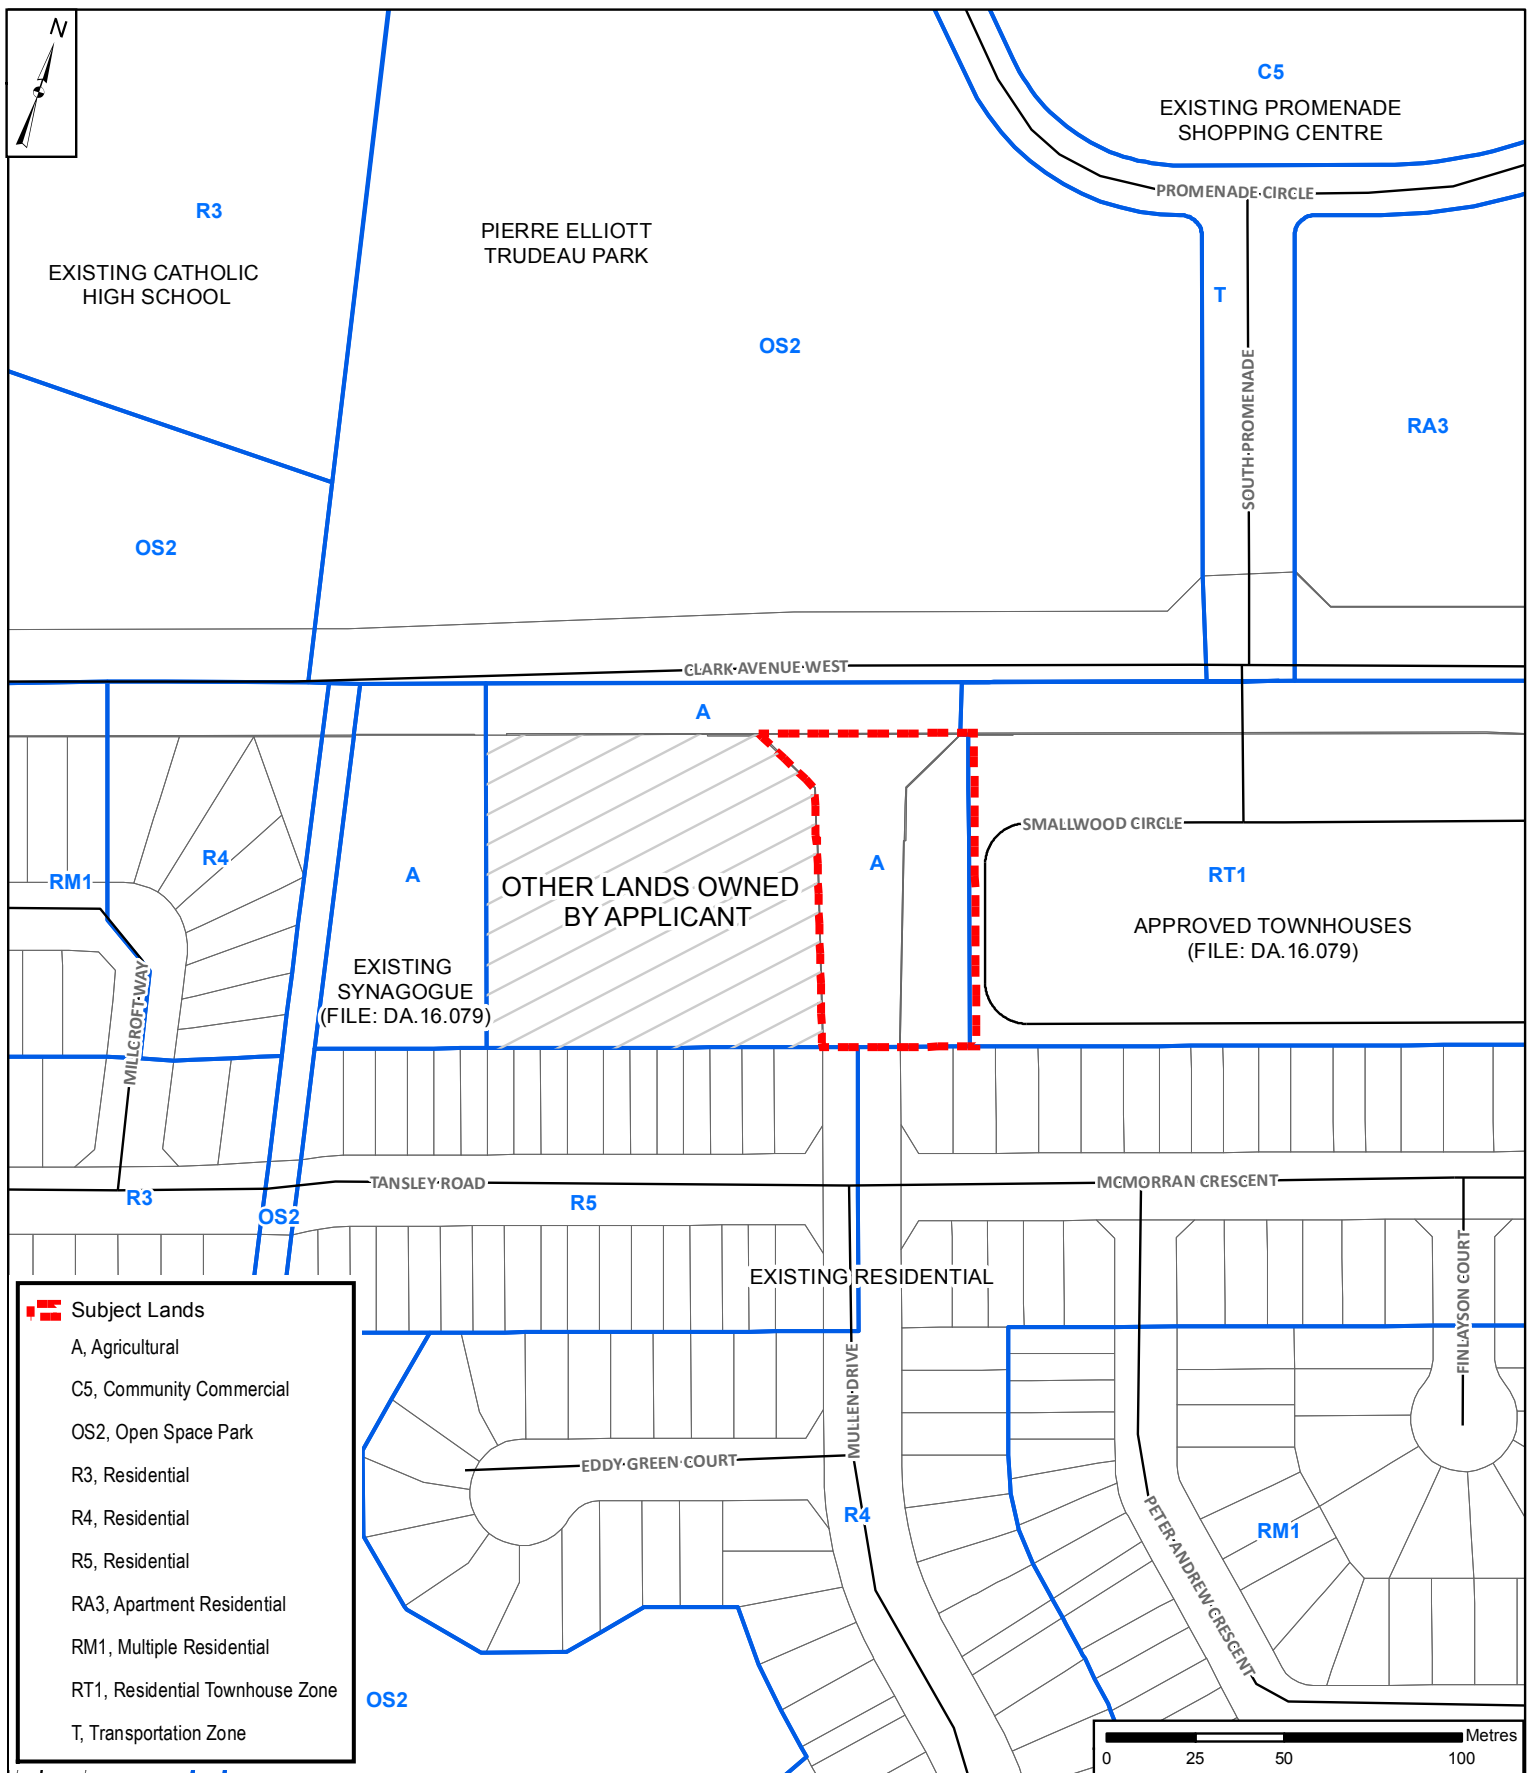

## Location Map

**LOCATION:**  
Part Lot 3, Concession 2

**APPLICANT:**  
Reena C/O Bryan Keshen




## Attachment

**FILES:**  
OP.18.012, Z.18.019

**DATE:**  
January 22, 2019

**2**

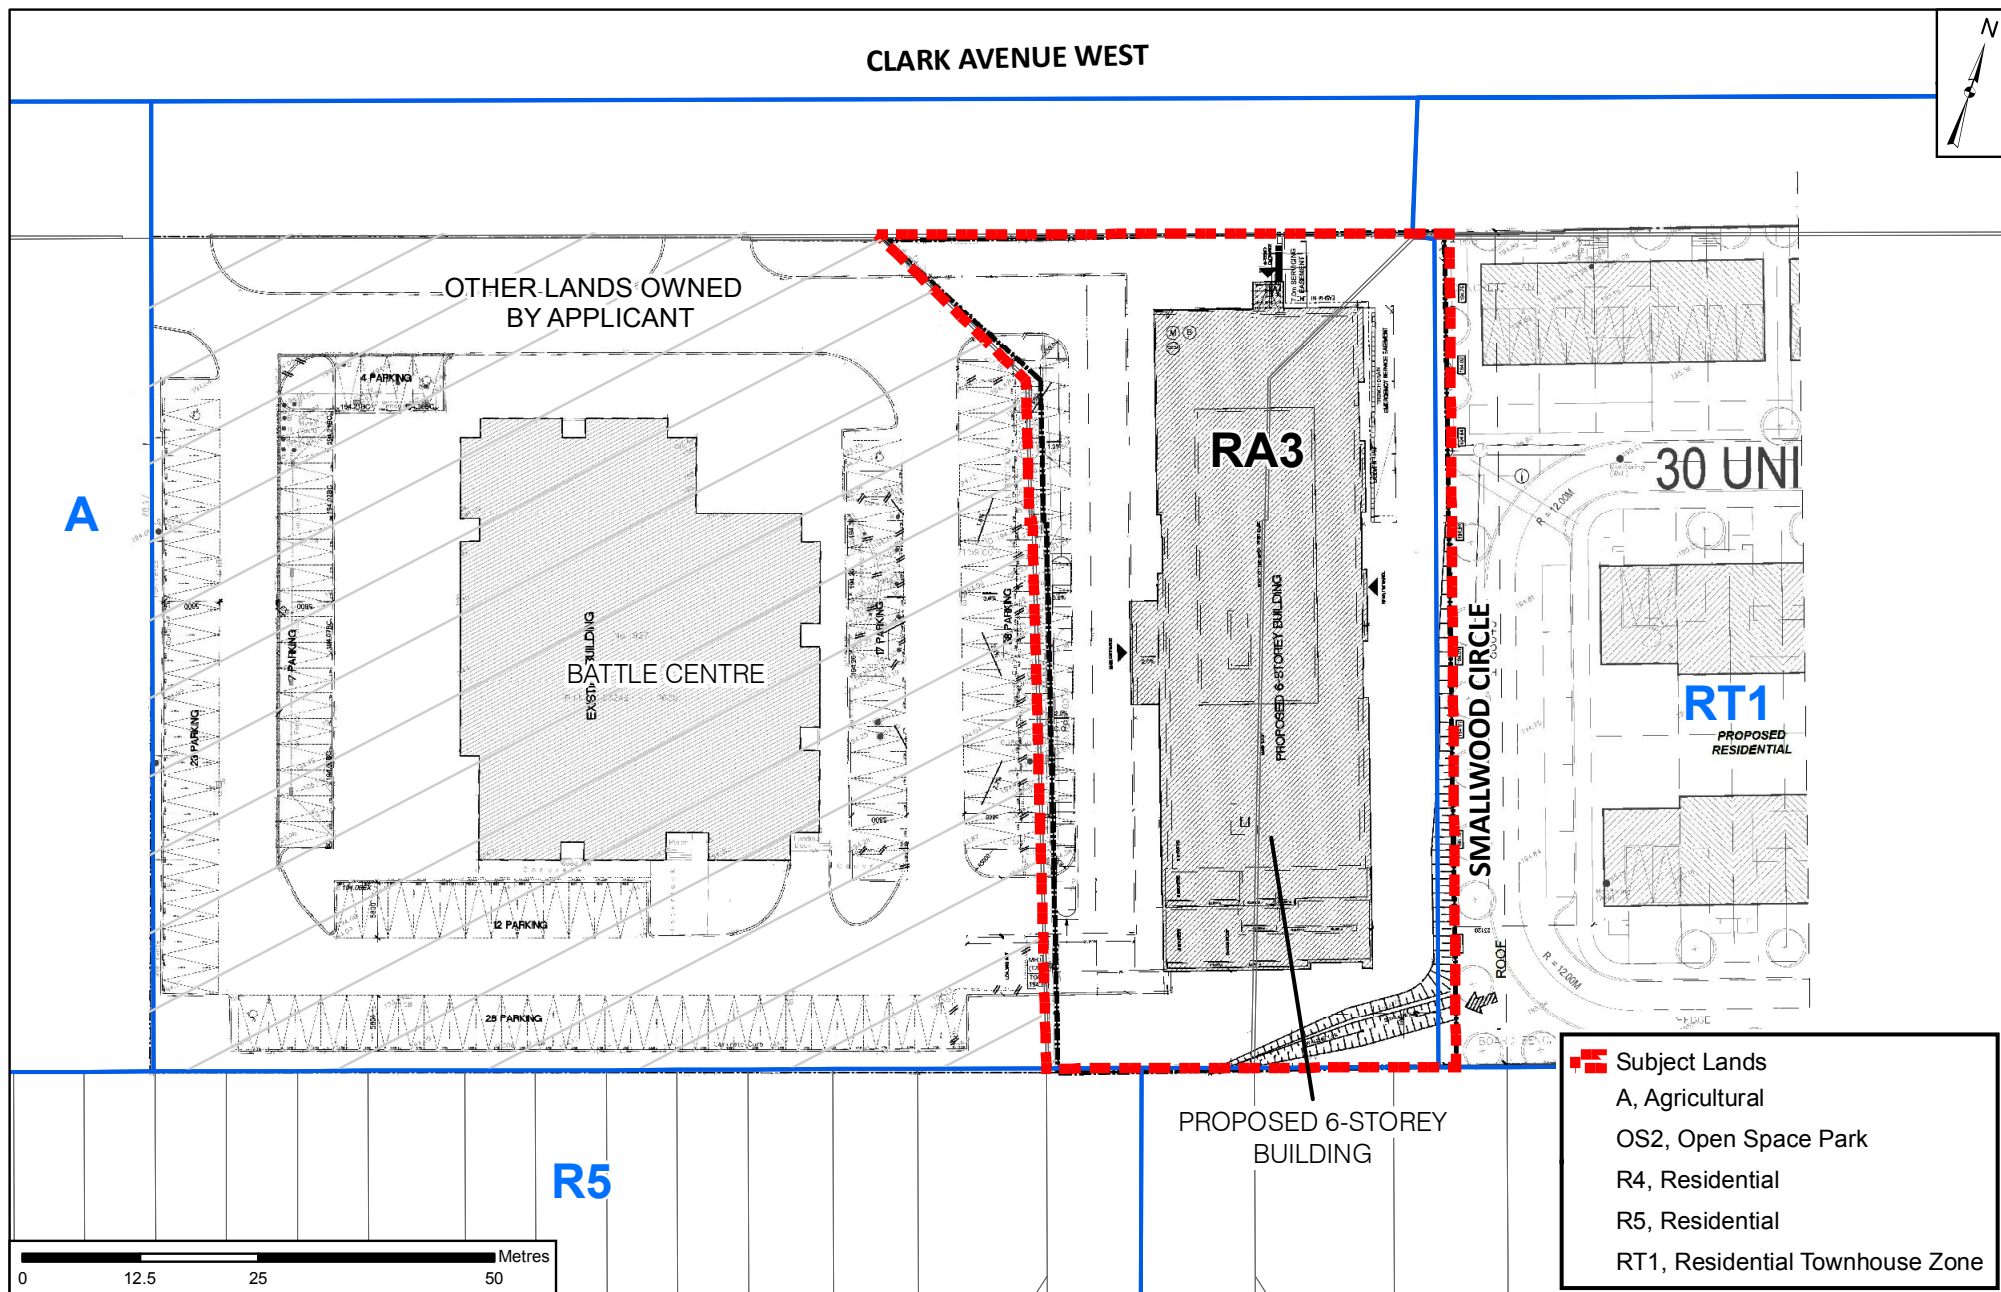

# Conceptual Site Plan and Proposed Zoning

**LOCATION:**  
Part Lot 3, Concession 2

**APPLICANT:**  
Reena C/O Bryan Keshen




## Attachment


**FILES:**  
OP.18.012, Z.18.019

**DATE:**  
January 22, 2019


3

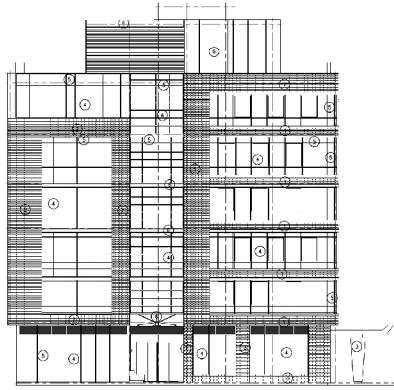


**NORTH ELEVATION**  
(FACING CLARK AVENUE WEST)

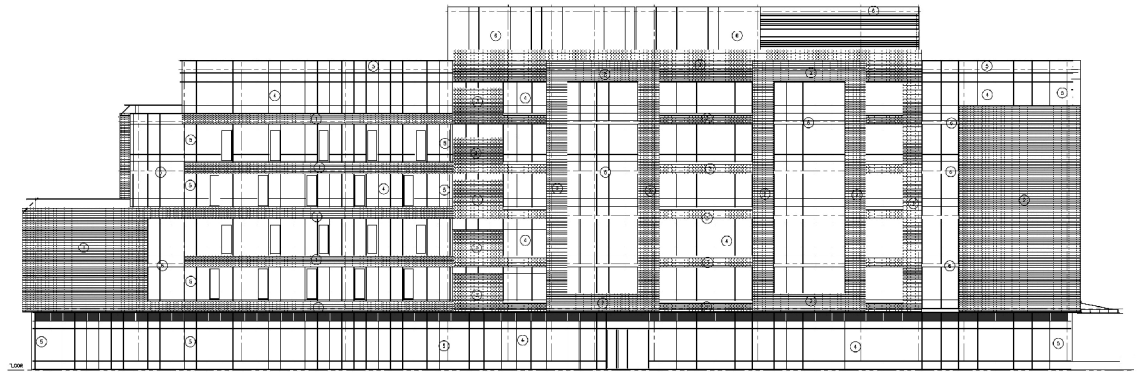

**EAST ELEVATION**

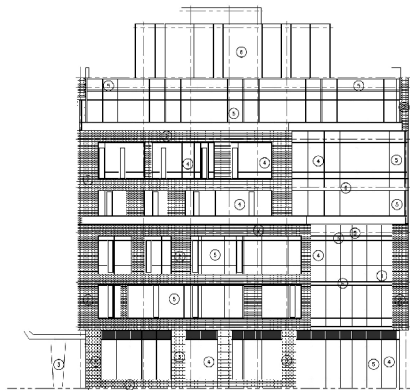

**SOUTH ELEVATION**

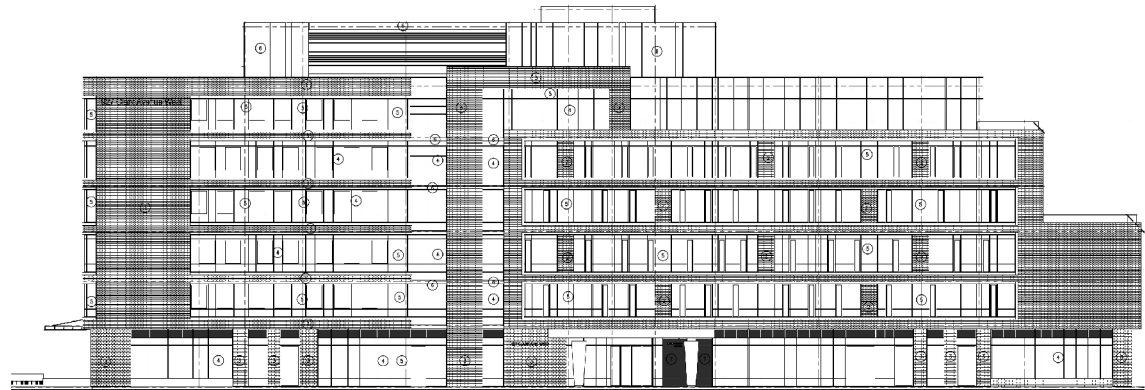

**WEST ELEVATION**

Not to Scale

## Conceptual Building Elevations

**LOCATION:**  
Part Lot 3, Concession 2

**APPLICANT:**  
Reena C/O Bryan Keshen



## Attachment

**FILES:**  
OP.18.012, Z.18.019

**DATE:**  
January 22, 2019

**4**