


EAST ELEVATION - Facing Huntington Road

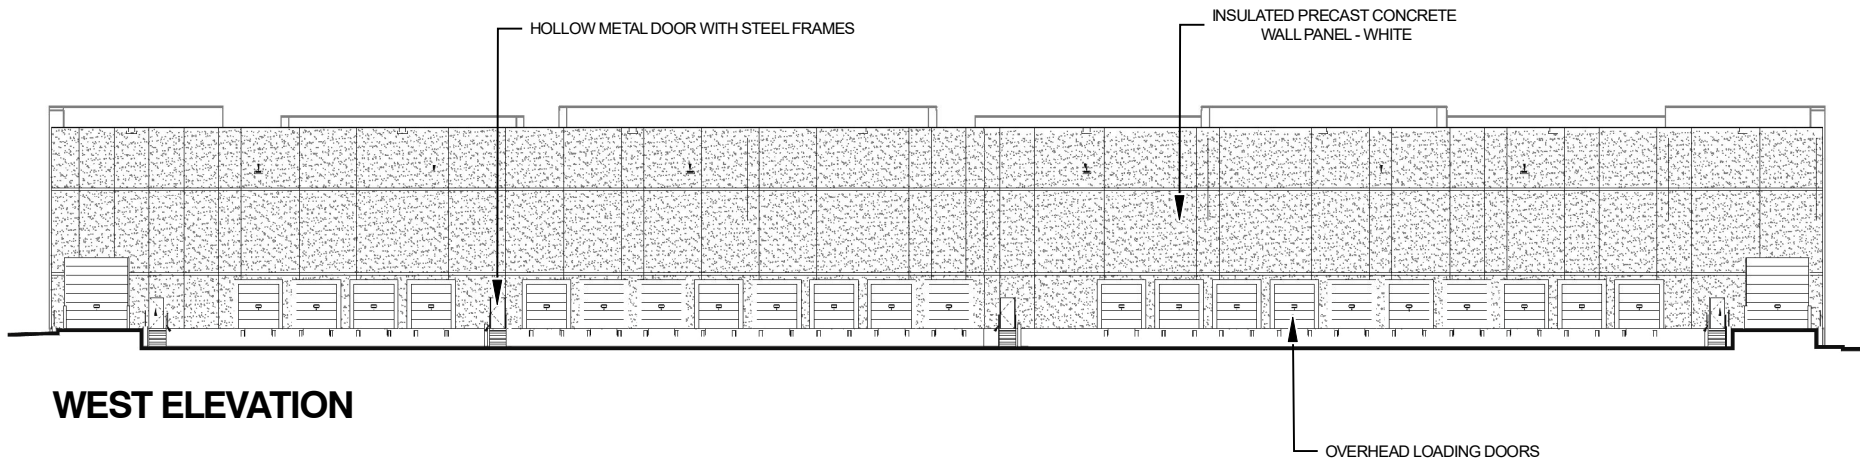

WEST ELEVATION

East and West Building Elevations - Building B

LOCATION:
Part of Lot 11, Concession 10
Part 1, 65R-29524

APPLICANT:
2118349 Ontario Limited



Attachment

FILES: Z.20.030 and
DA.20.053

DATE:
March 8, 2022

7