


NORTH ELEVATION

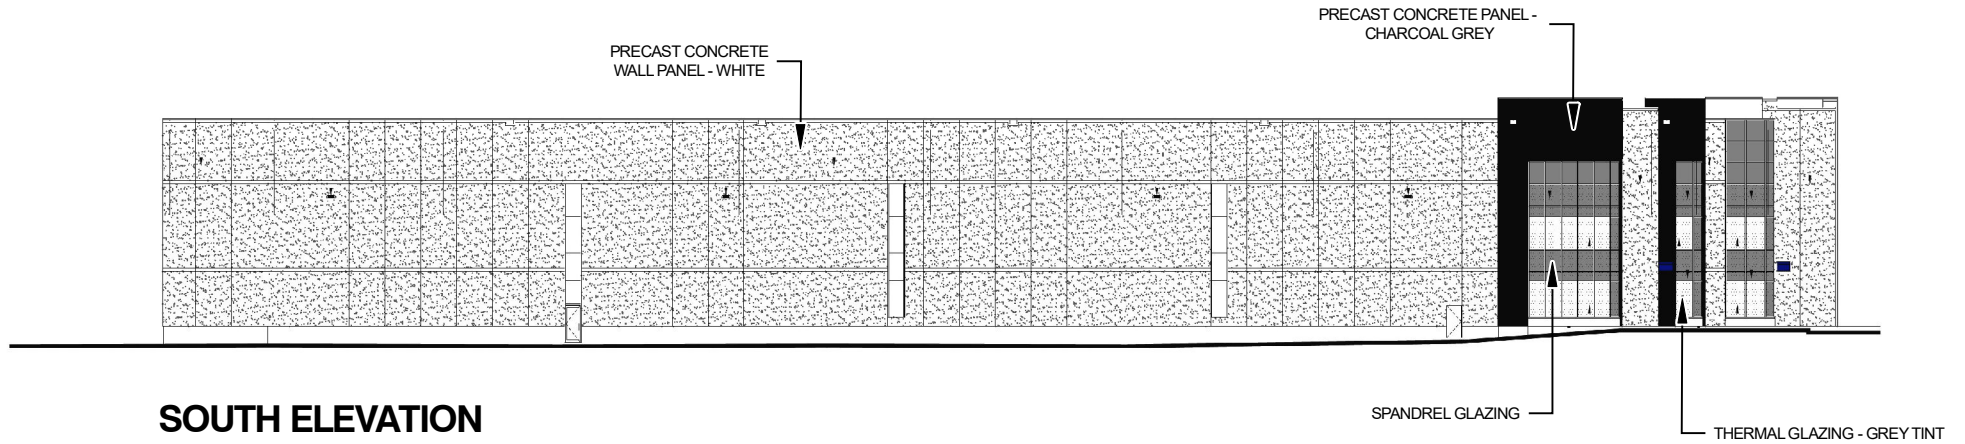

SOUTH ELEVATION

North and South Building Elevations - Building B

LOCATION:
Part of Lot 11, Concession 10
Part 1, Plan 65R-29524

APPLICANT:
2118349 Ontario Limited



Attachment

FILES: Z.20.030 and
DA.20.053

DATE:
March 8, 2022

8