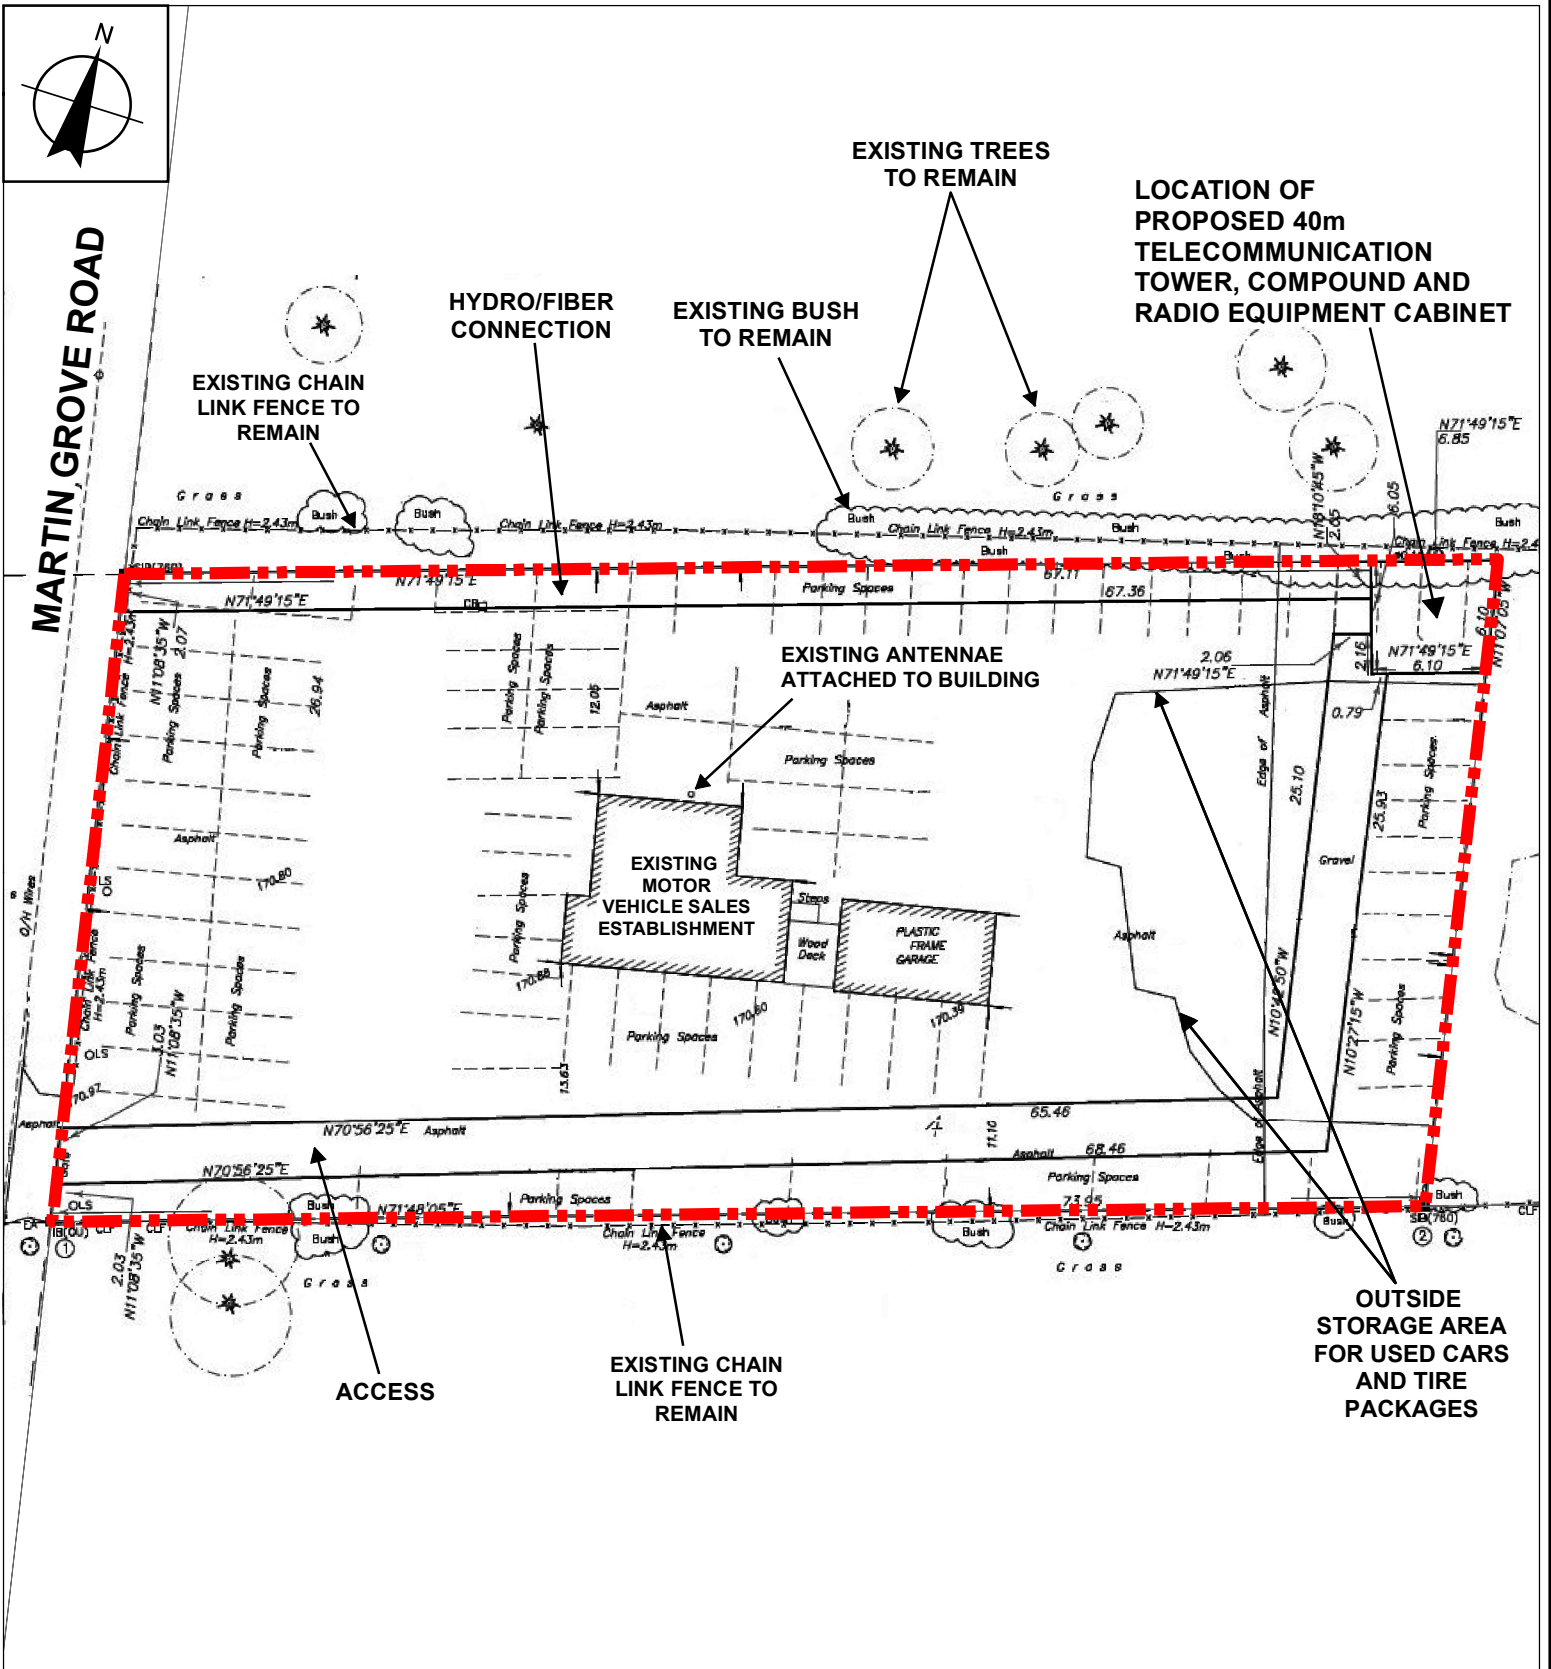

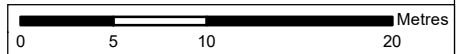


MARTIN GROVE ROAD



 Subject Lands



Site Plan

LOCATION: Part of Lot 4, Concession 8
7515 Martin Grove Road

APPLICANT:
2133354 Ontario Inc.



Attachment

FILE:
DA.21.016

DATE:
April 5, 2022

2