


PROPOSED PLANTING BY OWNER


1.8m HIGH WOOD FENCE ON RETAINING WALL


2.2m HIGH ACOUSTIC FENCE

PRIVACY WOOD FENCE

EXTENT OF ROAD WIDENING

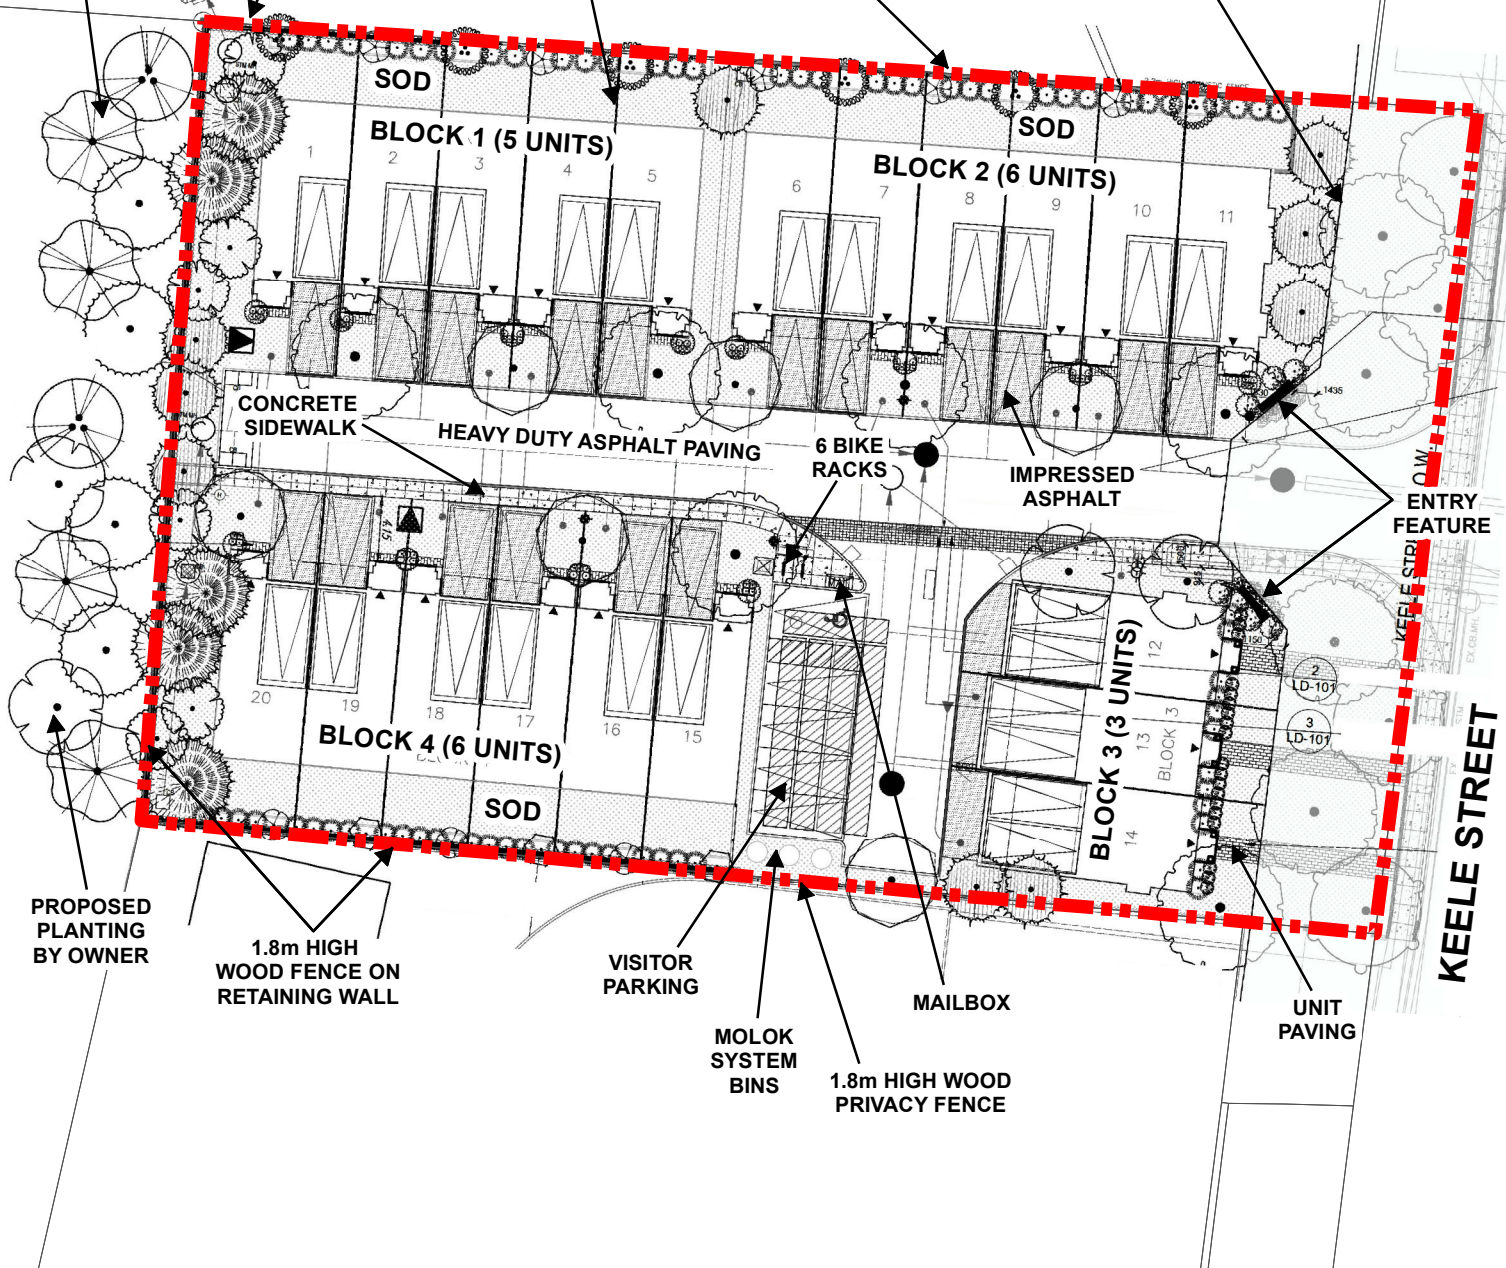

 Subject Lands

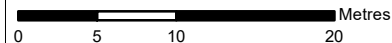 0 5 10 20 Metres

# Landscape Plan

**LOCATION:** Part of Lot 23, Concession 4;  
10316 Keele Street

**APPLICANT:**  
2225703 Ontario Limited



# Attachment

**FILES:** DA.15.071,  
Z.15.029 and 19T-15V010

**DATE:**  
May 3, 2022

# 6