



EXISTING VALLEY LANDS

EXISTING VALLEY LANDS

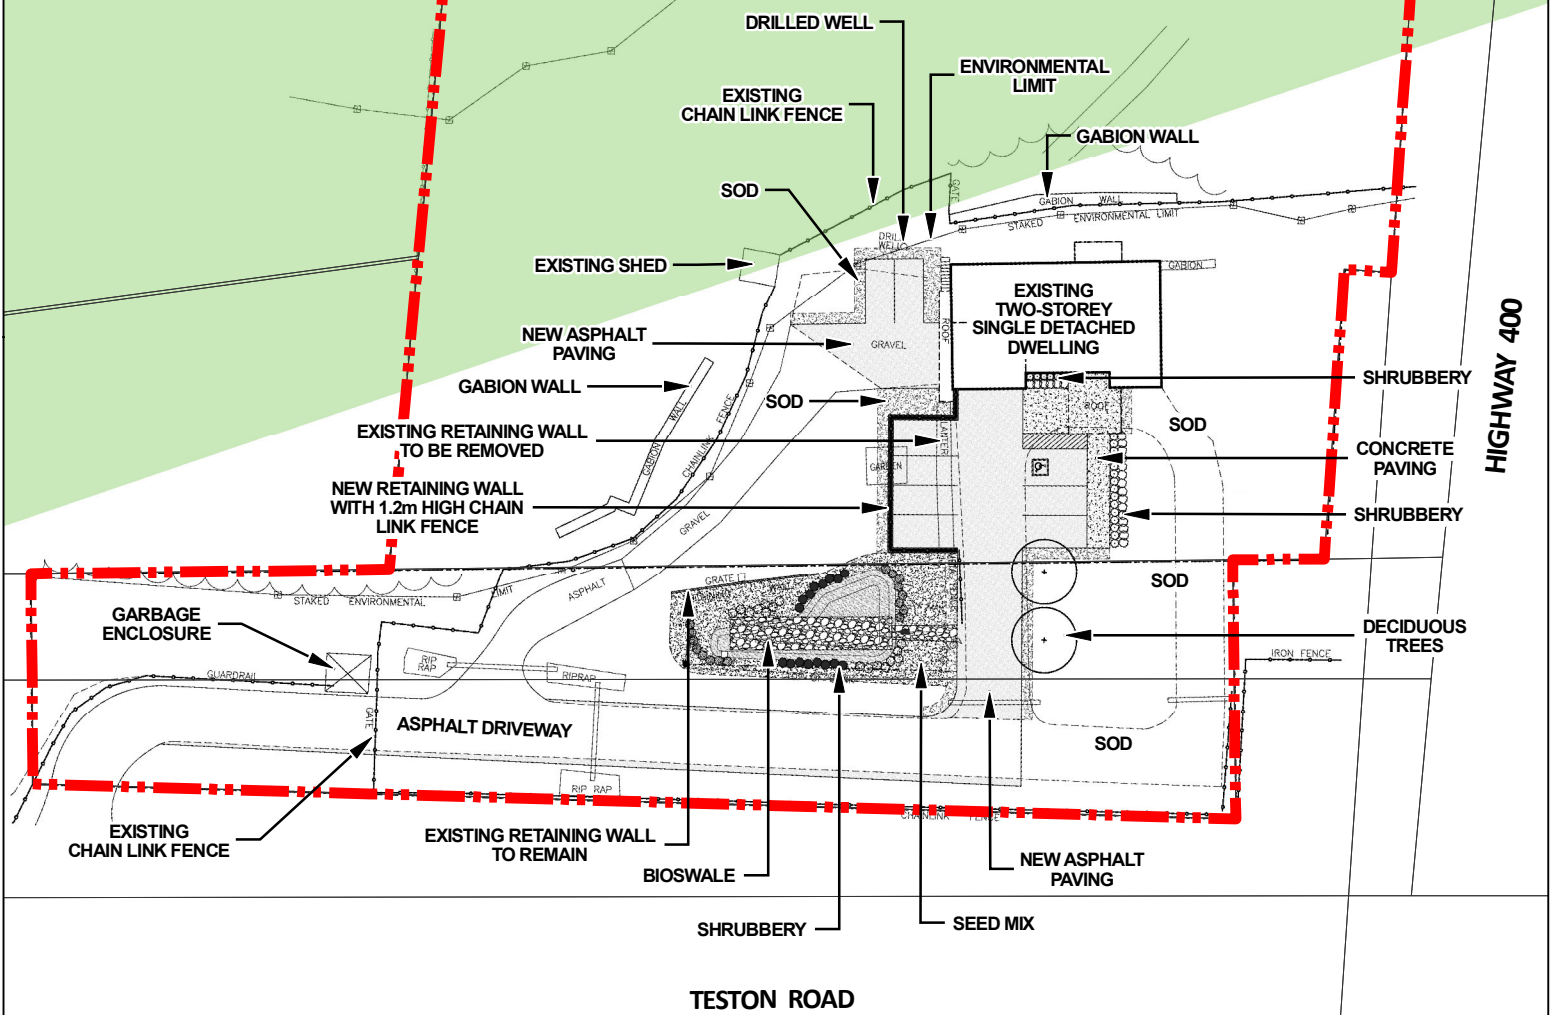

 Extent of Application

 Greenbelt Plan

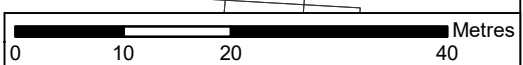

Landscape Plan

LOCATION:
3400 Teston Road
Part of Lot 26, Concession 5

APPLICANT:
Chang Soo Han and Yoon Joo Han



Attachment

FILE:
Z.19.016

DATE:
May 3, 2022

3