


268 TOTAL PARKING SPACES &
809 BICYCLE PARKING SPACES

STRATIFIED
PORTIONS
WITHIN
22m ROW

LANDS TO
BE ACQUIRED
BY OWNER

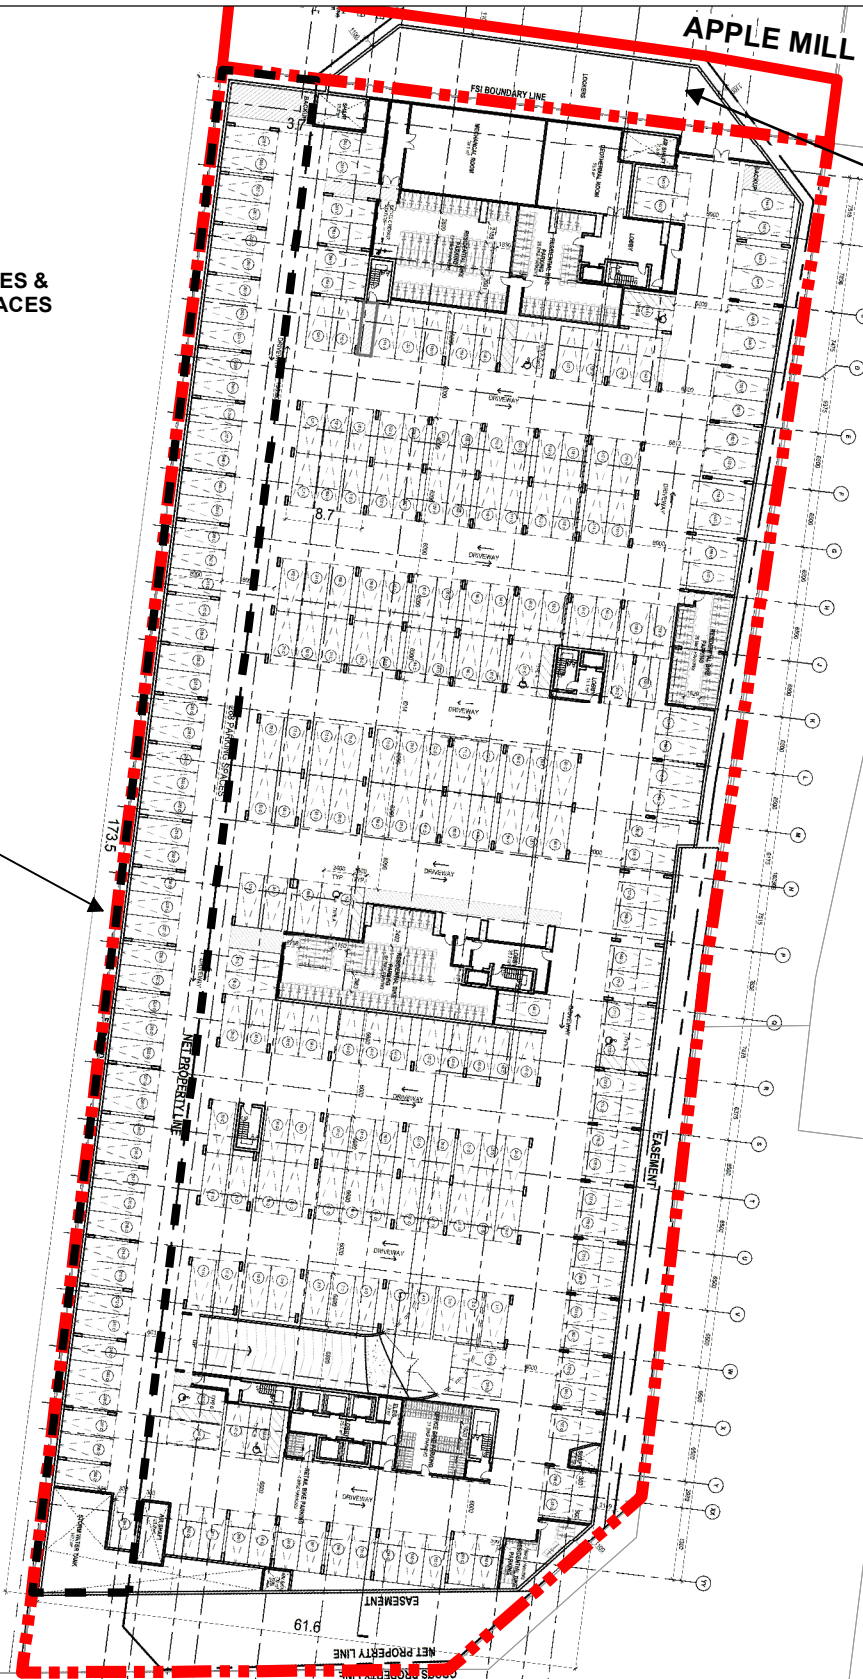


APPLE MILL ROAD

JANE STREET

HIGHWAY 7

 Subject Lands

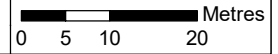 Metres

Underground Parking Plan P2 (Stratified Portions)

LOCATION:
Part of Lot 6, Concession 5; 7800 Jane Street
APPLICANT: Metrus (Terra) Properties Inc.



Attachment

FILES: Z.20.008,
OP.20.003, 19T-20V002
and DA.20.041

DATE: June 21, 2022

7