





**TYPICAL FRONT ELEVATION (BLOCK 4)**

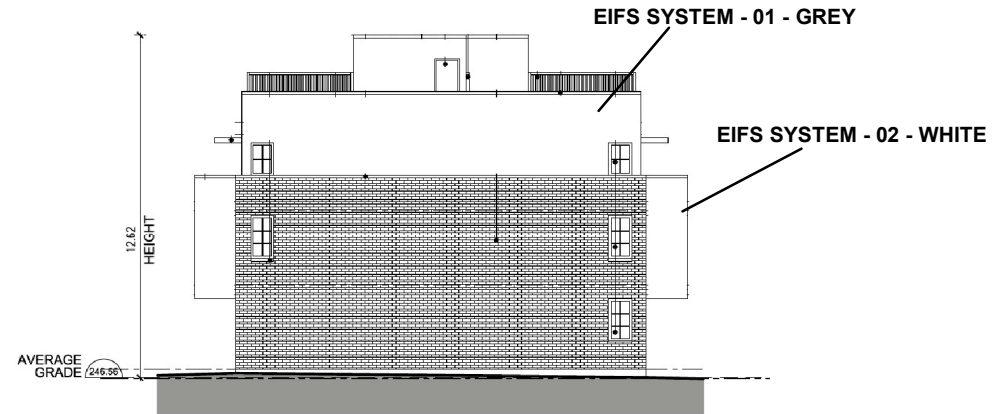

**TYPICAL SIDE ELEVATION (BLOCK 4)**

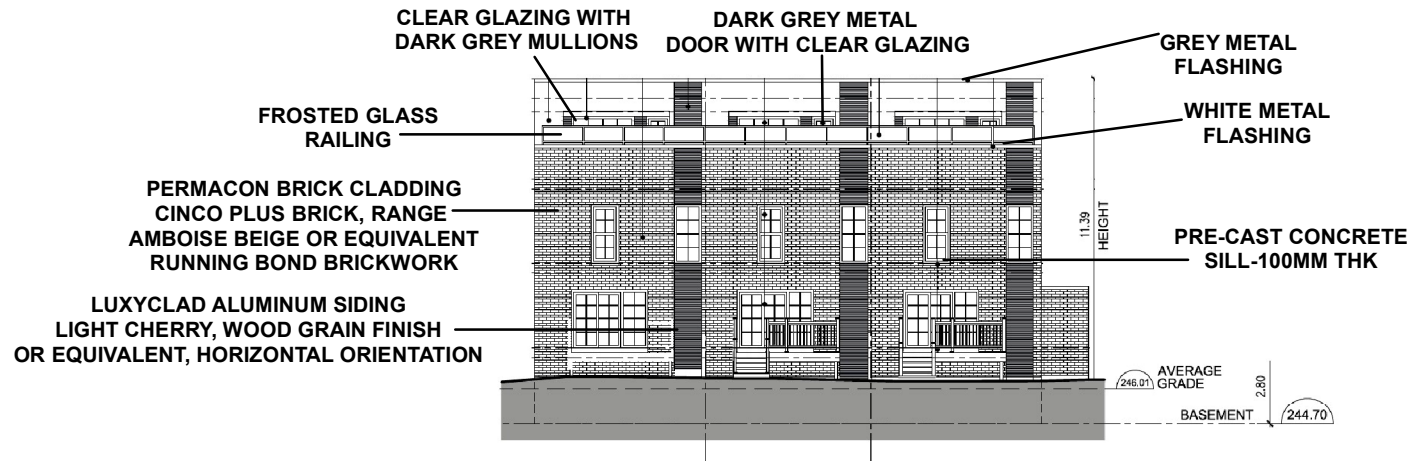

**TYPICAL REAR ELEVATION (BLOCK 2)**

Not to Scale

## Building Elevations - Typical Townhouse Blocks

### LOCATION:

Part of Lot 20, Concession 3  
2057 Major Mackenzie Drive

### APPLICANT:

2640174 Ontario Limited



## Attachment

FILE:  
DA.19.070

DATE:  
June 21, 2022

5