

## Context Location Map

**LOCATION:**  
Part Lot 15, Concession 9

**APPLICANT:**  
Di Benedetto Group Inc.




## Attachment

**FILES:**  
OP.18.019, Z.18.031,  
19T-18V012, 19CDM-18V004

**DATE:**  
February 5, 2019

**1**

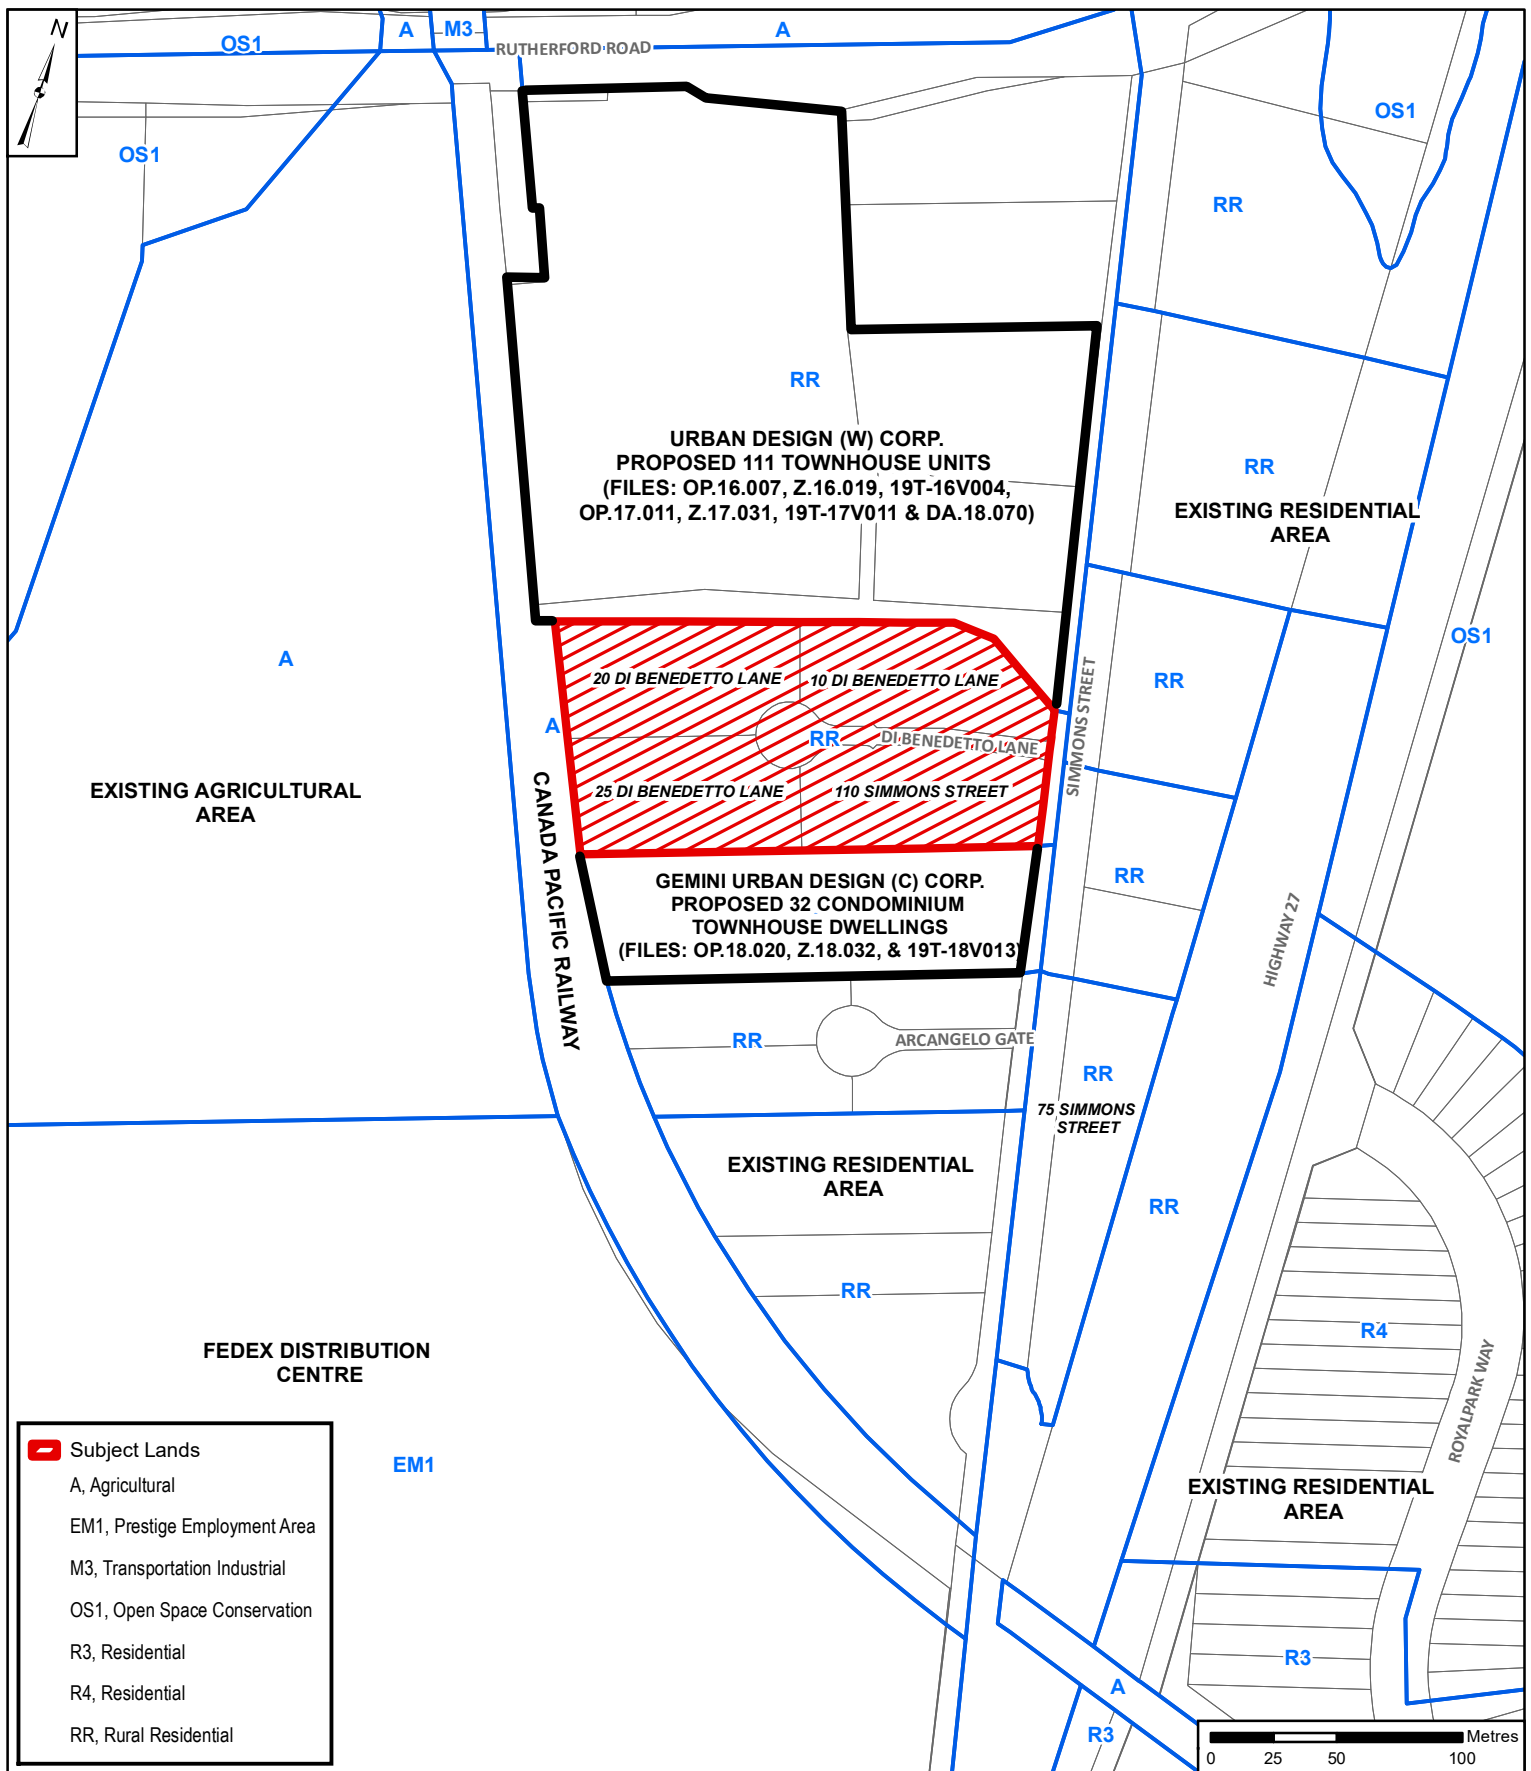

## Location Map

**LOCATION:**  
Part Lot 15, Concession 9

**APPLICANT:**  
Di Benedetto Group Inc.




## Attachment

**FILES:**  
OP.18.019, Z.18.031,  
19T-18V012, 19CDM-18V004

**DATE:**  
February 5, 2019

**2**

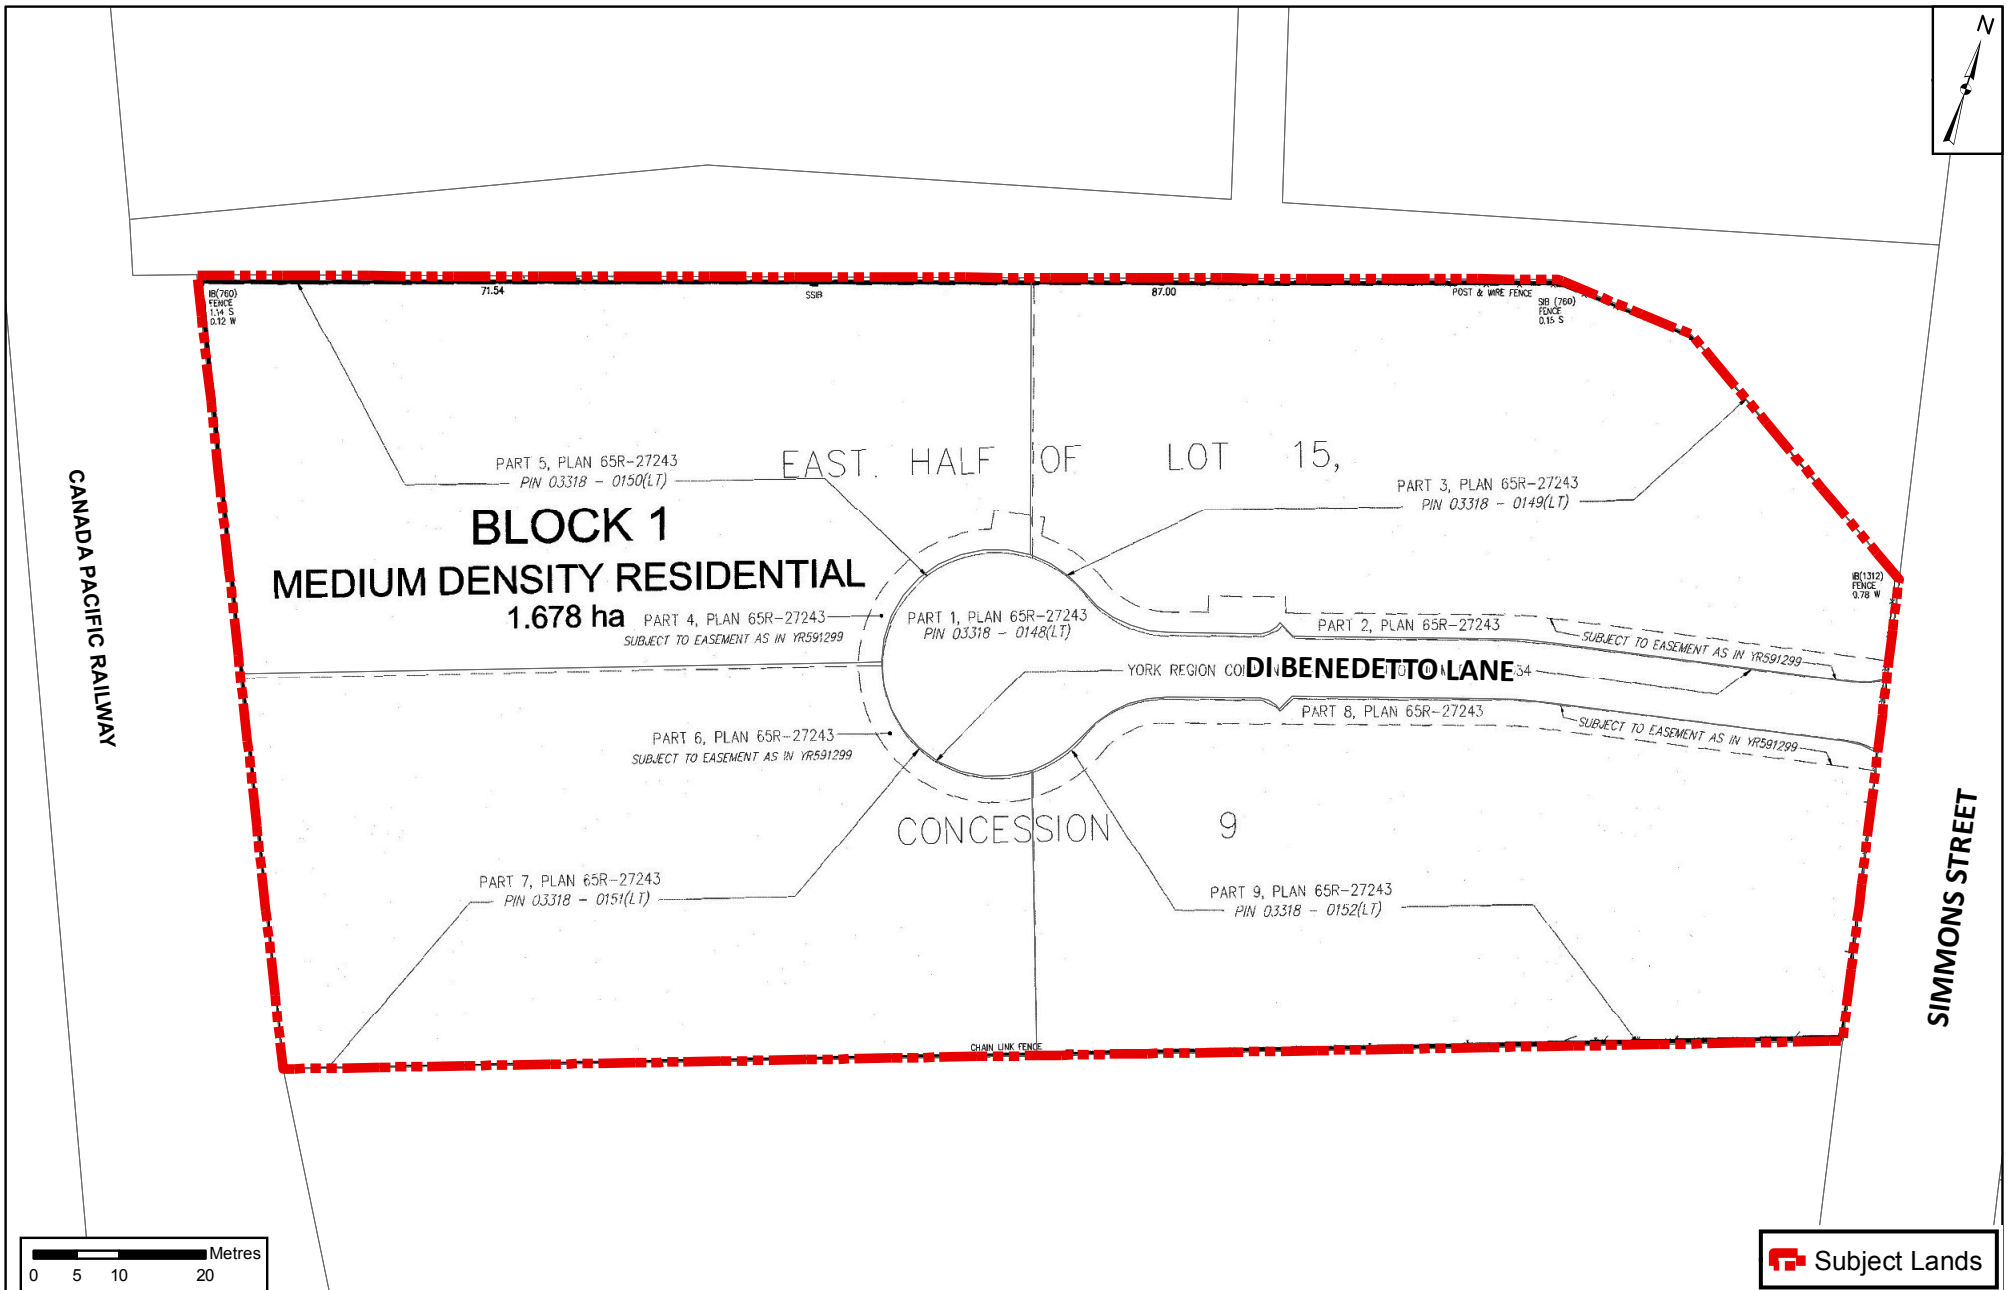

# Draft Plan of Subdivision File 19T-18V012

**APPLICANT:** Di Benedetto Group Inc.  
**LOCATION:** Part Lot 15, Concession 9



## Attachment

**FILES:**  
OP.18.019, Z.18.031,  
19T-18V012, 19CDM-18V004

**DATE:**  
February 5, 2019

3



# Conceptual Site Plan and Proposed Zoning

**LOCATION:**  
Part Lot 15, Concession 9

**APPLICANT:**  
Di Benedetto Group Inc.



## Attachment

**FILES:**  
OP.18.019, Z.18.031,  
19T-18V012, 19CDM-18V004

**DATE:**  
February 5, 2019

**4**