


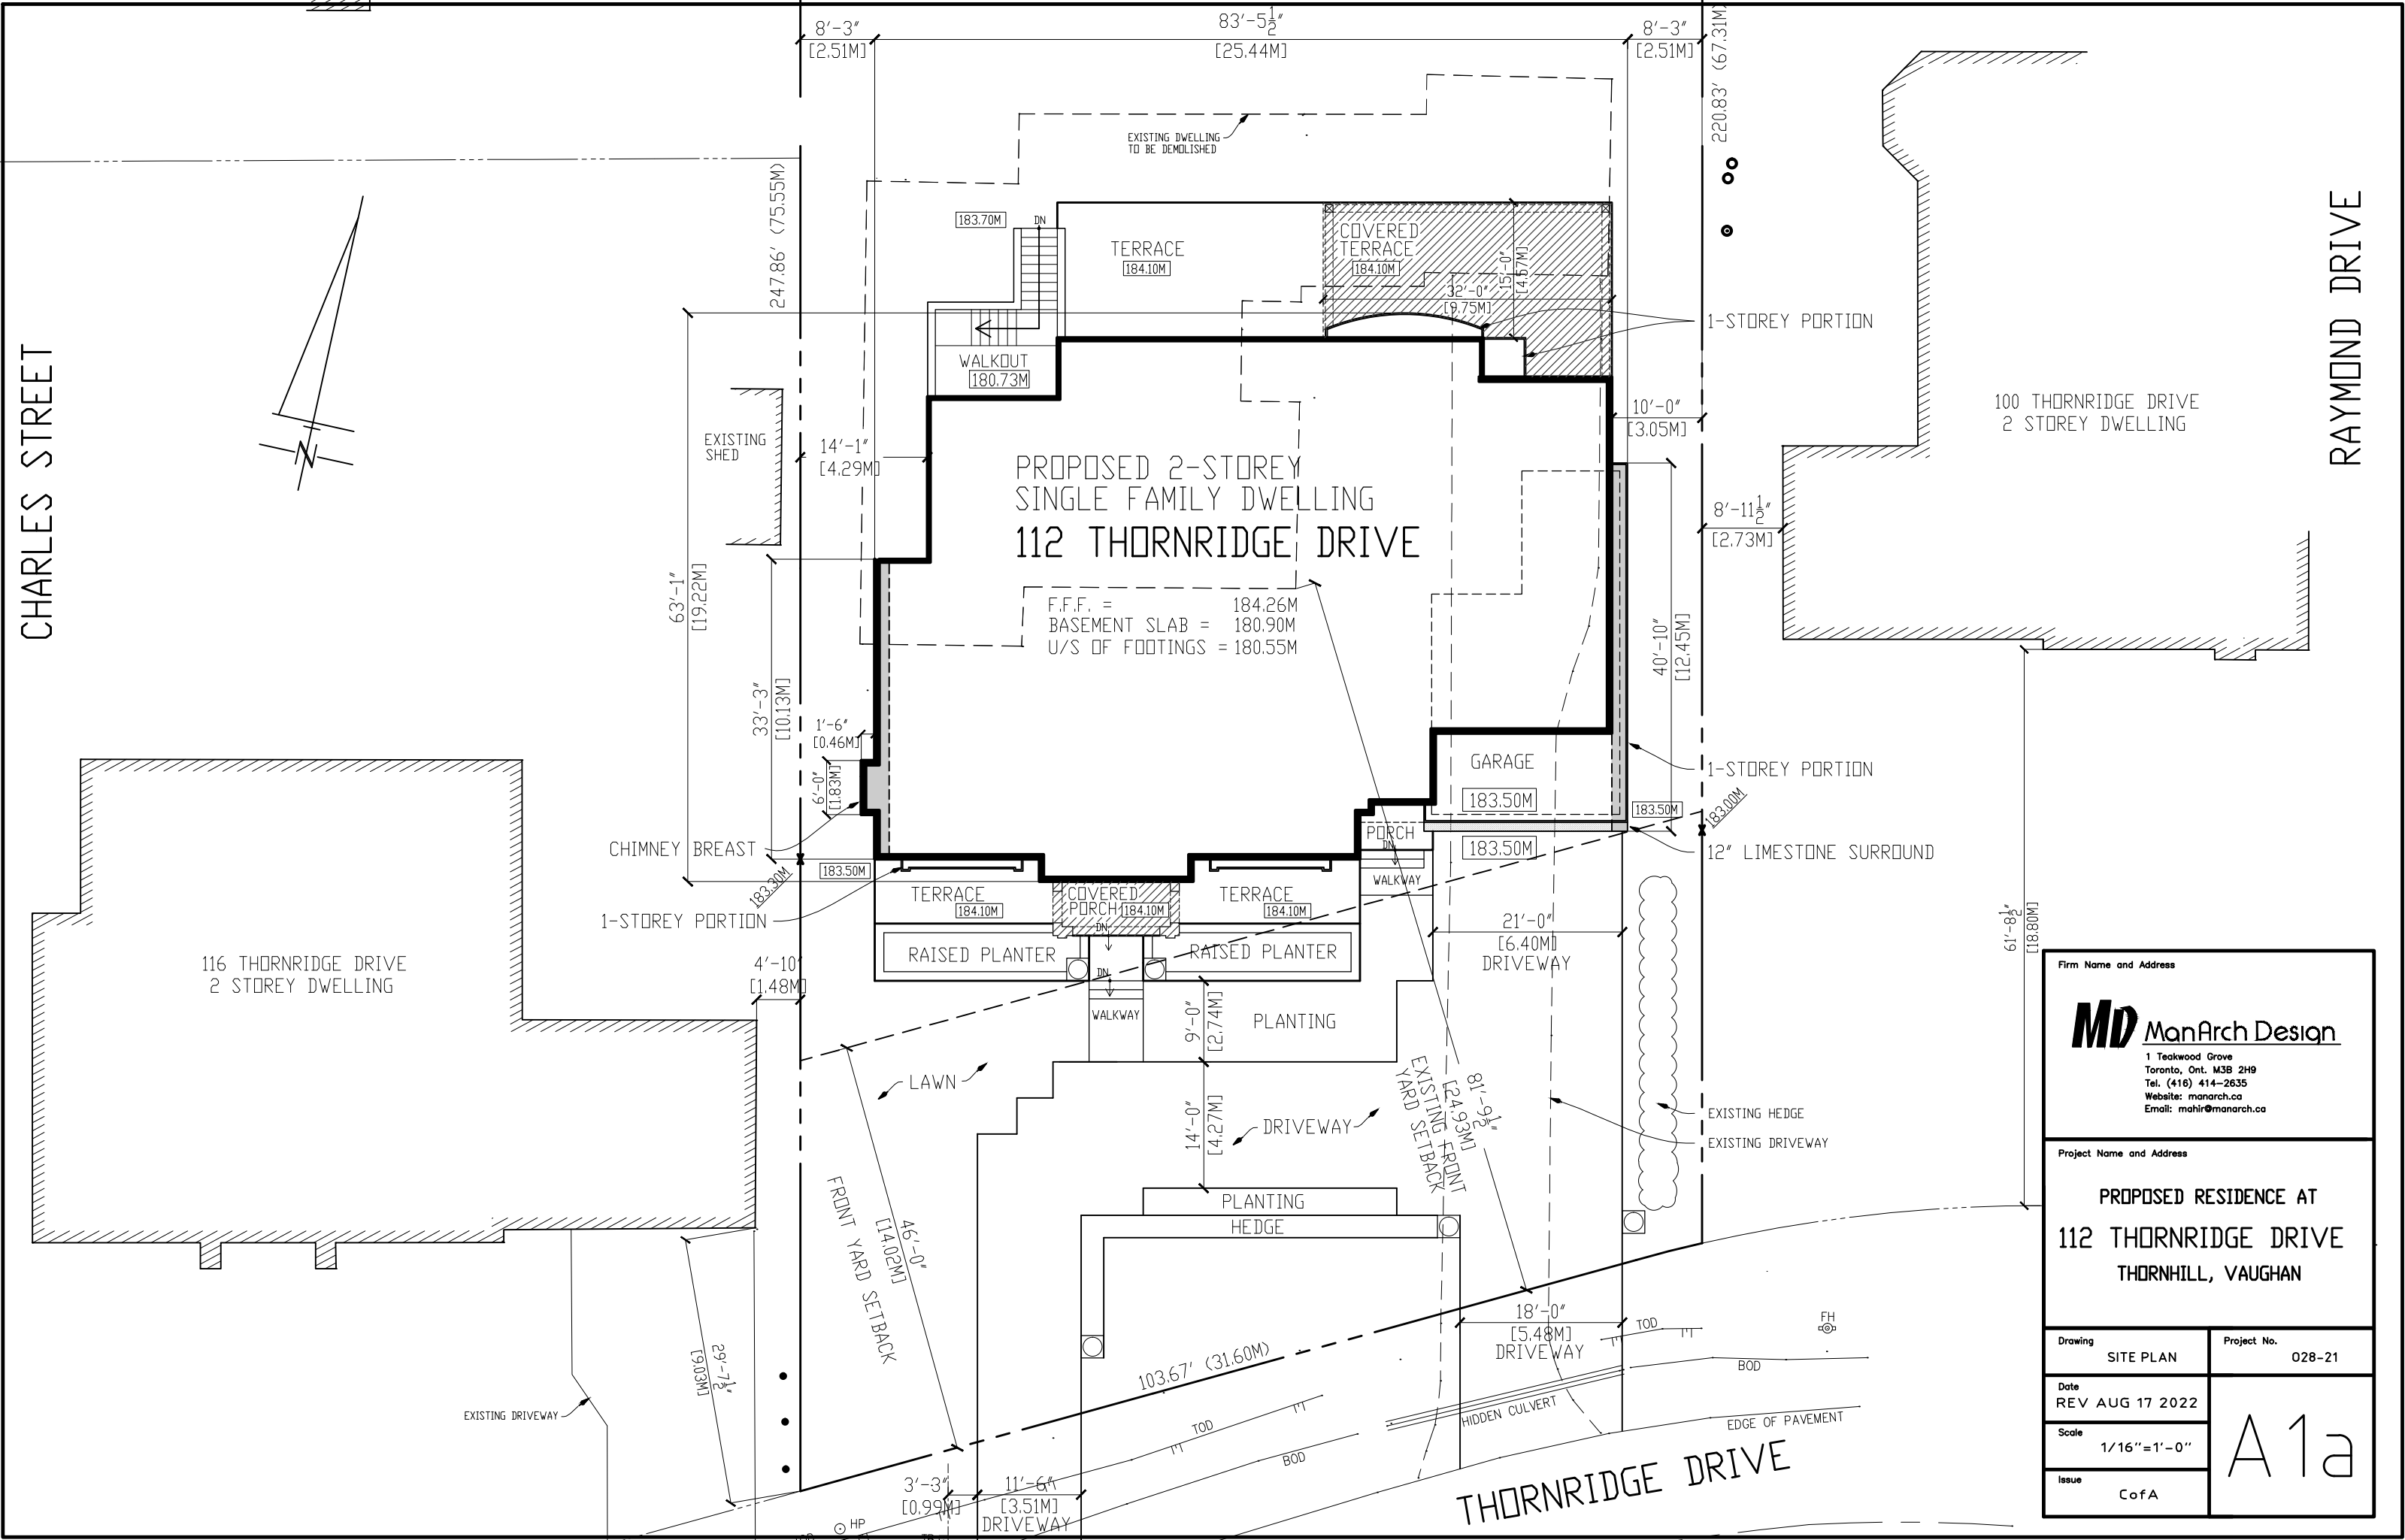

Firm Name and Address	
MD ManArch Design 1 Teakwood Grove Toronto, Ont. M3B 2H9 Tel. (416) 414-2635 Website: manarch.ca Email: mahir@manarch.ca	
Project Name and Address	
PROPOSED RESIDENCE AT 112 THORNTRIDGE DRIVE THORNHILL, VAUGHAN	
Drawing	Project No.
SITE PLAN	028-21
Date	A1a
REV AUG 17 2022	
Scale	
Issue	CofA



Firm Name and Address MD ManArch Design 1 Teakwood Grove Toronto, Ont. M3B 2H9 Tel. (416) 414-2635 Website: manarch.ca Email: mahir@manarch.ca	Drawing SOUTH ELEVATION	Project Name and Address PROPOSED RESIDENCE AT 112 THORNBRIDGE DRIVE THORNHILL, VAUGHAN	Project No. 028-21
	Date REV AUG 17 2022		A6
	Scale 1/8" = 1'-0"		
	Issue C of A		



Firm Name and Address MD ManArch Design 1 Teakwood Grove Toronto, Ont. M3B 2H9 Tel. (416) 414-2635 Website: manarch.ca Email: mahir@manarch.ca	Drawing NORTH ELEVATION	Project Name and Address PROPOSED RESIDENCE AT 112 THORNRIIDGE DRIVE THORNHILL, VAUGHAN	Project No. 028-21
	Date REV AUG 17, 2022		A7
	Scale 1/8" = 1'-0"		
	Issue C of A		



1.



2.



3.



4.



5.



6.



7.





9.



10.



11.



12.



13.



14.



15.



16.