


HIGHWAY 7

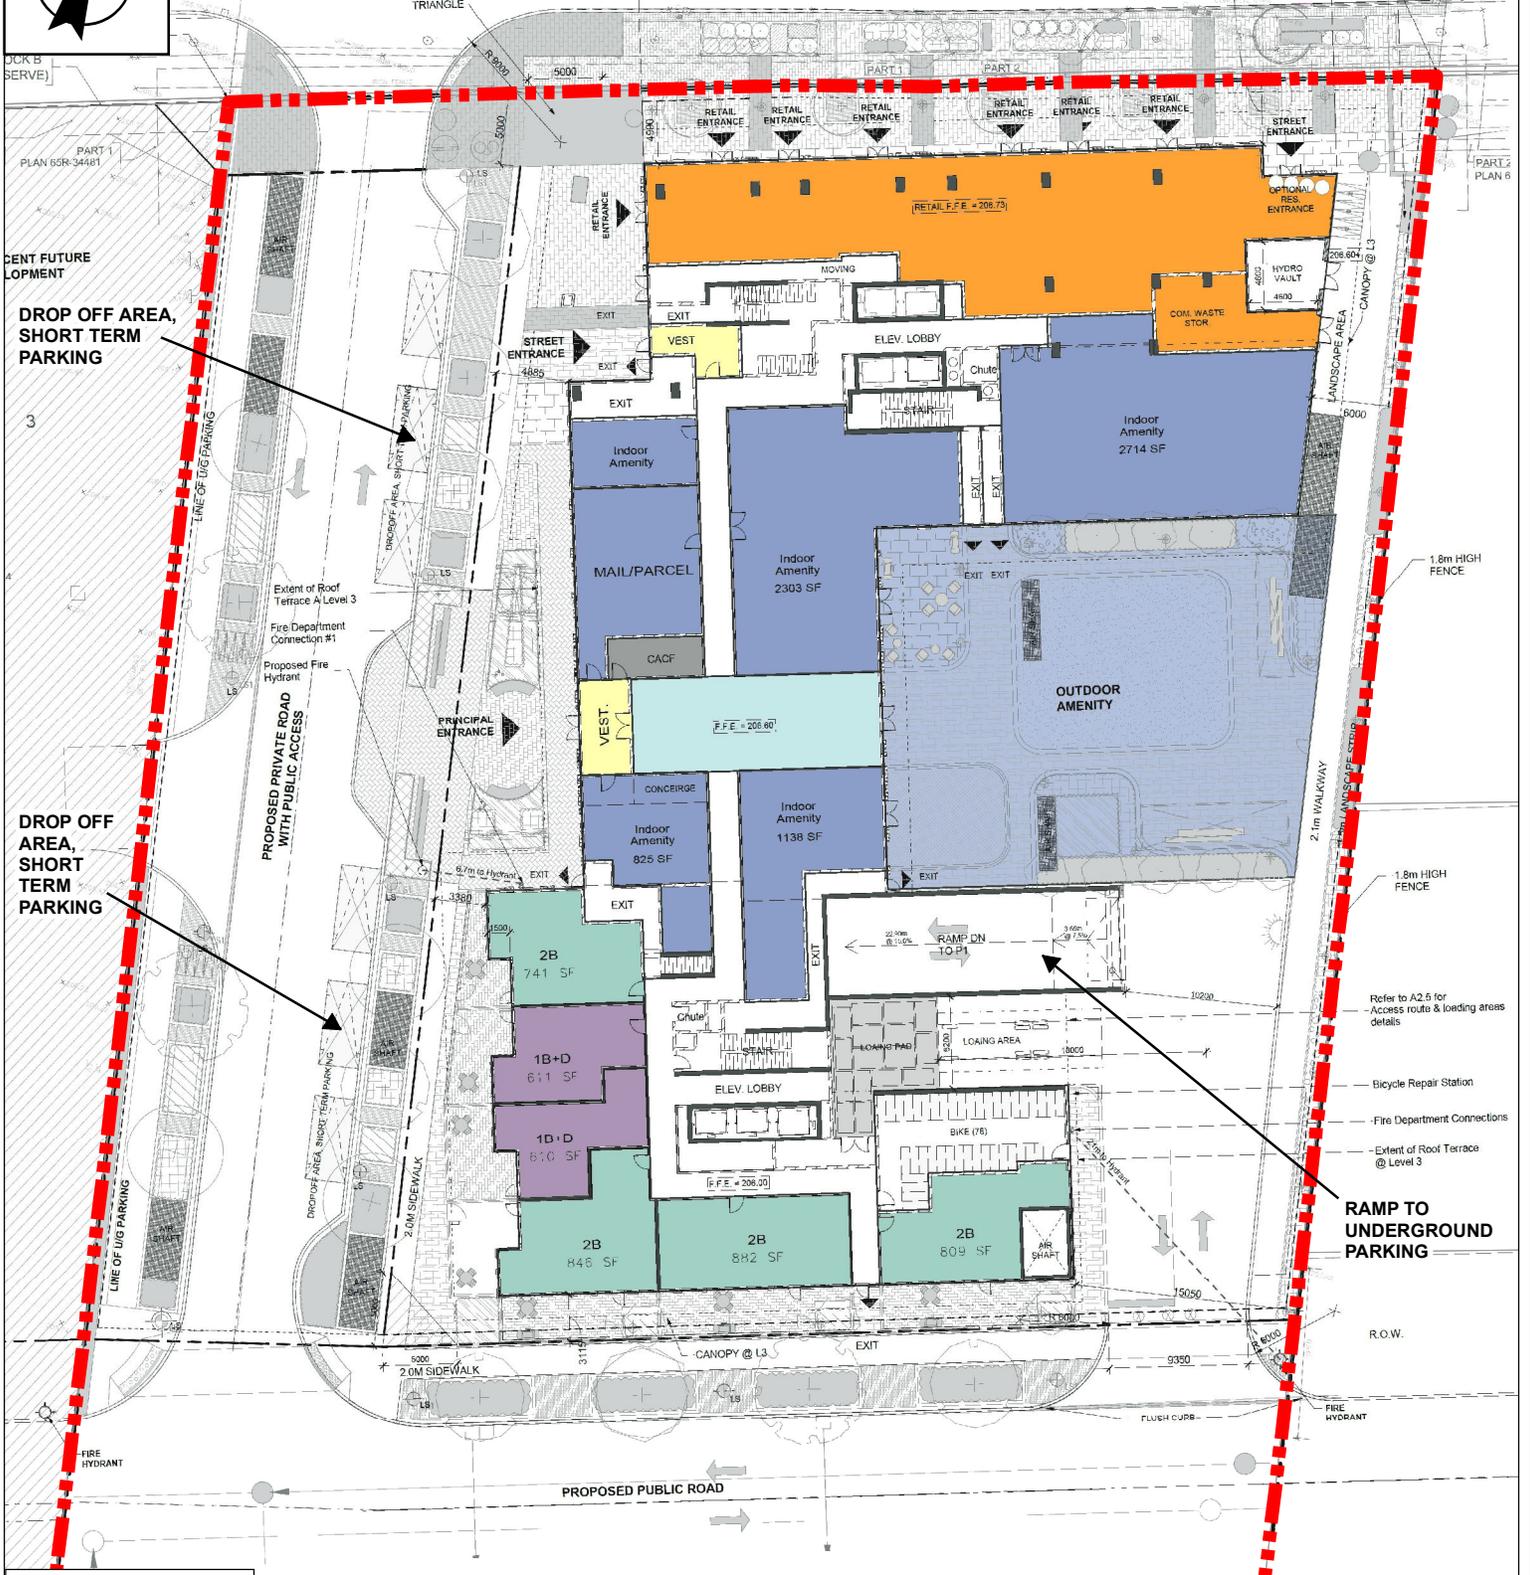

 Subject Lands

0 4.75 9.5 19 Metres

# Ground Floor Plan

# Attachment

**LOCATION:**  
Part of Lot 5, Concession 4; 2851 Highway 7

**APPLICANT:**  
GB (Vaughan Seven) Limited Partnership



**FILES:**  
OP.19.009, Z.19.024,  
19T-19V004, DA.19.075

# 6

**DATE:** December 1, 2020