


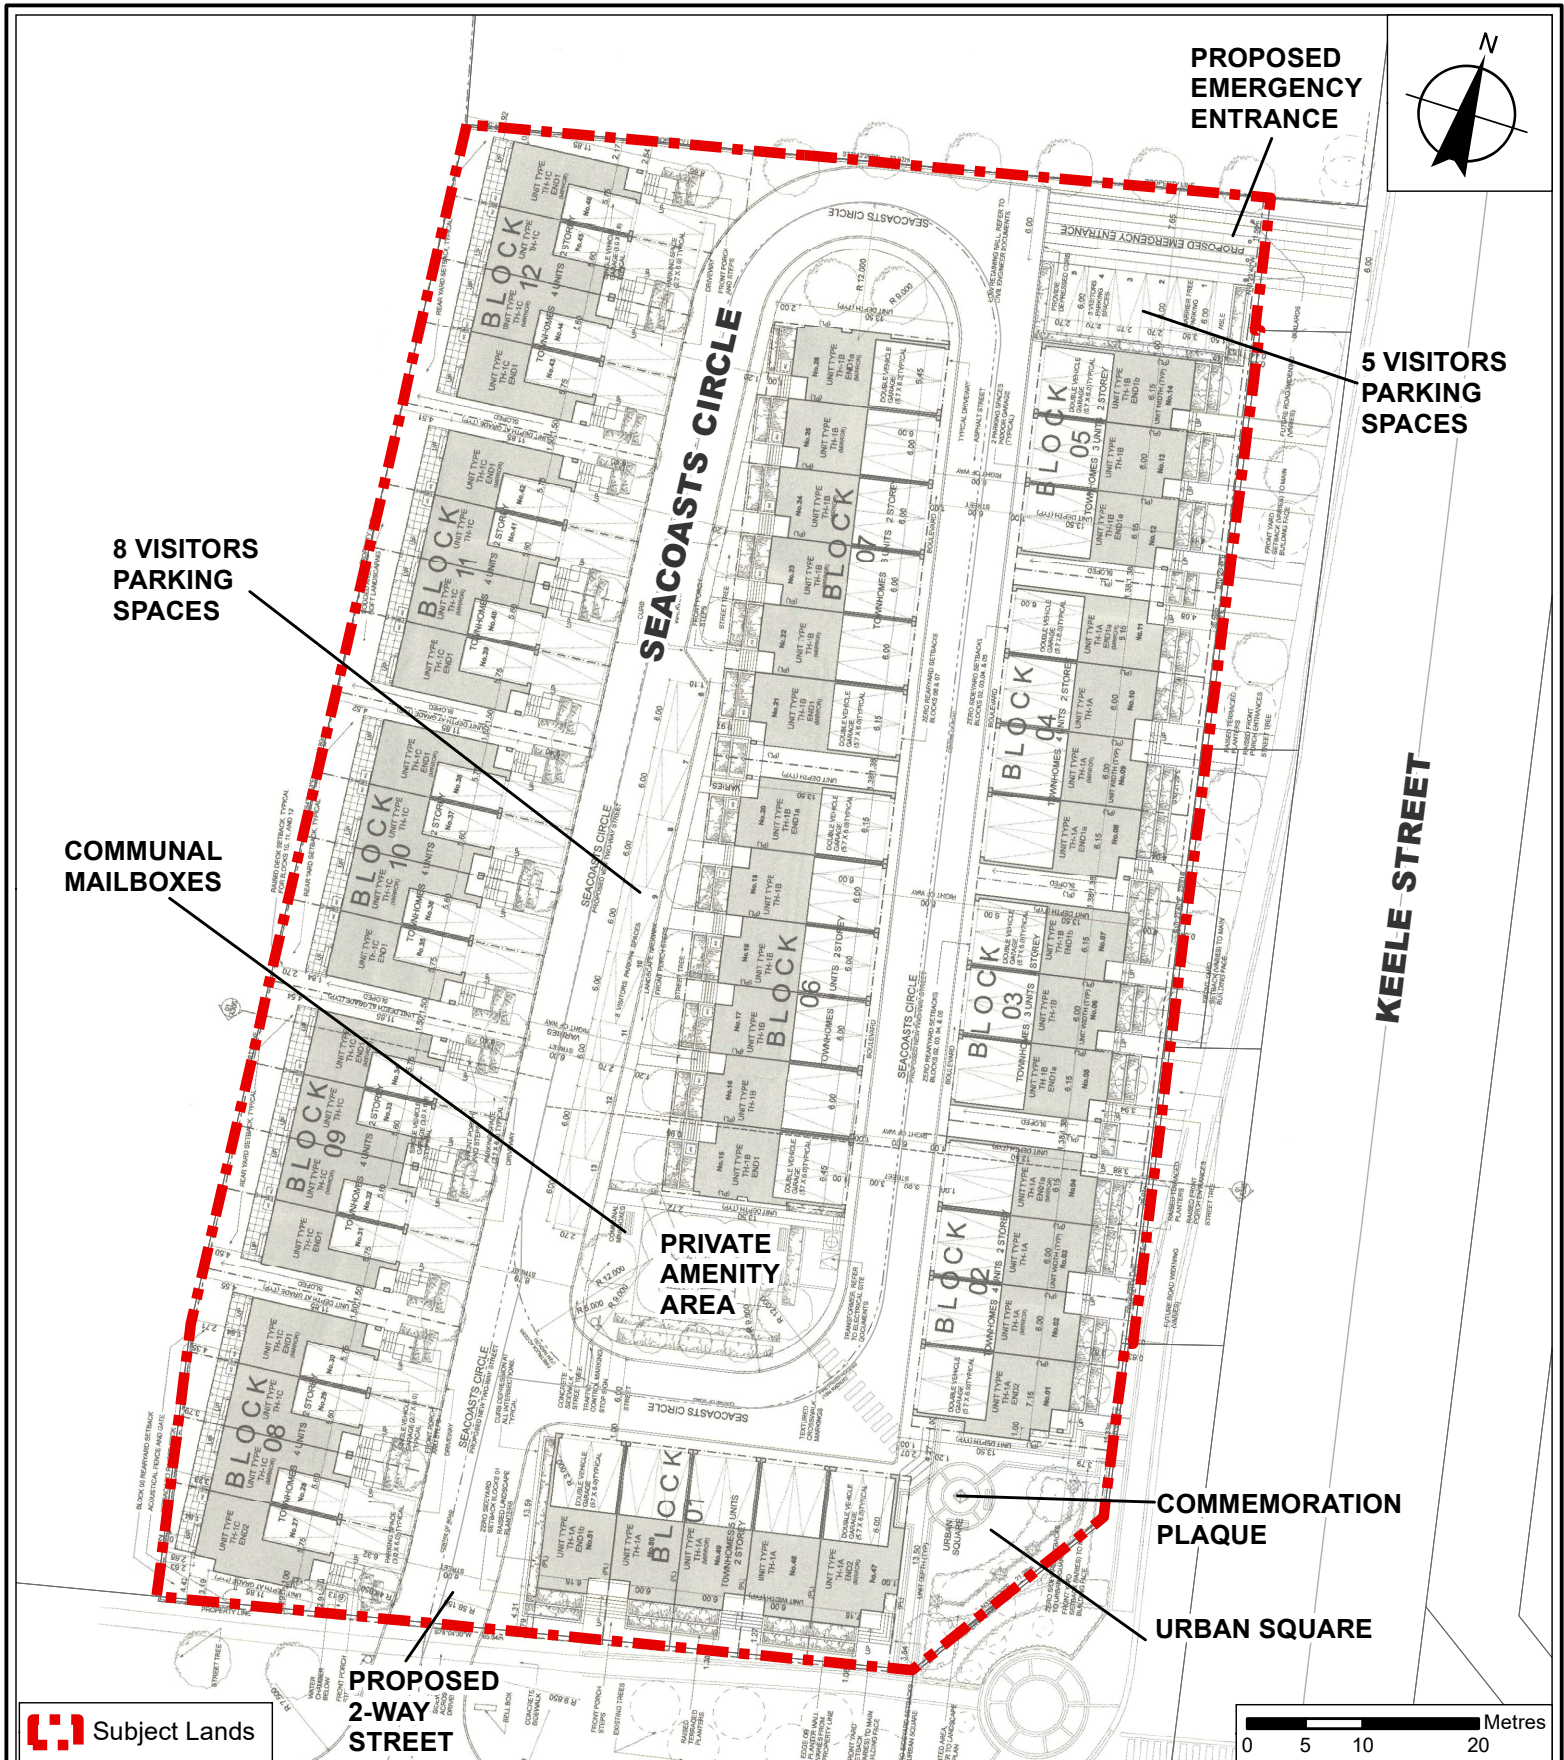

Approved Site Plan **File DA.18.002**

LOCATION:
Part of Lot 22, Concession 4

APPLICANT:
Hatpin Developments Inc.



Attachment

FILE:
19CDM-20V004

RELATED FILE: Z.16.044, DA.18.002

DATE: December 1, 2020

3