

CITY OF
BRAMPTON

SUBJECT LANDS

CITY OF
TORONTO



Context Location Map

LOCATION: Part of Lot 4, Concession 9;
7541 Highway 50

APPLICANT:
Arbor Memorial Inc.

N:\GIS_Archive\Attachments\Z\z.18.002.dwg




Attachment

FILE:
Z.18.002

DATE:
March 5, 2019

1

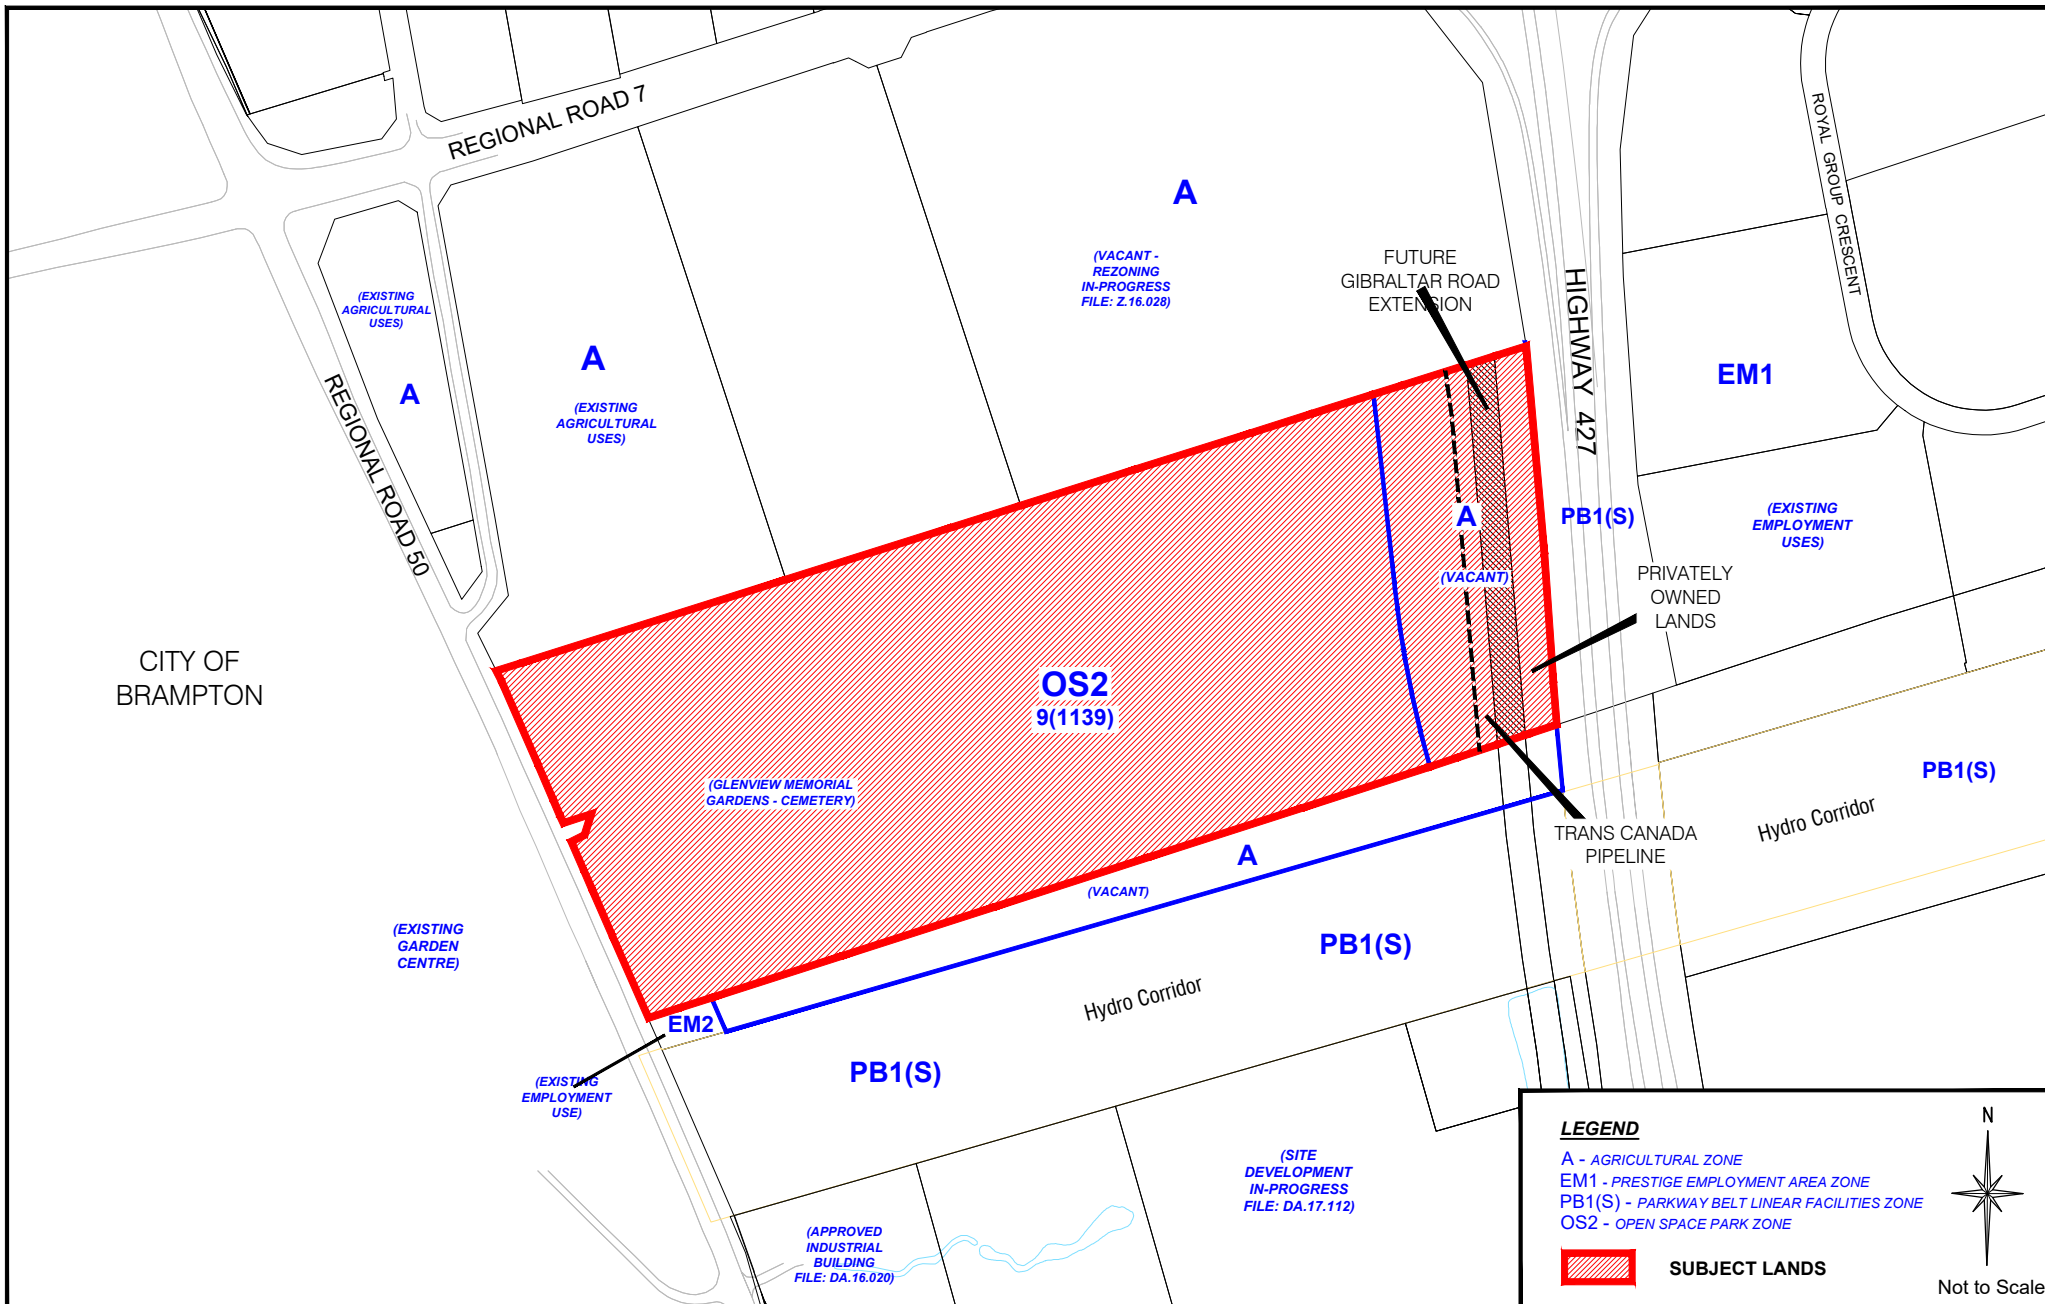

Location Map

LOCATION: Part of Lot 4, Concession 9;
7541 Highway 50

APPLICANT:
Arbor Memorial Inc.

N:\GIS_Archive\Attachments\Z\z.18.002.dwg




Attachment

FILE:
Z.18.002

DATE:
March 5, 2019

2

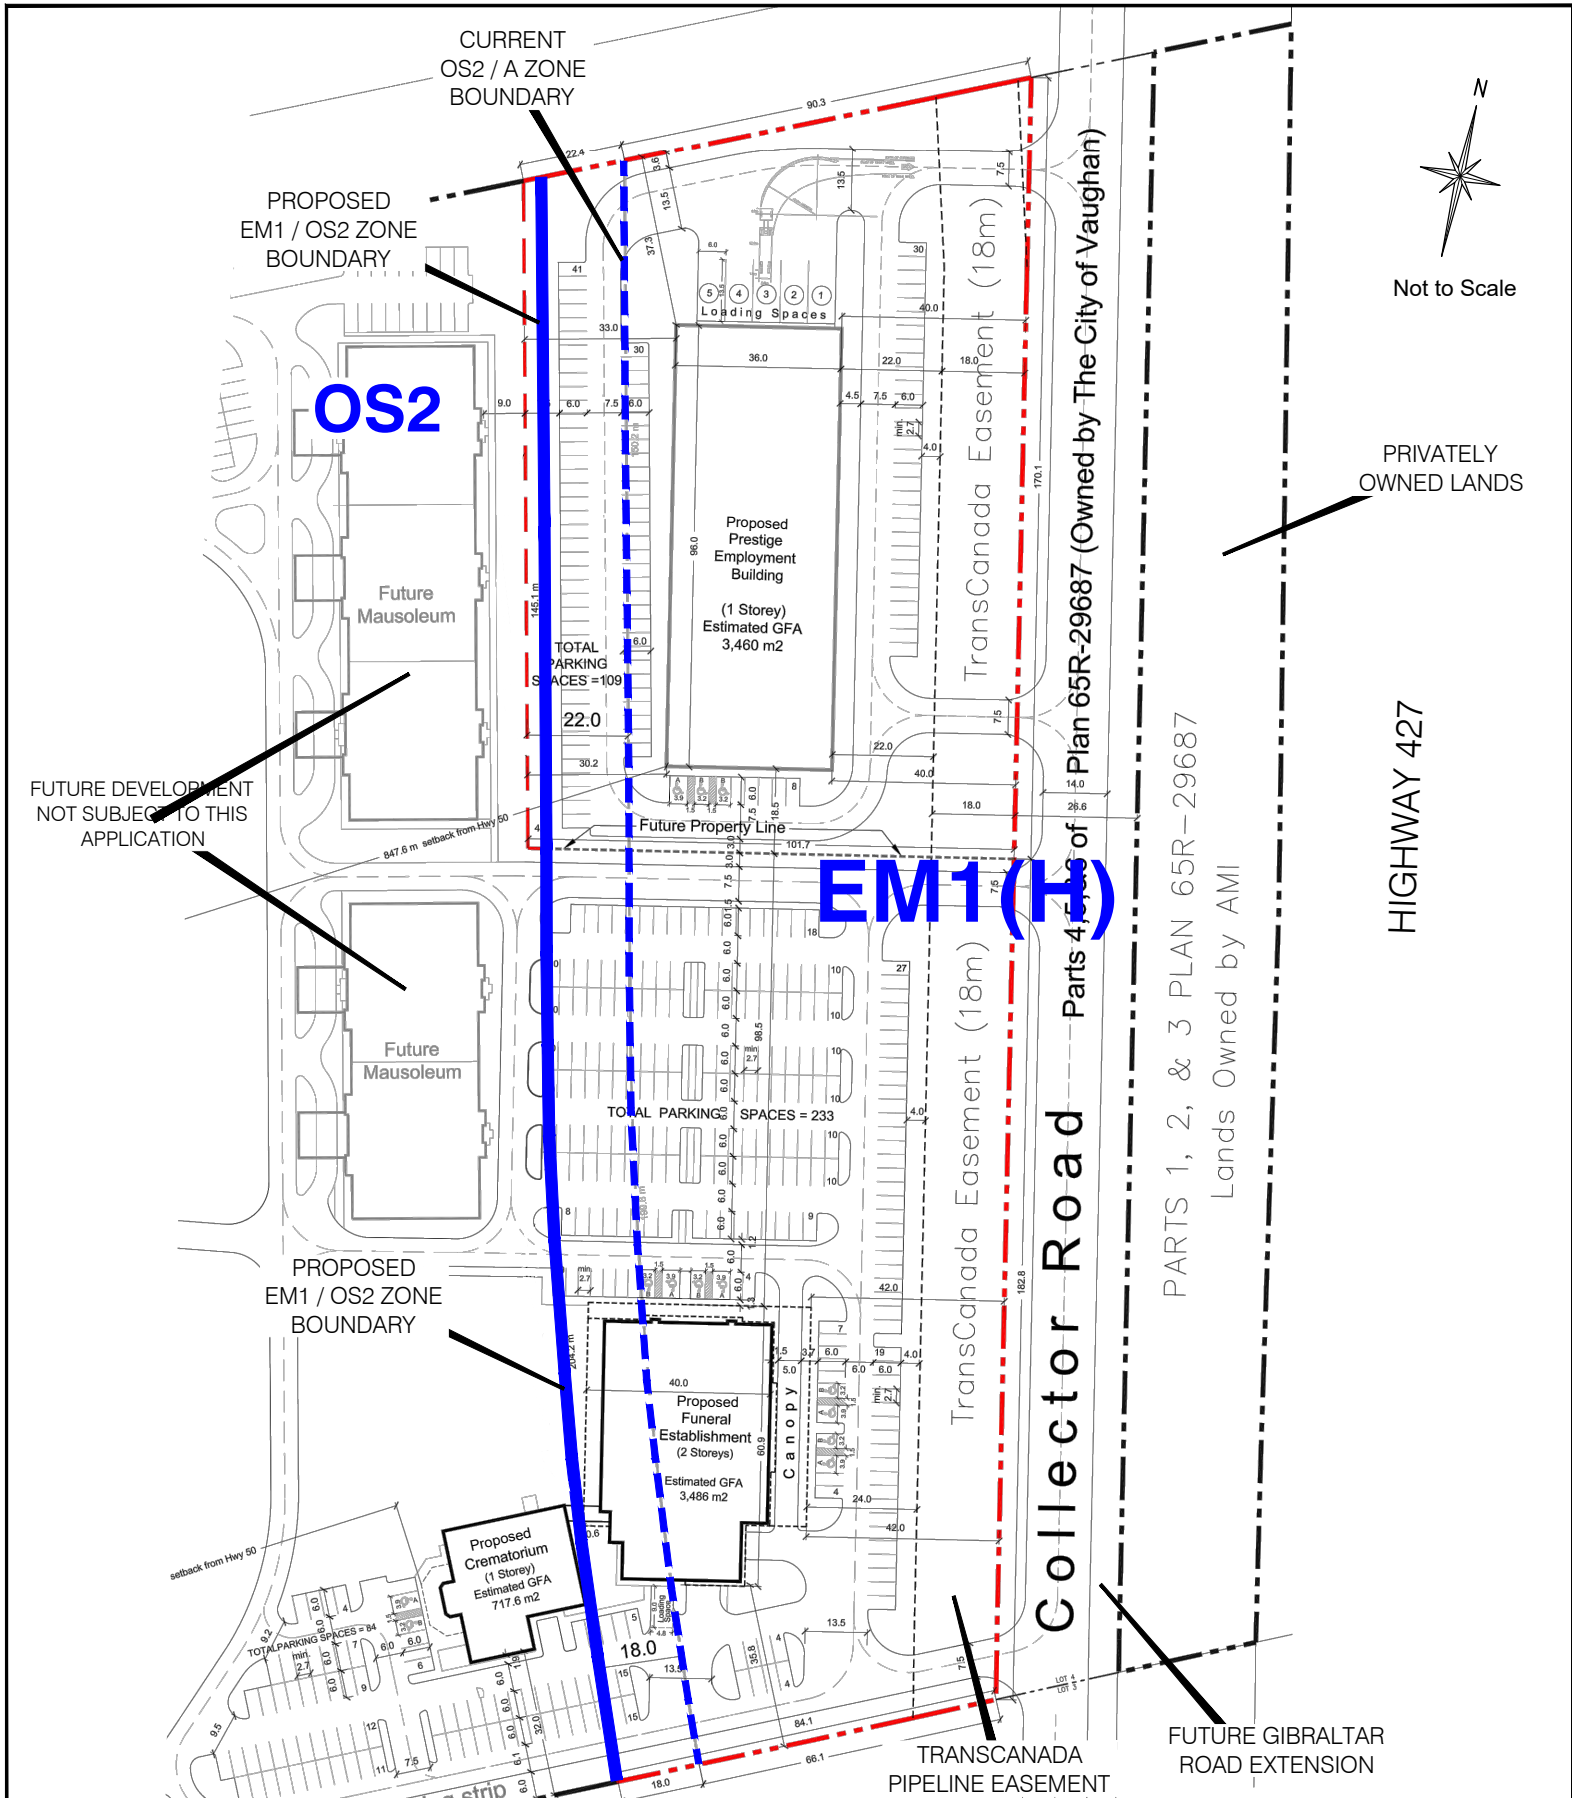

Proposed Zoning and Site Plan

Attachment

APPLICANT: Arbor Memorial Inc.
LOCATION: Part of Lot 4, Concession 9; 7541 Highway 50



FILE:
 Z.18.002

DATE:
 March 5, 2019

4