


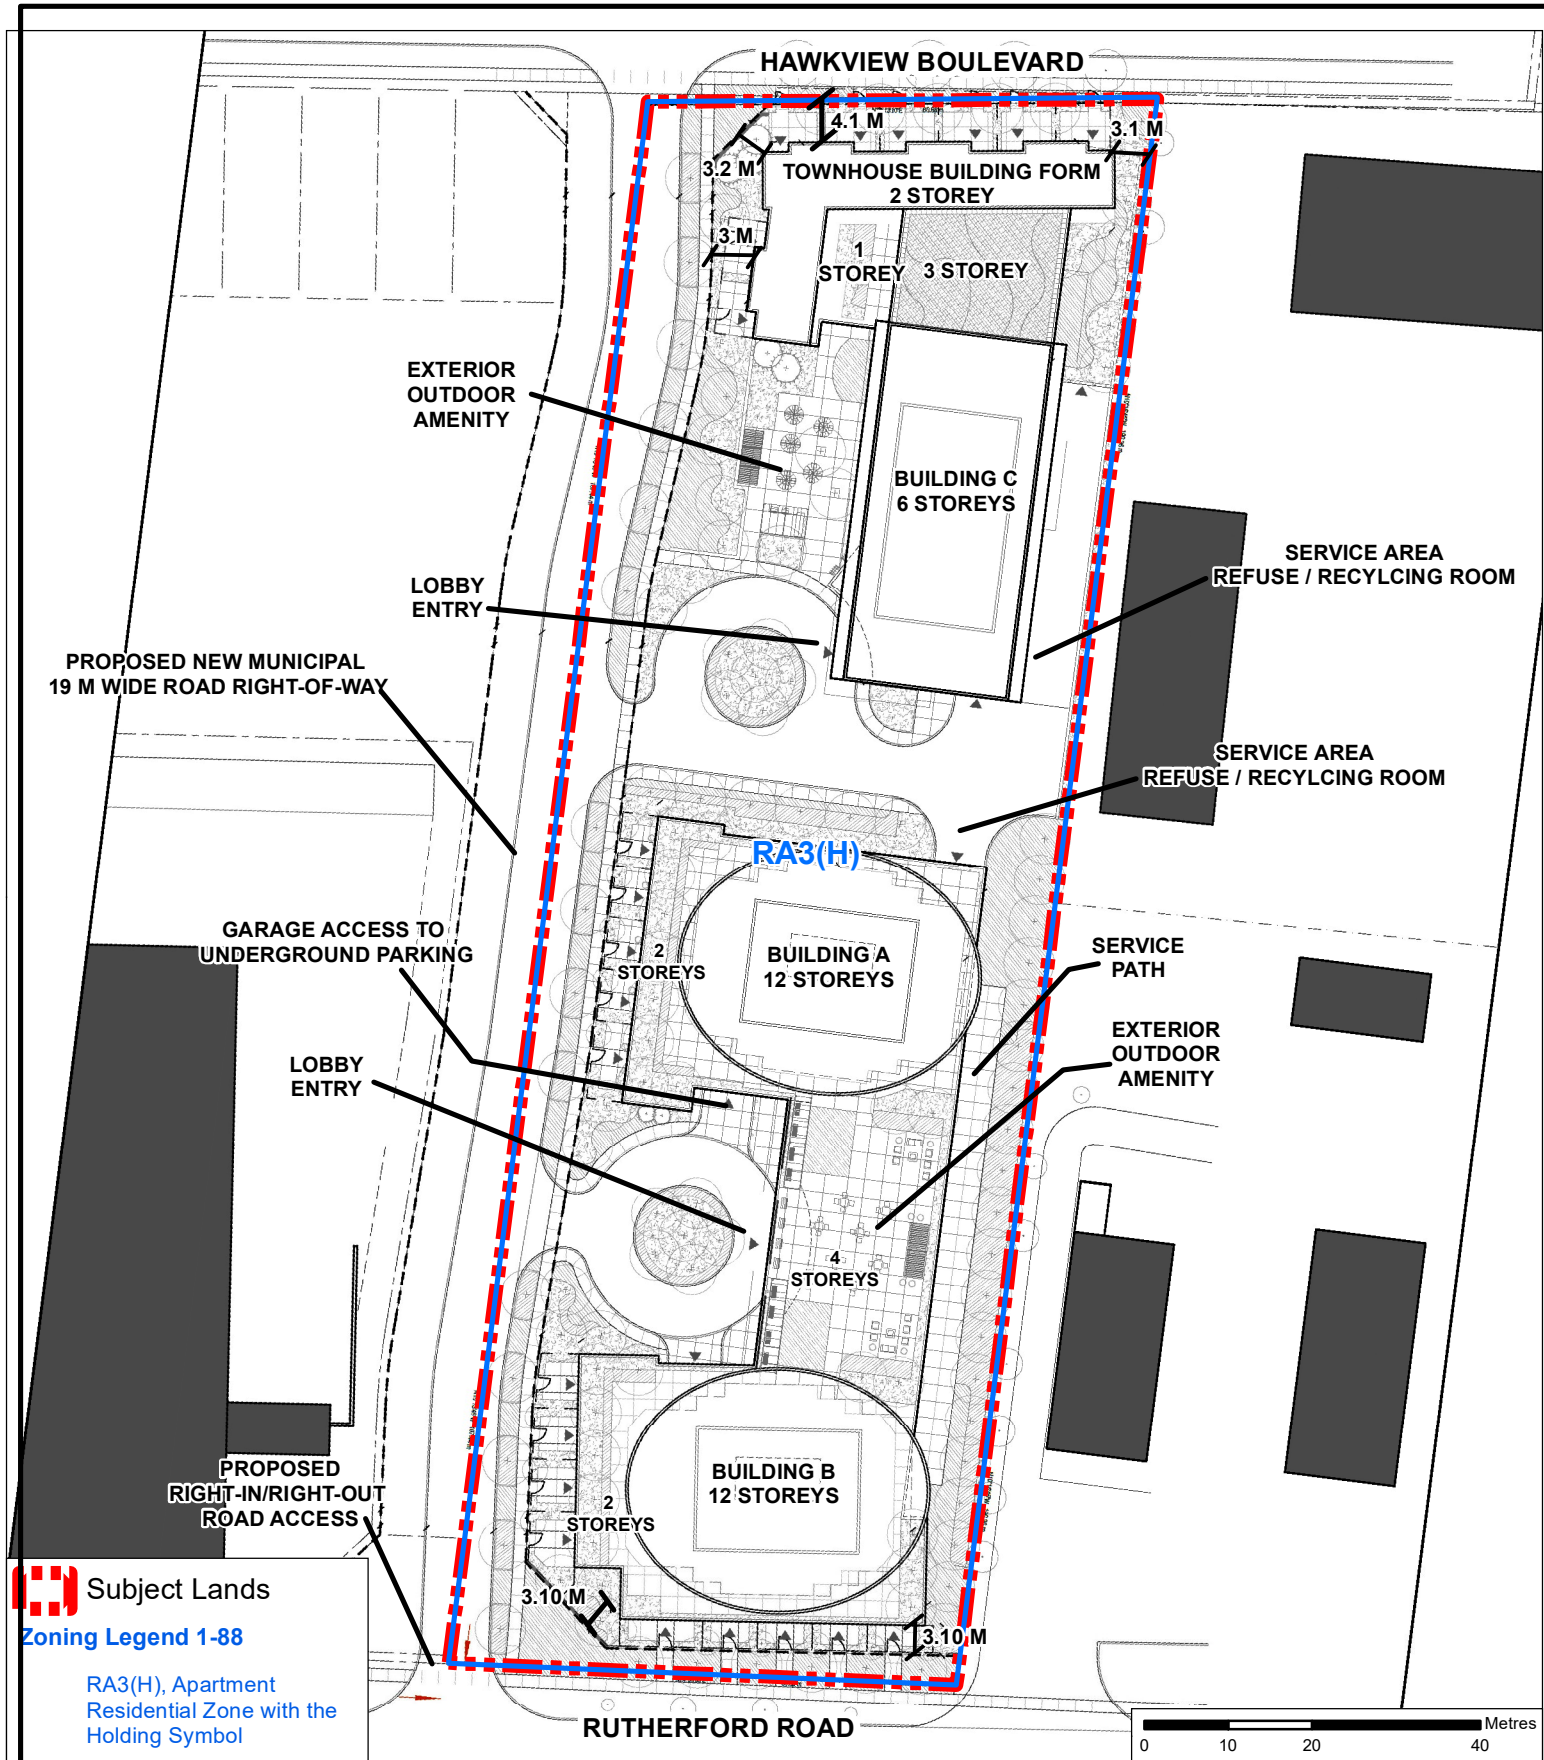

Proposed Zoning and Site Plan

LOCATION: 3660 Rutherford Road
Part of Lot 16, Concession 5

APPLICANT:
West Rutherford Properties Inc.



FILES:
OP.11.012, Z.11.043 and DA.11.114
DATE:
November 22, 2022

Attachment

5