


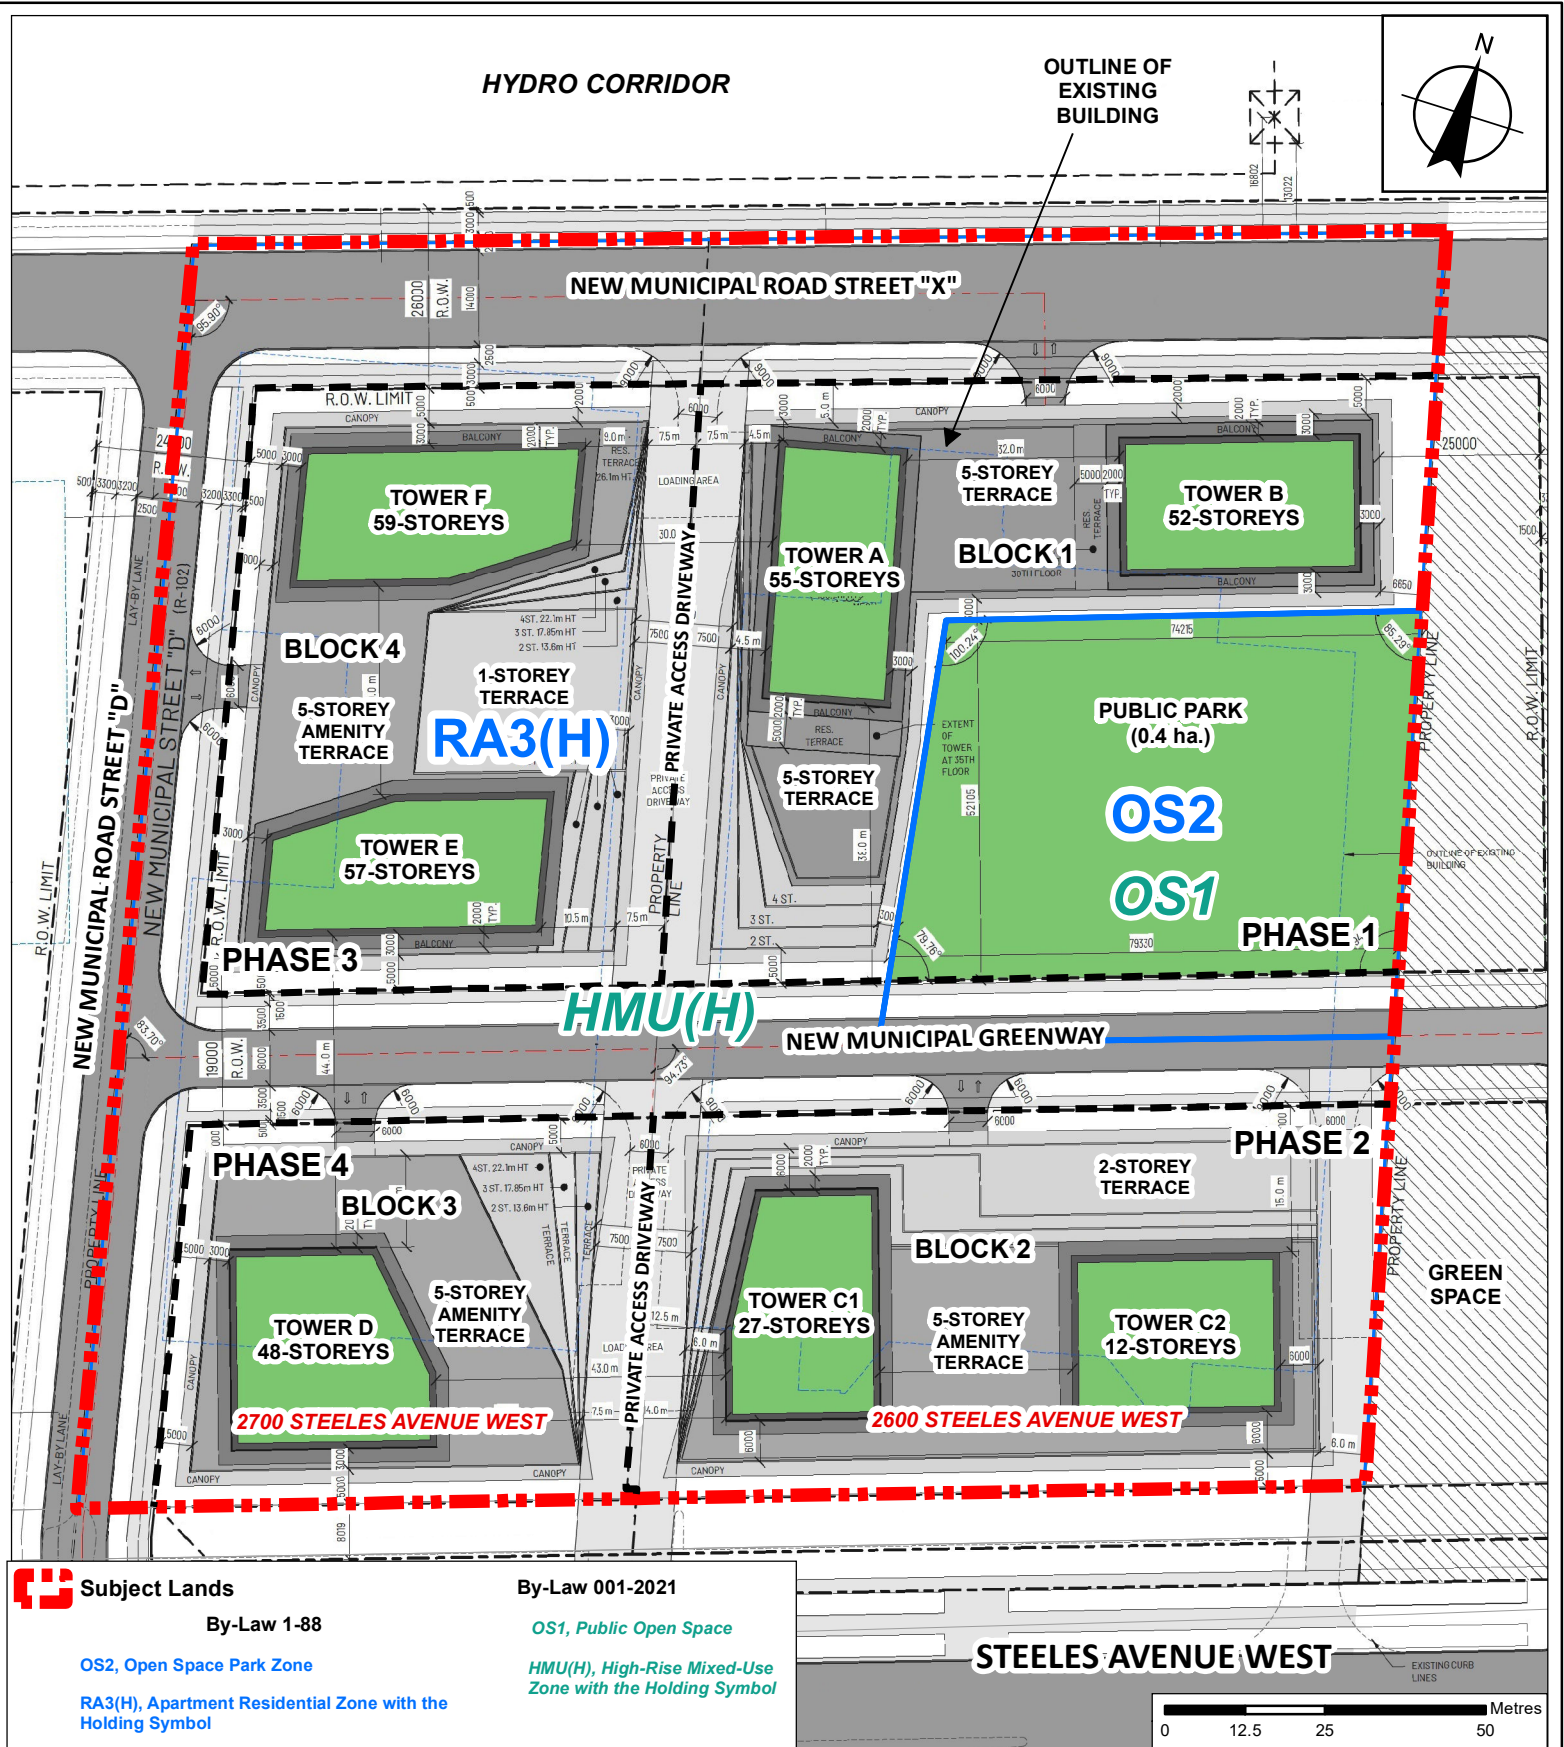

Site Plan and Proposed Zoning (with Proposed Phasing)

LOCATION: Part of Lot 1, Concession 4;
2600 and 2700 Steeles Avenue West

APPLICANT: Zancor Homes (Steeles) LP



Attachment

FILES:
OP.21.028 and
Z.21.057

DATE:
November 22, 2022

2