


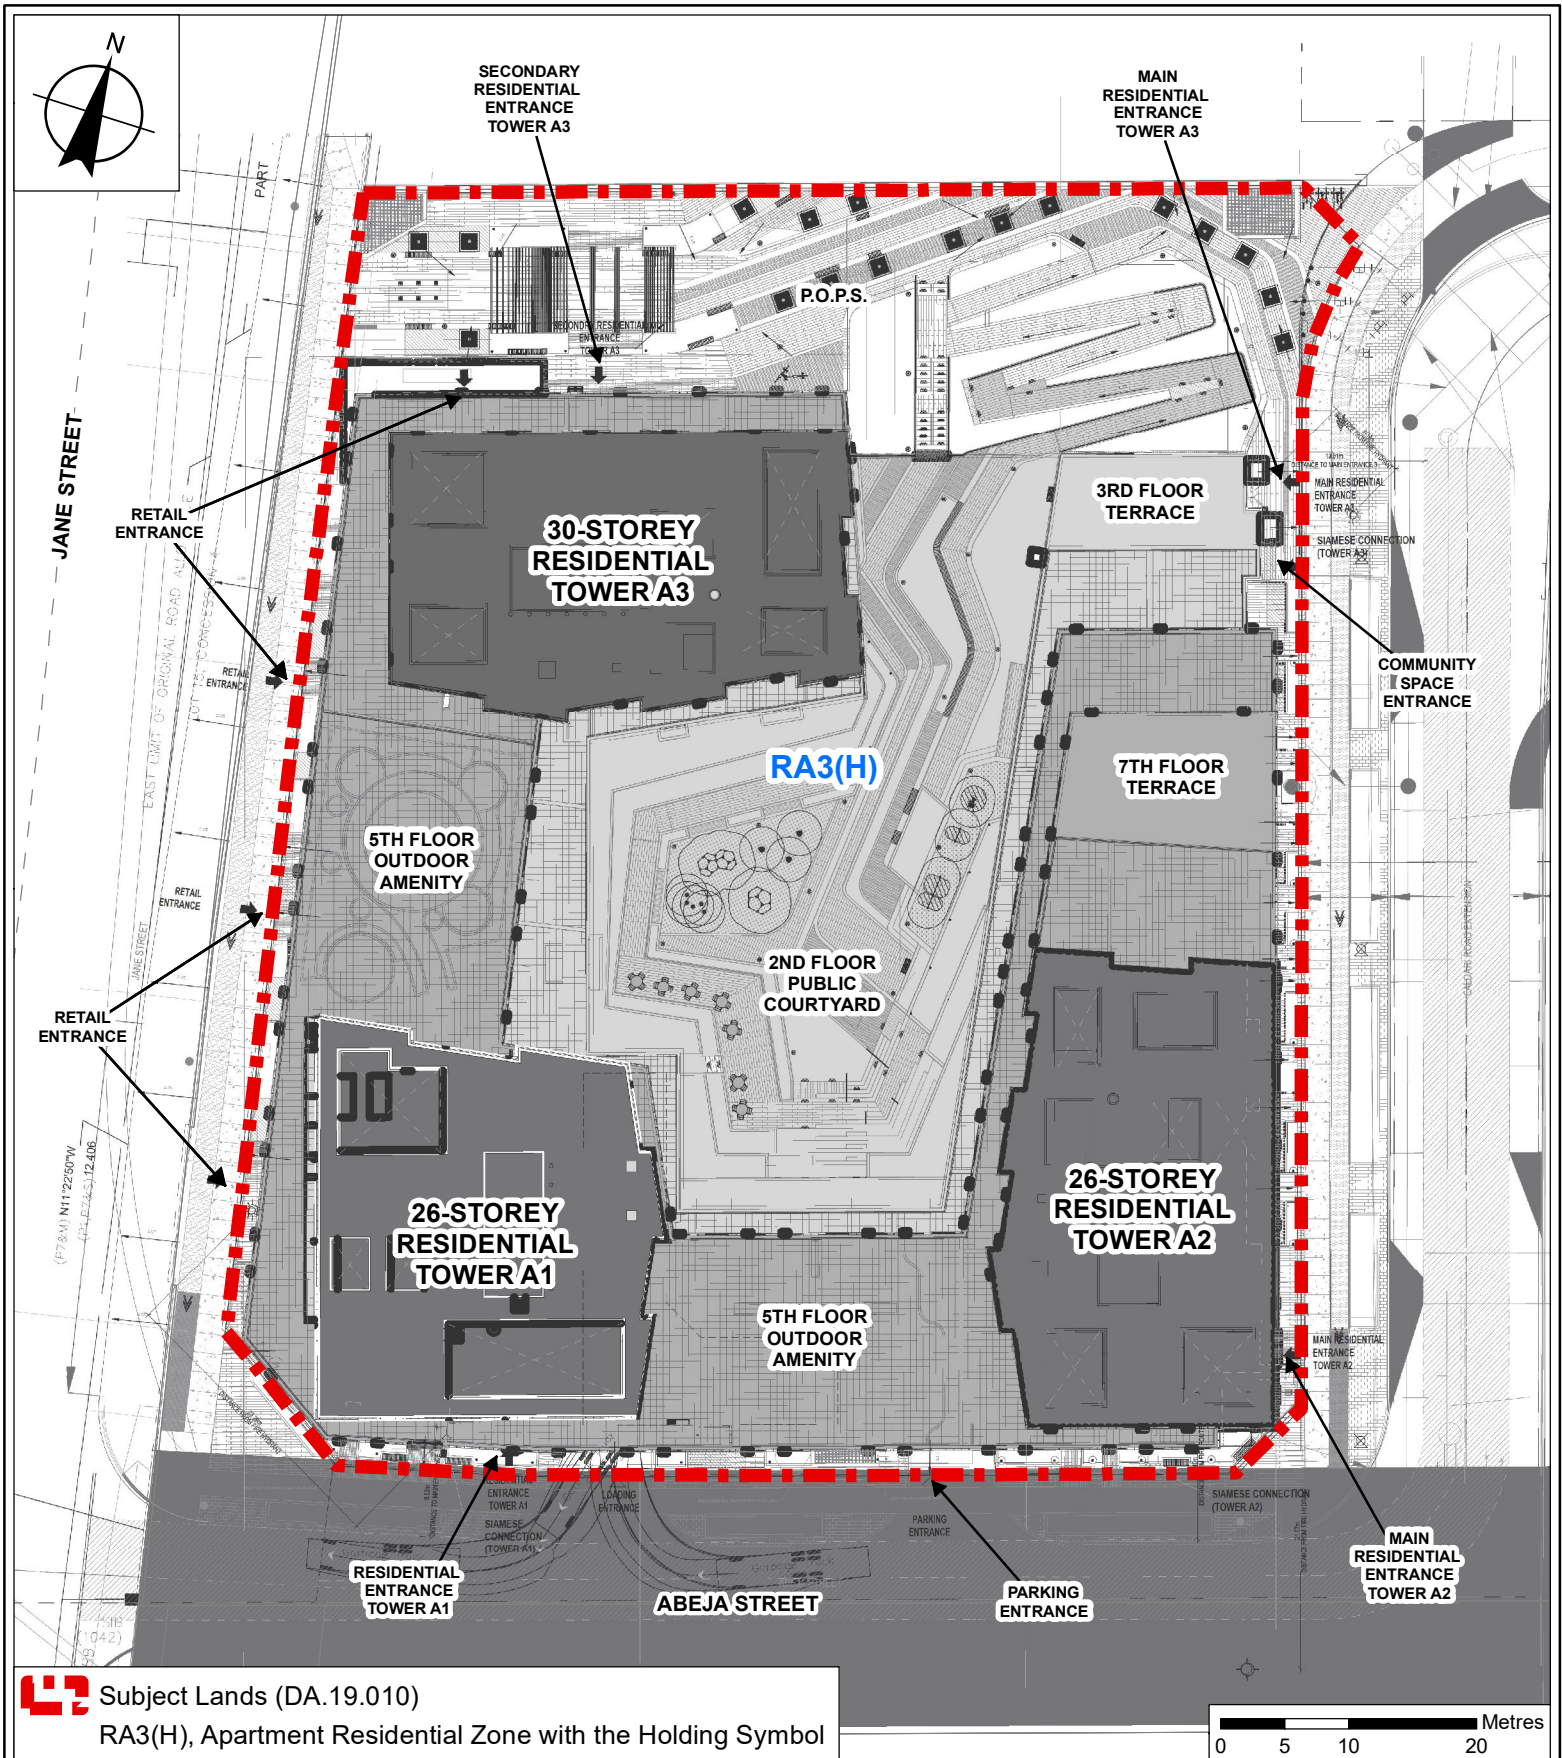

Site Plan and Zoning

LOCATION:
 2901 Rutherford Road
 Part of Lot 15, Concession 4

APPLICANT:
 Rutherford Land Development Corporation



Attachment

FILE:
 19T-18V001 and DA.19.010

RELATED FILES:
 OP.06.028 and Z.06.075

DATE:
 November 22, 2022

5