


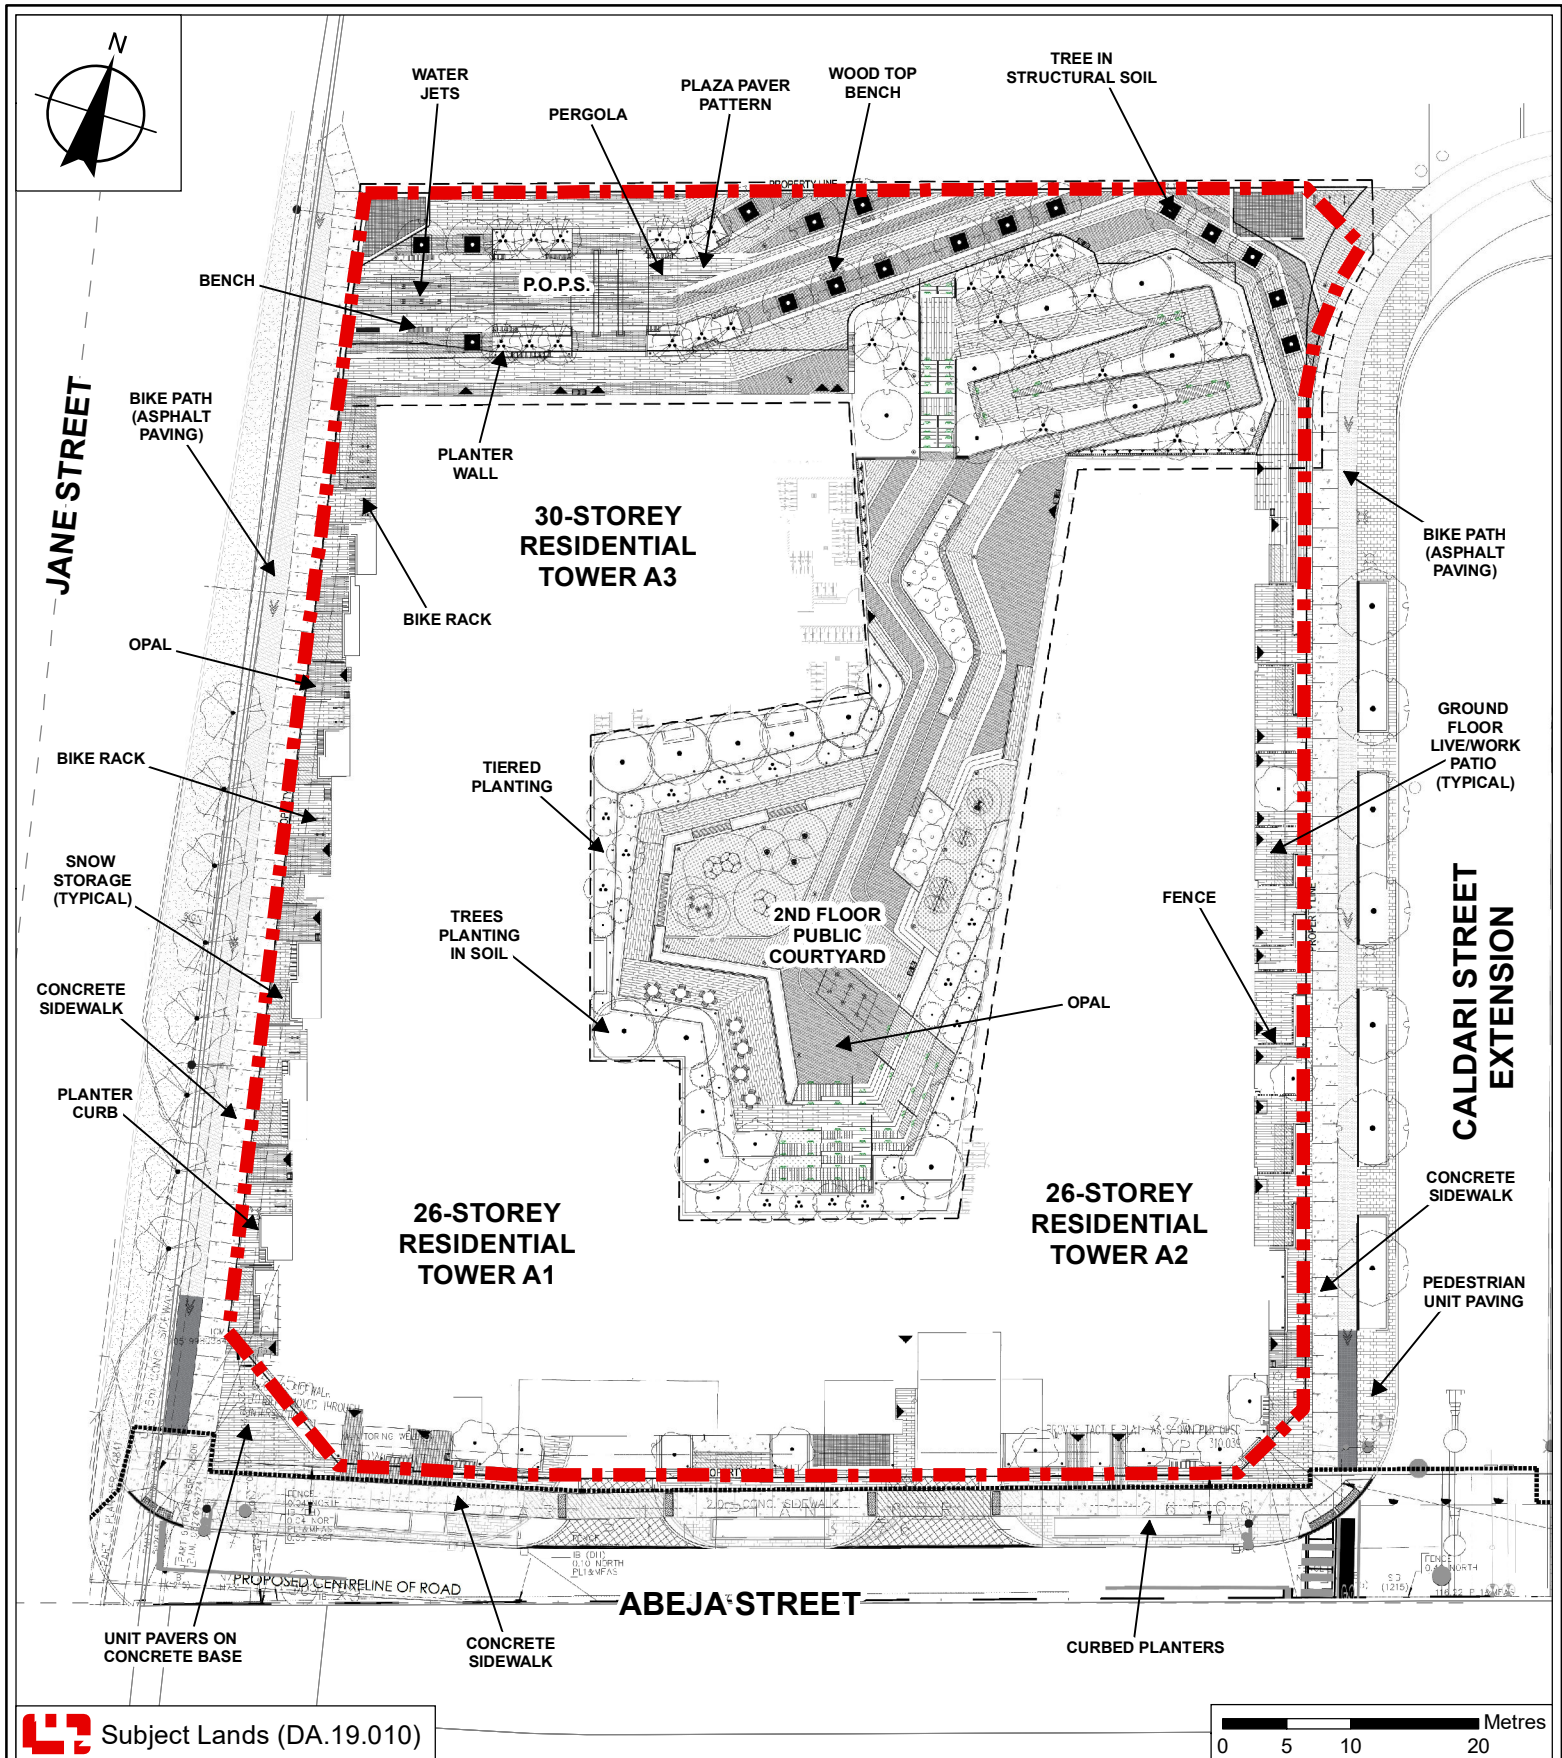

Landscape Plan

LOCATION:
2901 Rutherford Road
Part of Lot 15, Concession 4

APPLICANT:
Rutherford Land Development Corporation



Attachment

FILE:
19T-18V001 and DA.19.010

RELATED FILES:
OP.06.028 and Z.06.075

DATE:
November 22, 2022

6