


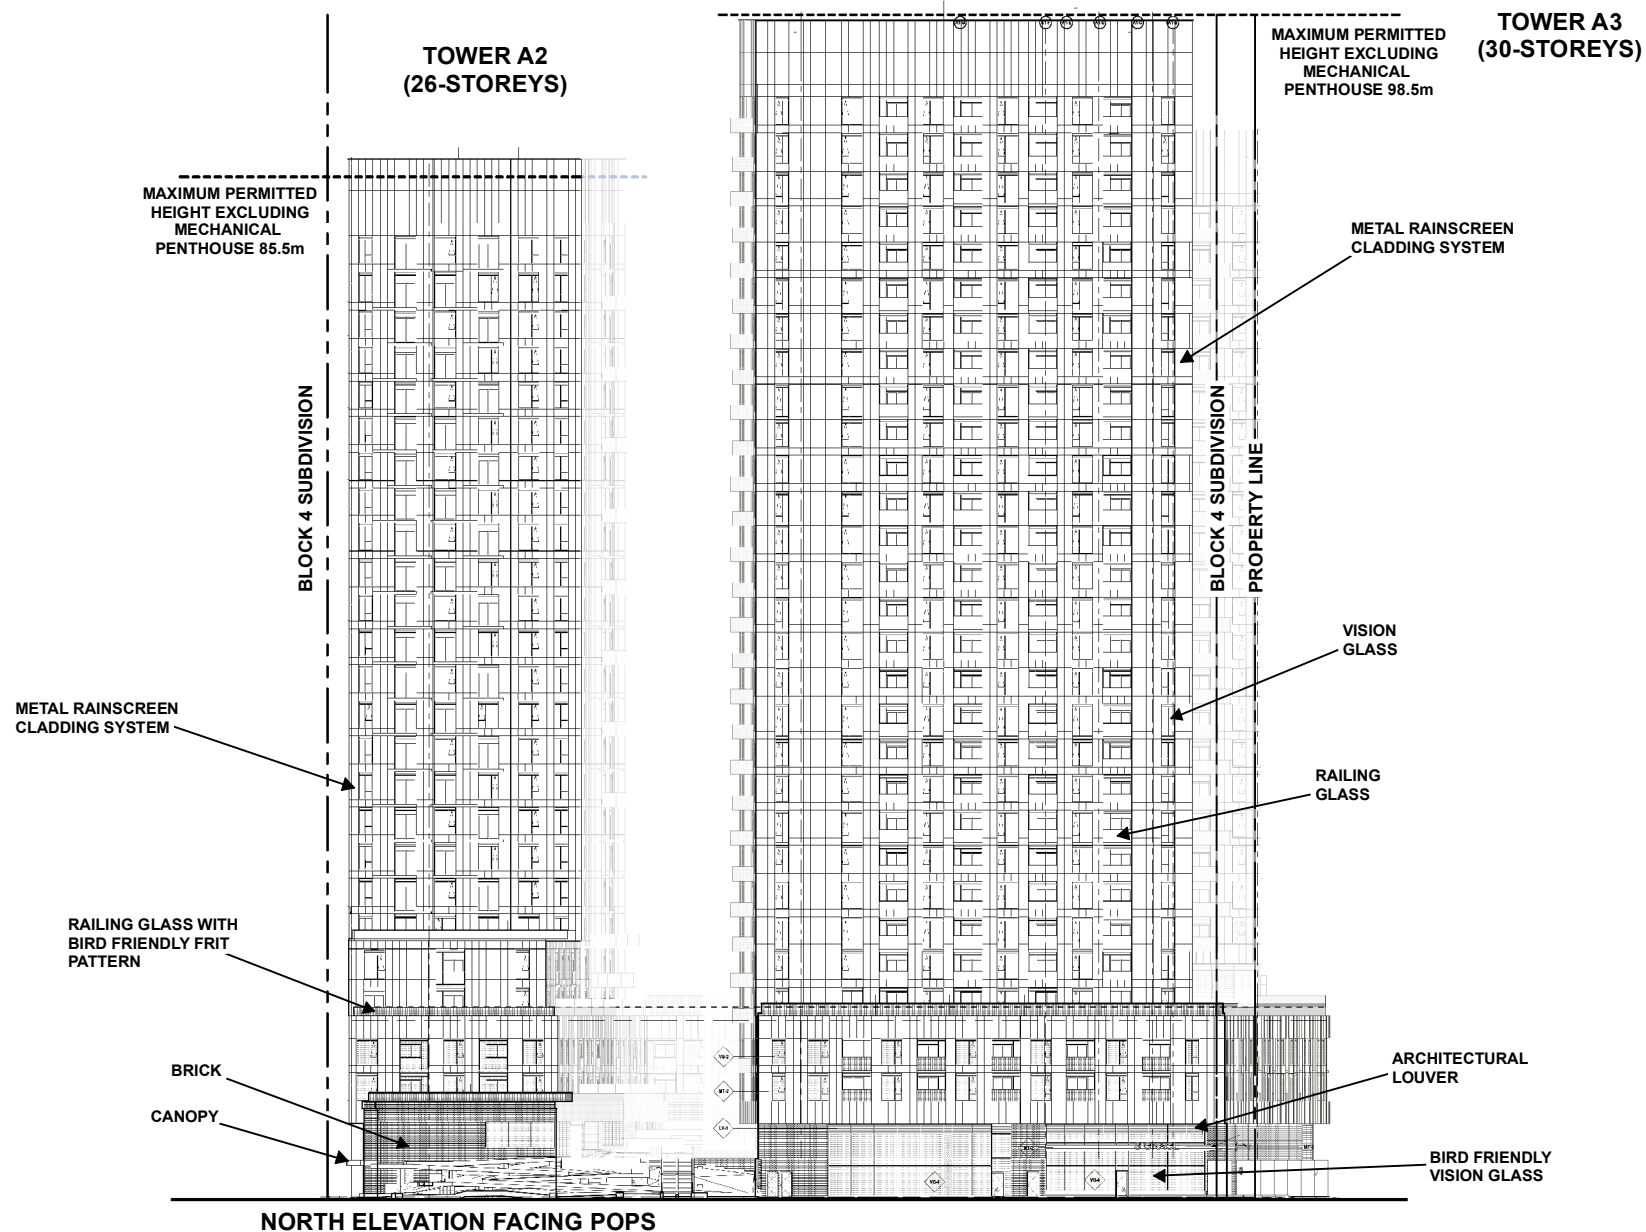

Not to Scale

Building Elevations - North Elevation Facing Privately-Owned Publicly Accessible Space (POPS)

LOCATION: 2901 Rutherford Road; Part of Lot 15, Concession 4

APPLICANT: Rutherford Land Development Corporation



Attachment

FILES:
19T-18V001 and DA.19.010

RELATED FILES:
OP.06.028 and Z.06.075

DATE: November 22, 2022

10