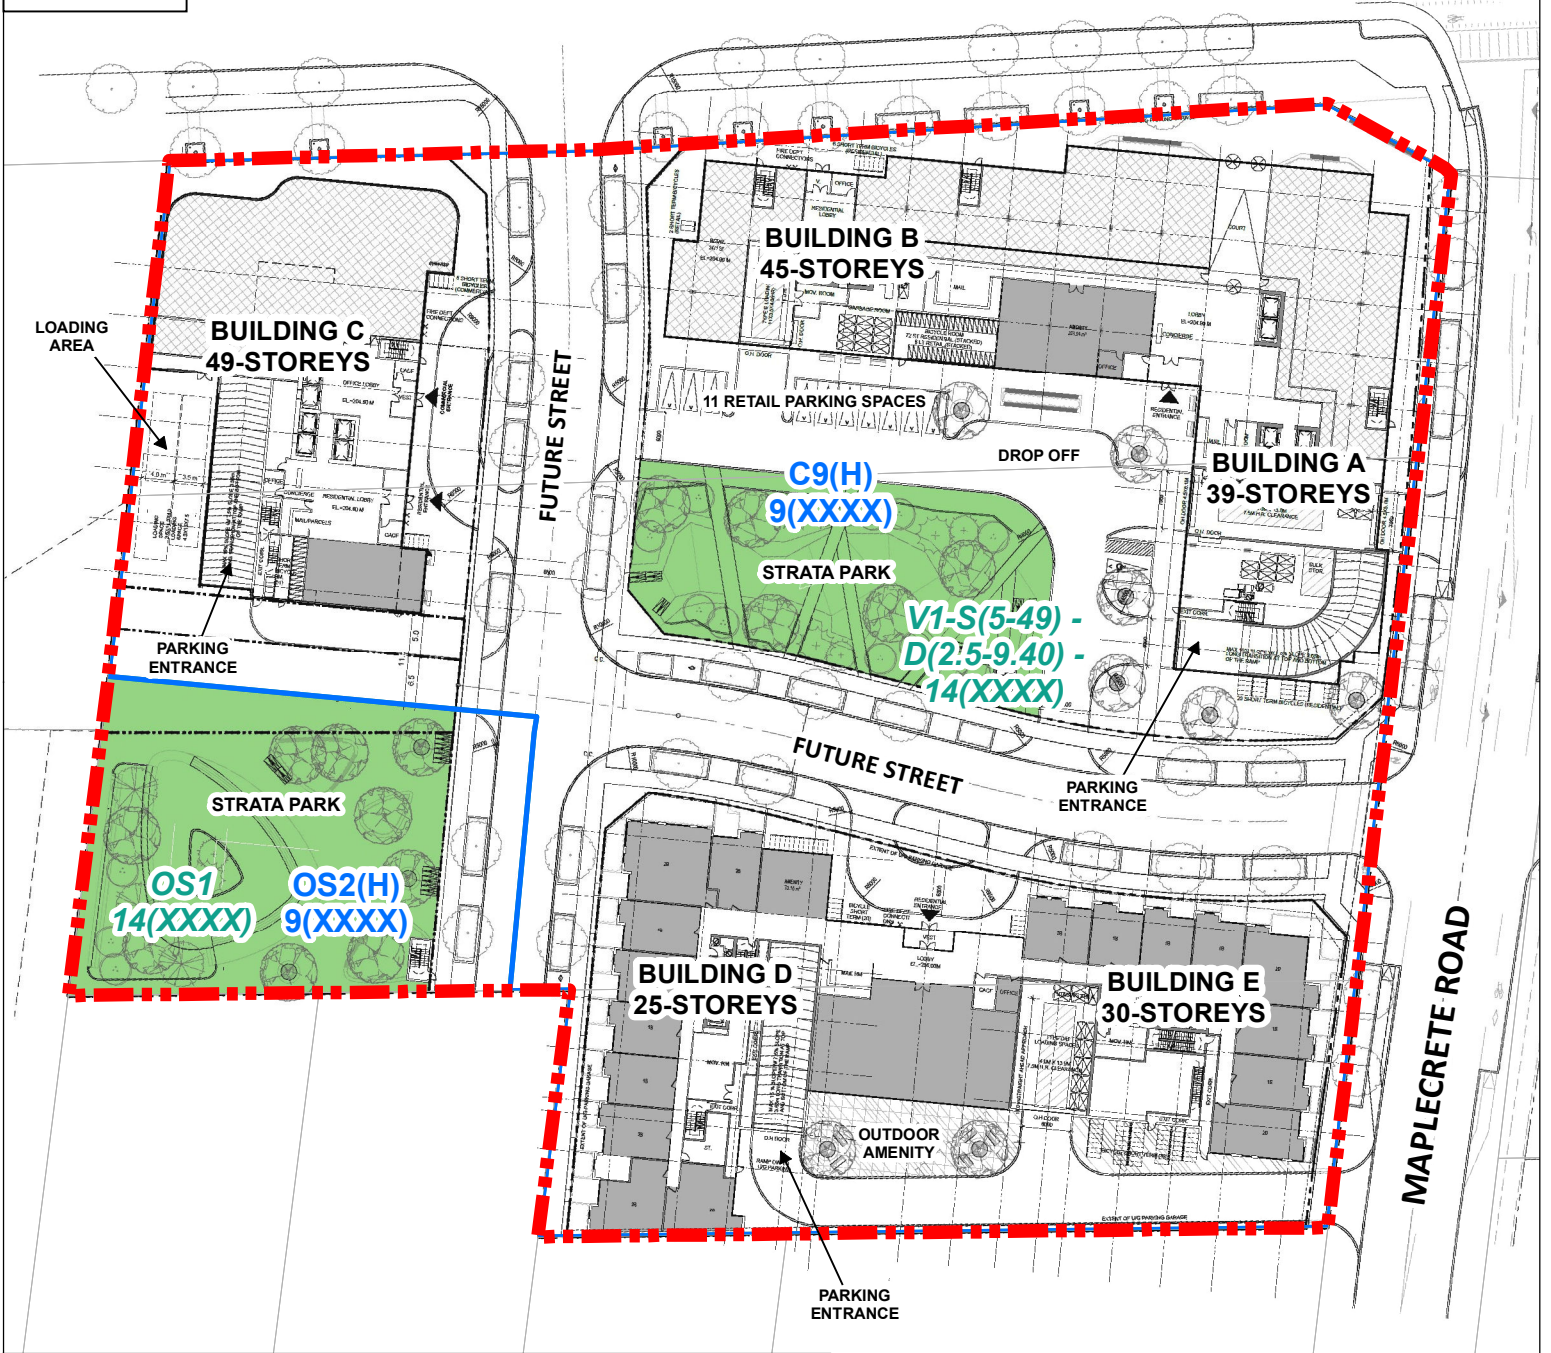

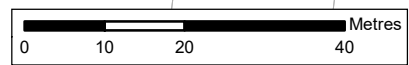


HIGHWAY 7



 Subject Lands Zoning By-Law 1-88	Zoning By-Law 001-2021
	C9(H), Corporate Centre Zone with the Holding Symbol
	OS2(H), Open Space Park Zone with the Holding Symbol
	OS1, Public Open Space
	V1, Vaughan Metropolitan Centre - Station Precinct



Site Plan and Proposed Rezoning

LOCATION: 2951-2957 Highway 7 and 180 Maplecrete Road; Part of Lot 5, Concession 4
APPLICANT: 1834371 Ontario Inc.



Attachment

FILES:
 OP.22.009 and Z.22.018
DATE:
 November 22, 2022

4