


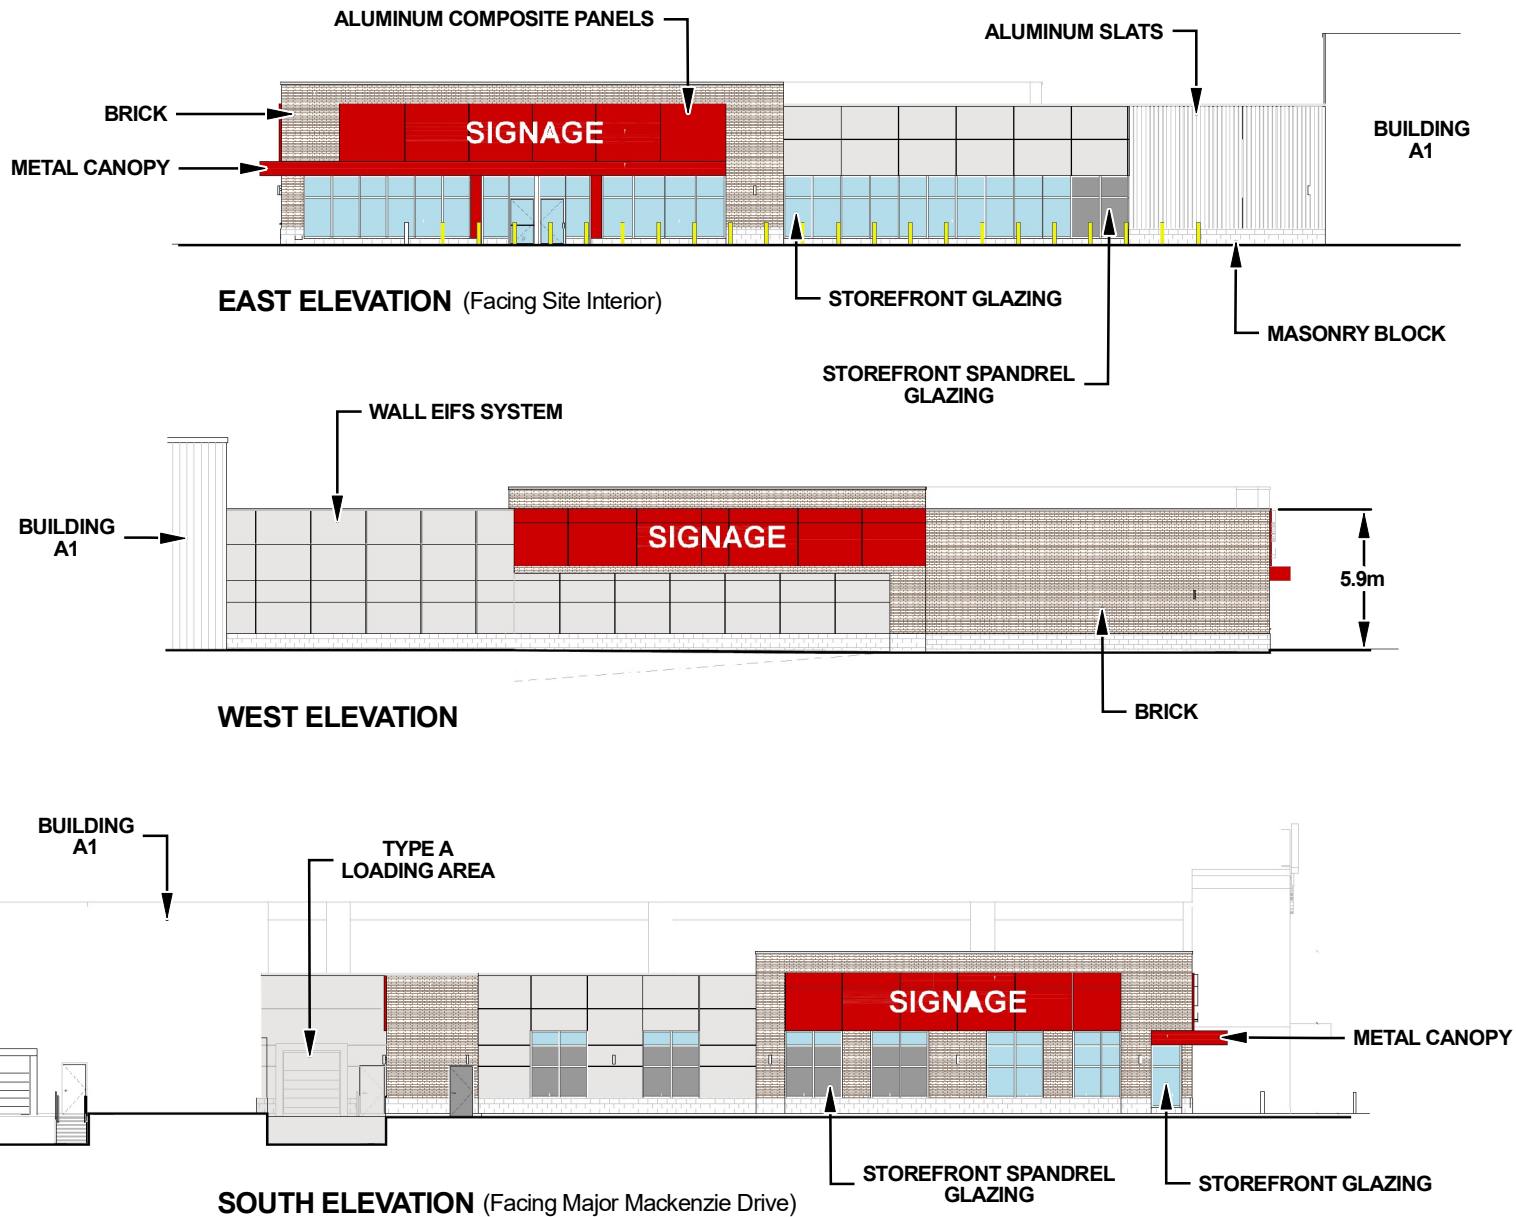

Not to Scale

Elevations - Building A2

LOCATION:
Block 226 and Part of Block 227, Plan 65M-4373
Part of Lot 21, Concession 9

APPLICANT:
Nashville Major Developments Inc.



FILE:
Z.22.027

RELATED FILE:
DA.22.055

DATE:
December 6, 2022

Attachment
5