
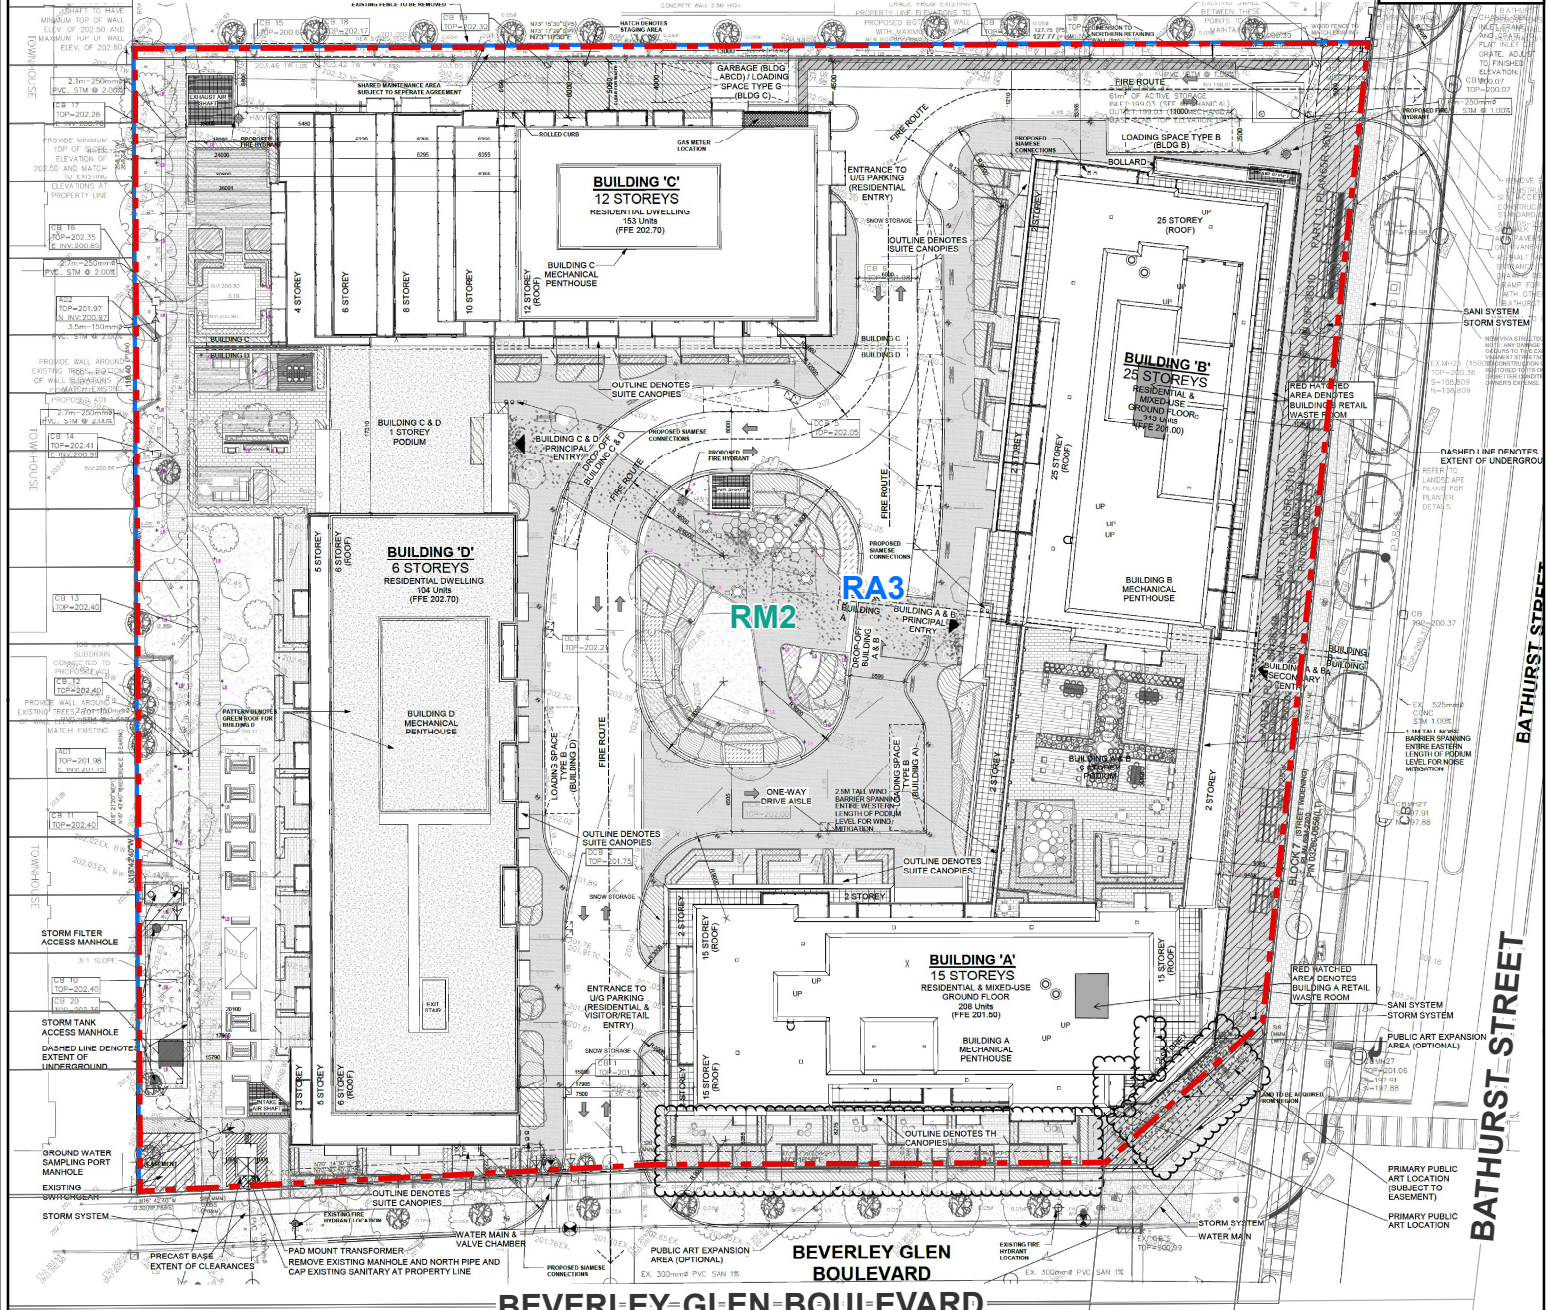


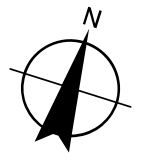


Subject Lands

Zoning Legend 1-88

Zoning Legend 001-2021

RM2, Multiple Residential Zone

RA3, Apartment Residential Zone

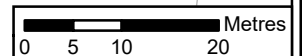

Approved Site Plan and Zoning

LOCATION:

7950 Bathurst Street & 8 Beverley Glen Blvd.
Part of Lot 7, Concession 2

APPLICANT:

Daniels Baif Thornhill Inc.



Attachment

FILE:
Z.22.033

DATE:
December 6, 2022

2