


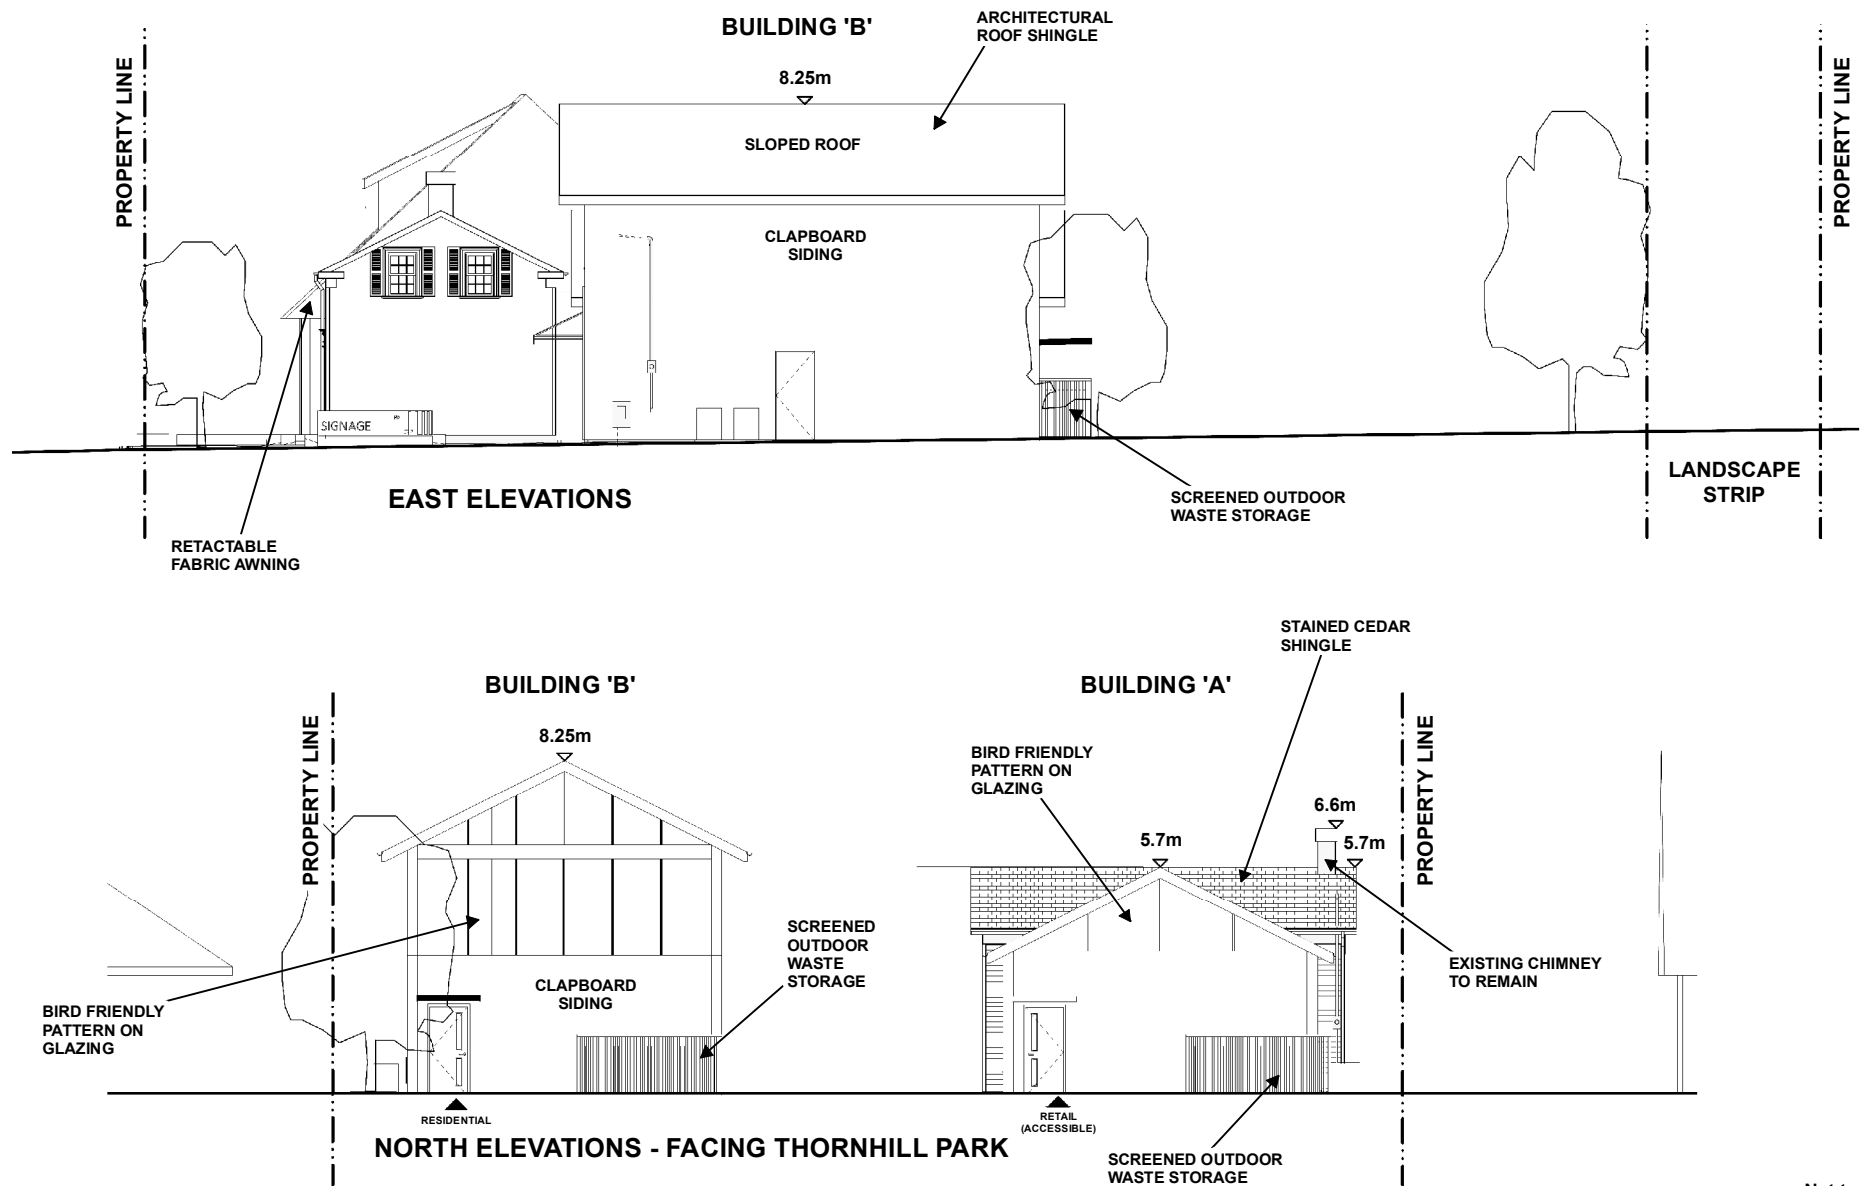

Building Elevations - North and East

LOCATION: 46 Centre Street
Part of Lot 31, Concession 1

APPLICANT: 1840657 Ontario Inc.



Attachment

FILE:
DA.19.024

DATE:
January 17, 2023

6