


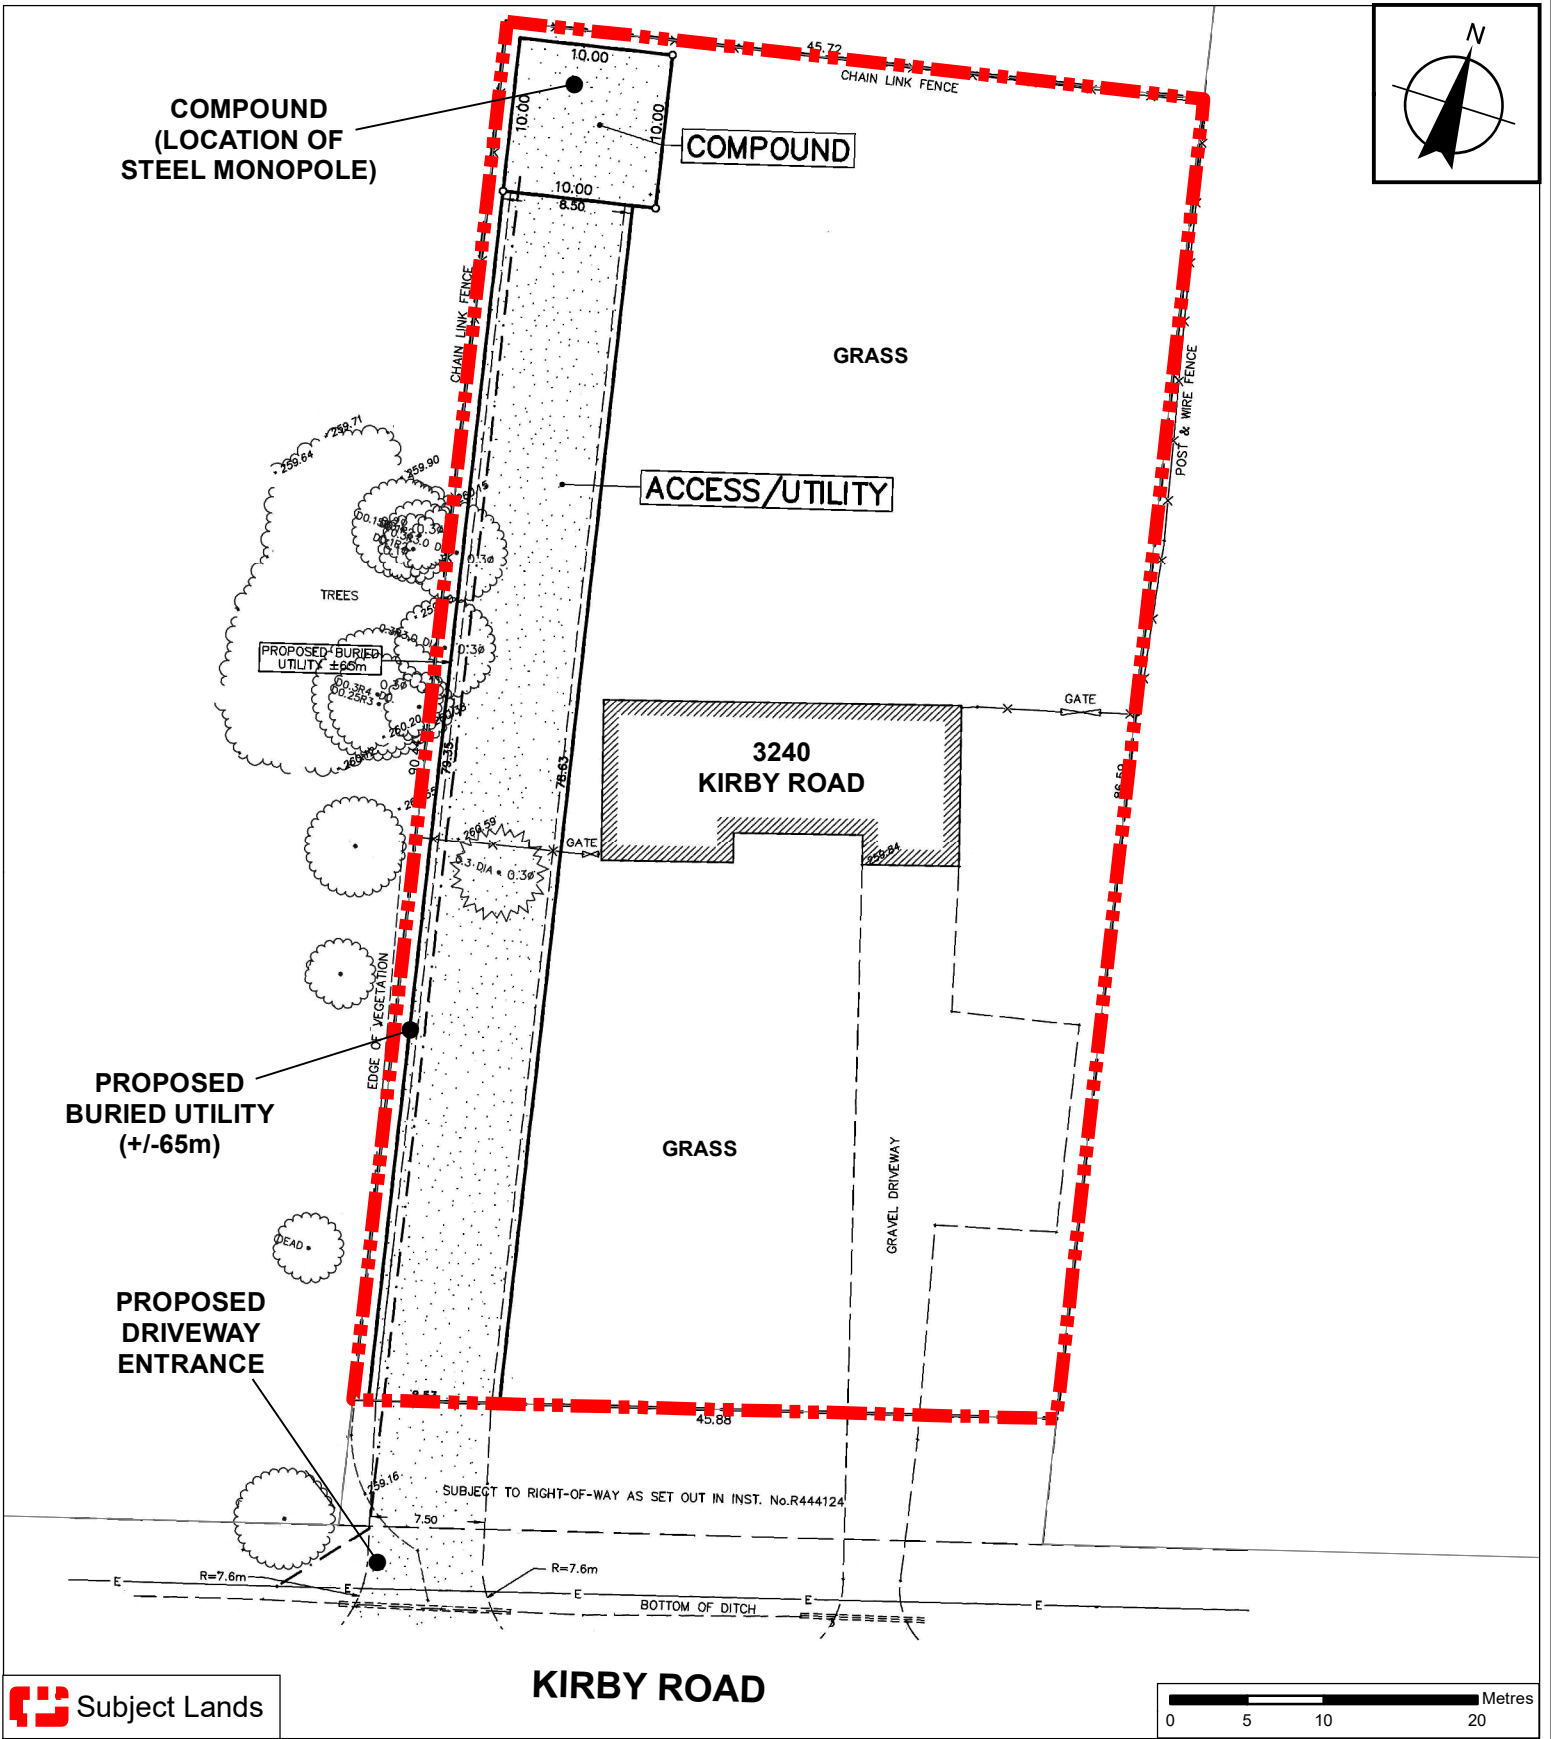

 Subject Lands

Site Plan

LOCATION: Part of Lot 31, Concession 5
3240 Kirby Road

APPLICANT:
Freedom Mobile Inc.



Attachment

FILE:
DA.21.046

DATE:
January 17, 2023

3