


HIGHWAY 7

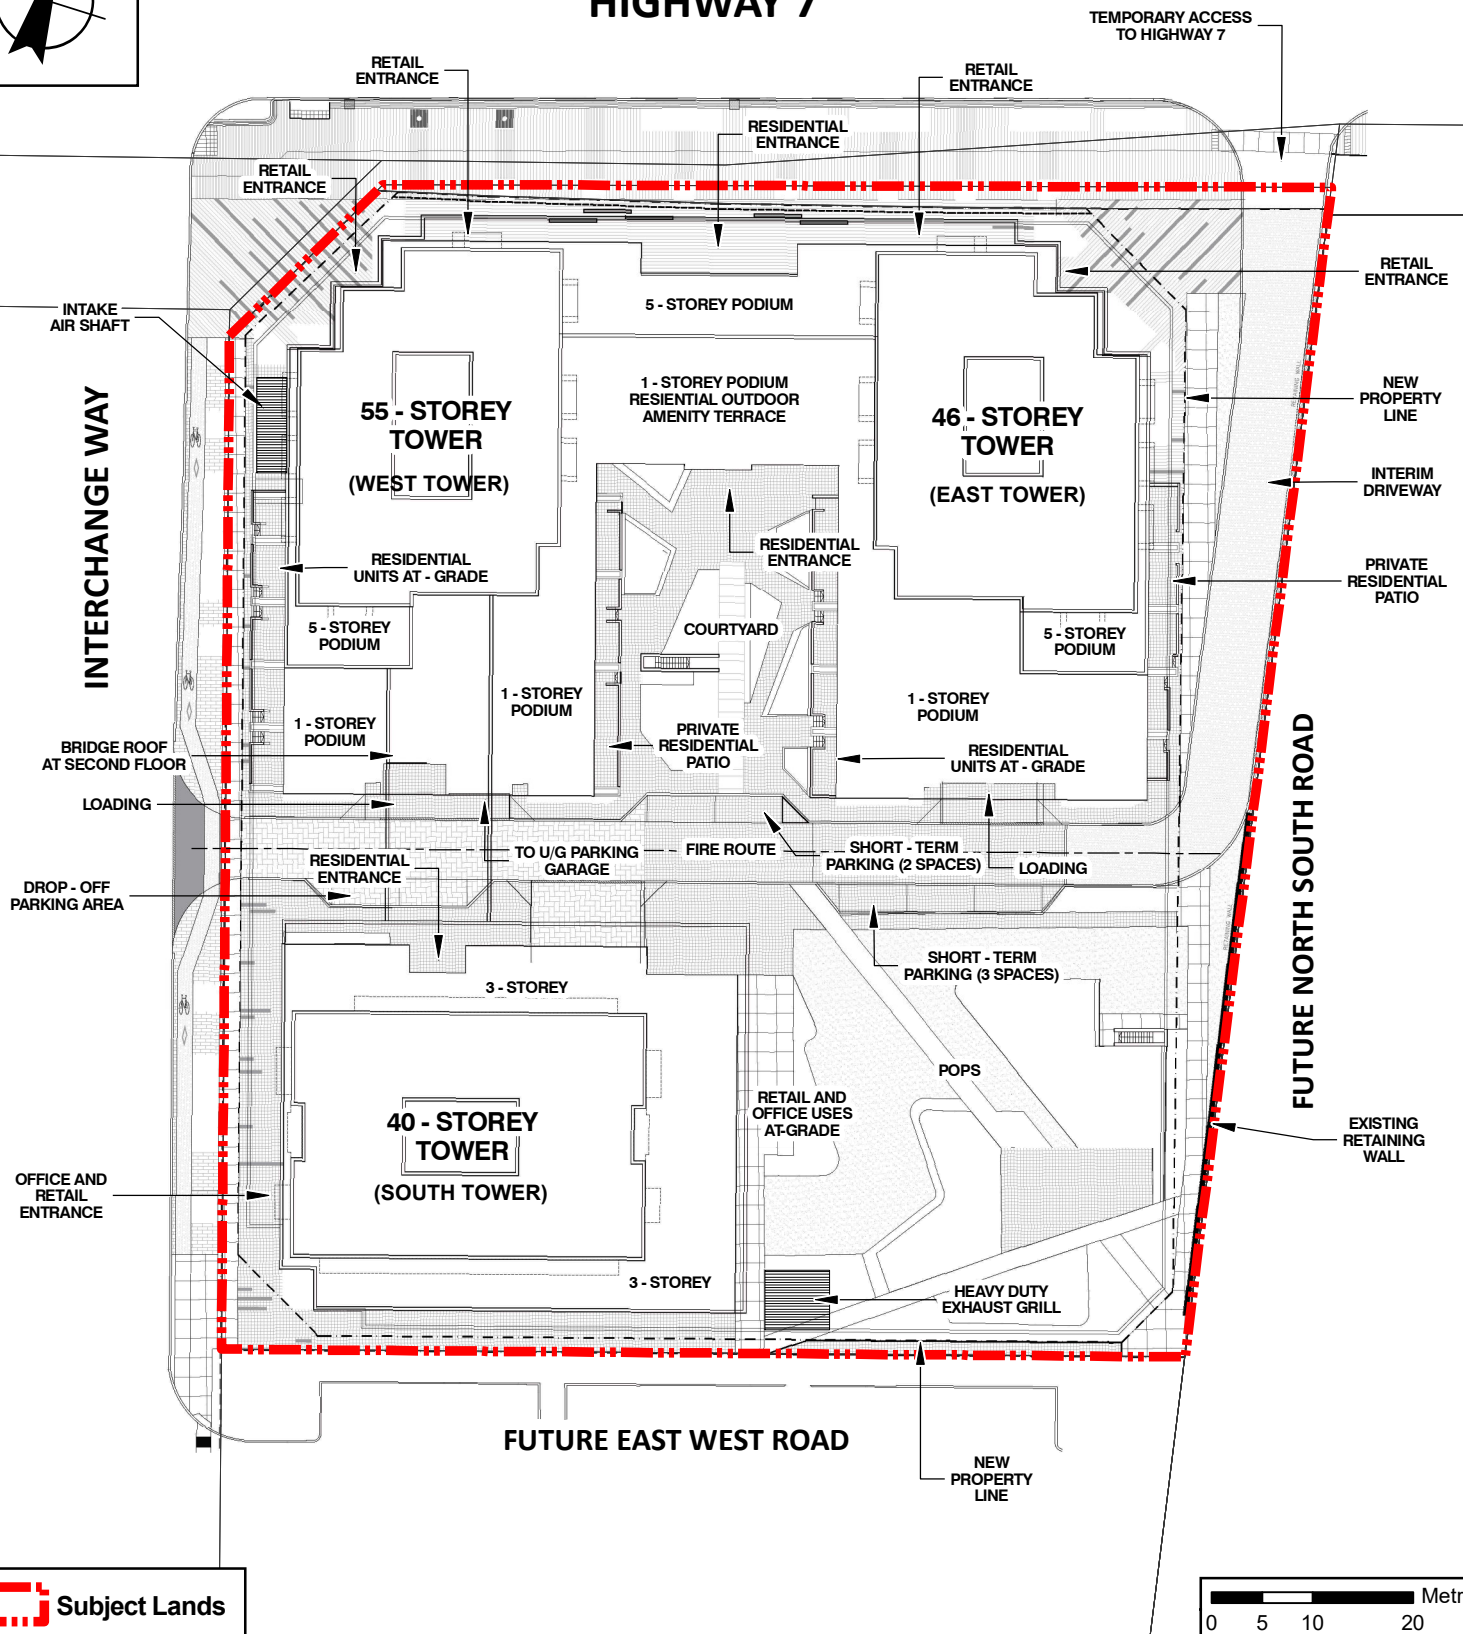

 Subject Lands

Interim Site Plan

LOCATION:
3201 Highway 7
Part of Lot 5, Concession 5

APPLICANT:
VMC GP Inc.



Attachment

FILE:
DA.17.015

DATE:
January 17, 2023

6