


**TOWER A
55-STOREYS**


**TOWER B
45-STOREYS**

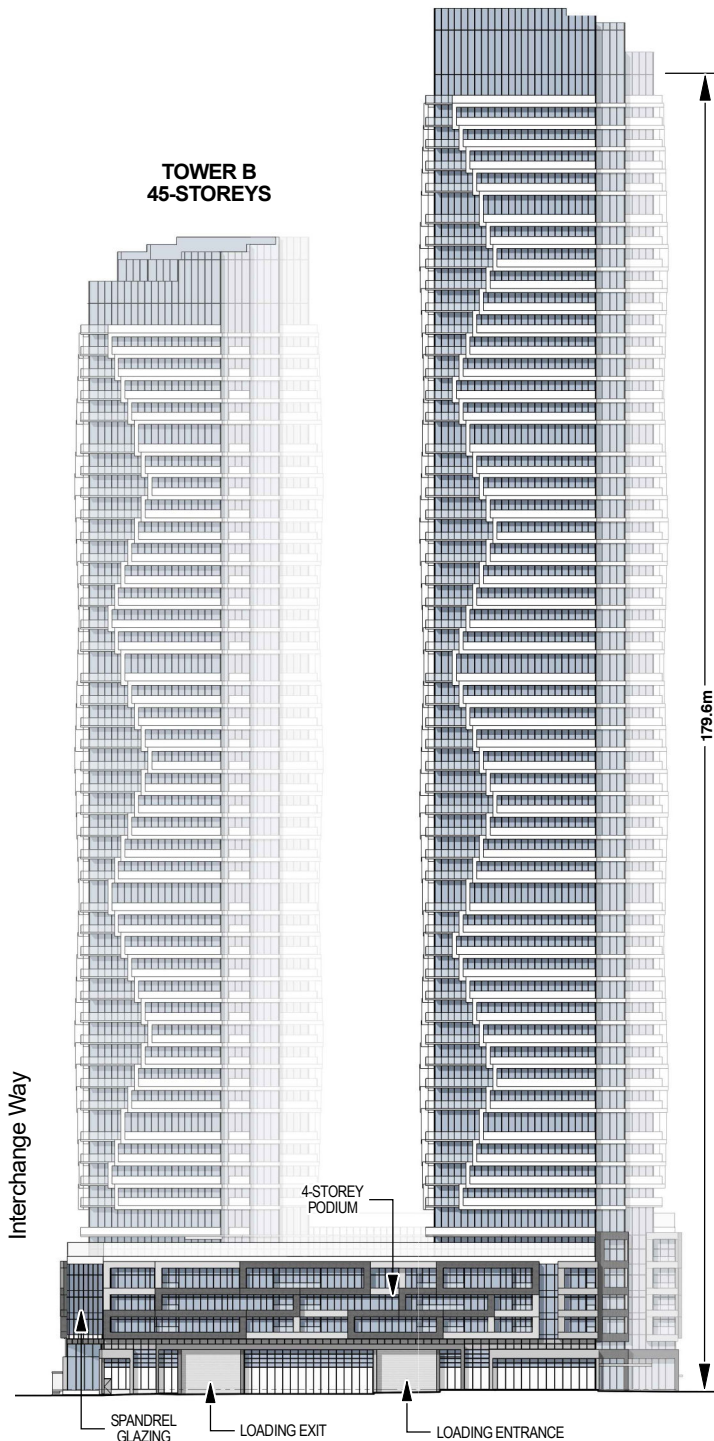

East Elevation (Facing Future Local Street)

**TOWER A
55-STOREYS**

**TOWER B
45-STOREYS**

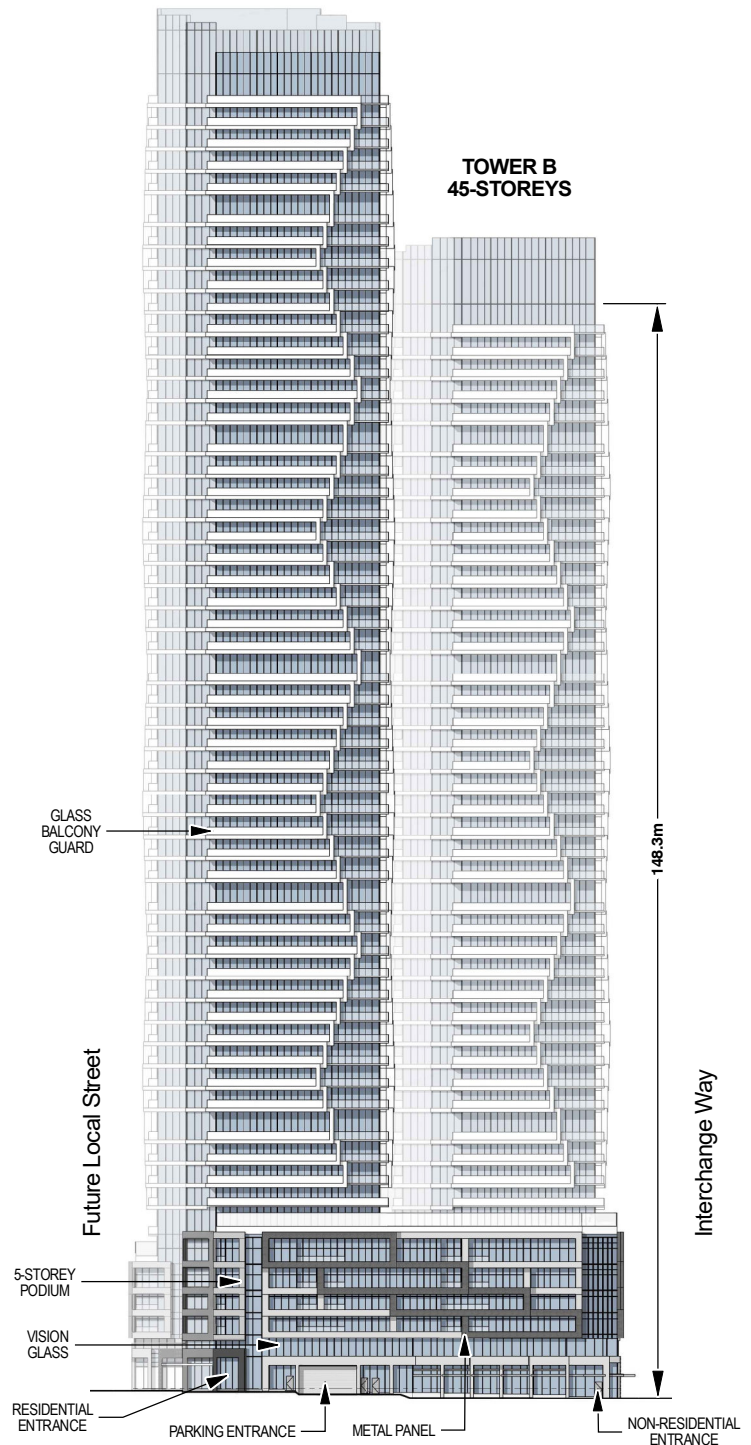

North Elevation (Facing Future Private Street)

Building Elevations - East and North

LOCATION:
25 Interchange Way
Part of Lots 4 and 5, Concession 5

APPLICANT:
Intergreen
Developments (BT) Inc.



Attachment

FILES:
OP.22.014, Z.22.035,
19T-22V010

DATE:
February 28, 2023

6