


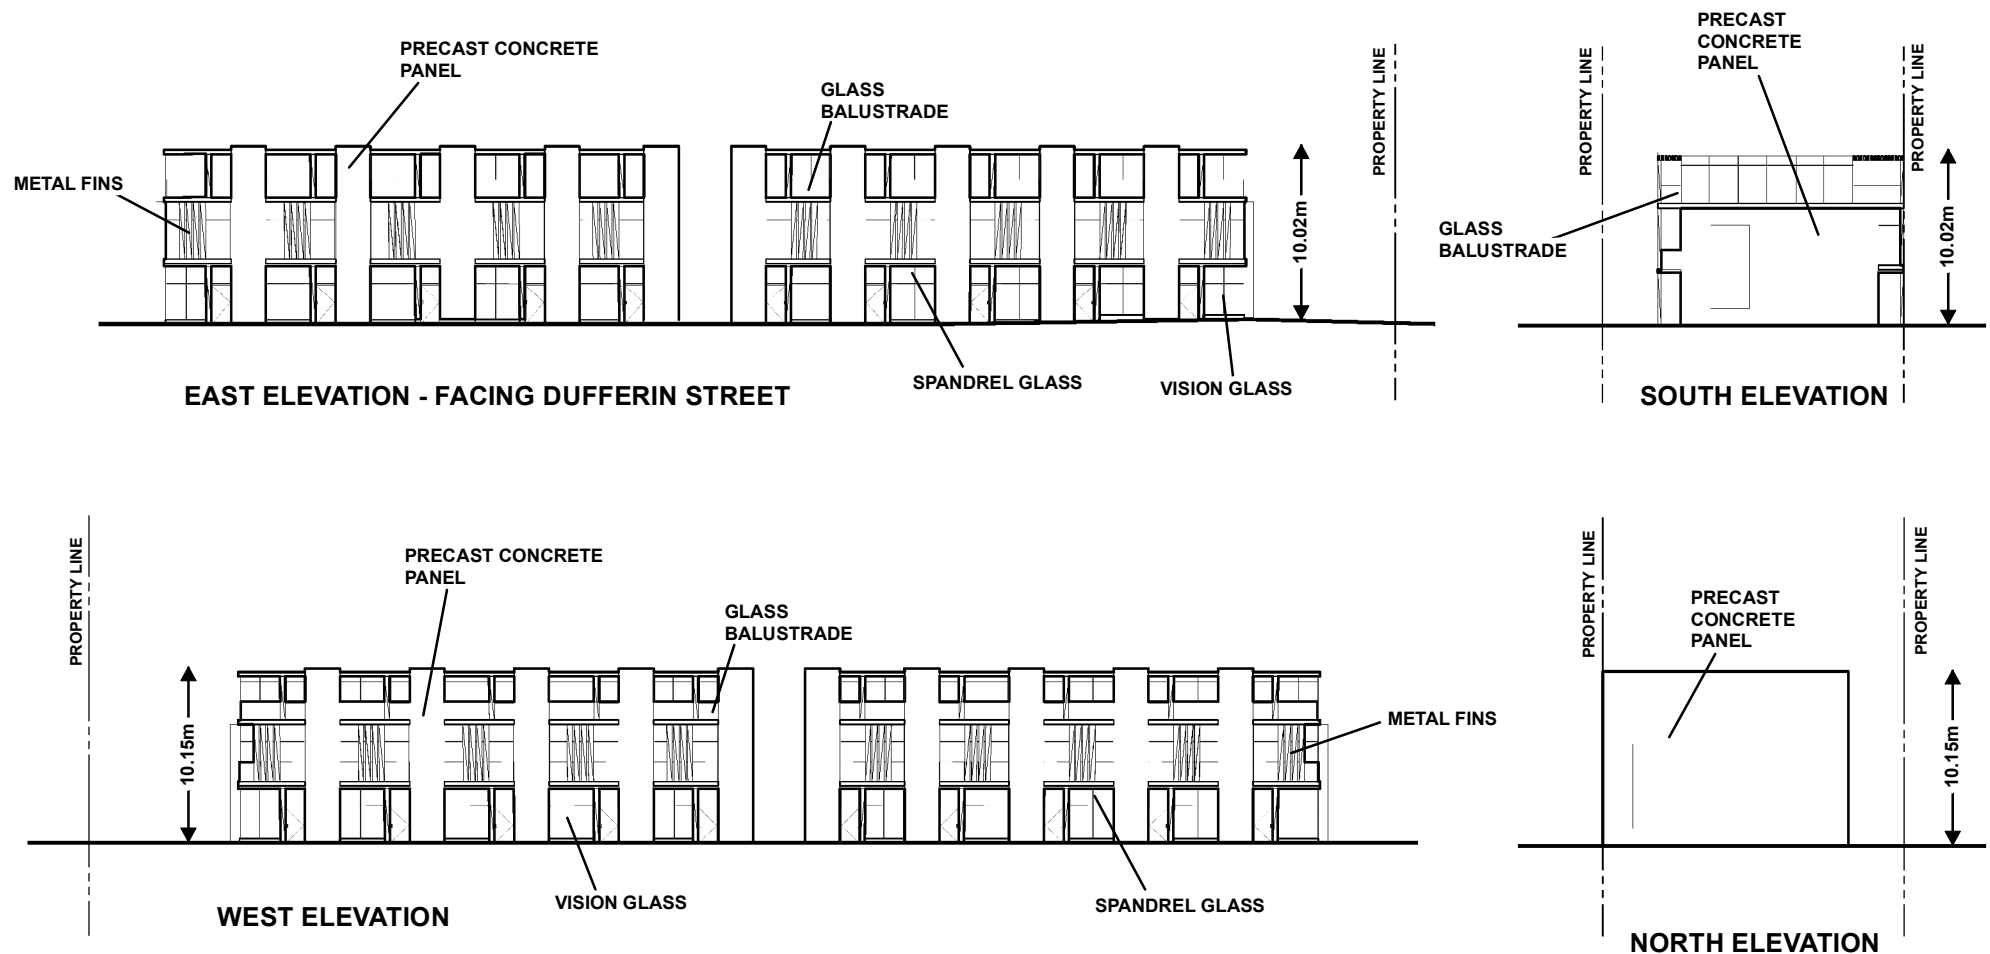

Conceptual Townhouse Elevations - Facing Dufferin Street

LOCATION: Part of Lot 6, Concession 3;
7818 Dufferin Street

APPLICANT:
7818 Dufferin Inc.



Attachment

FILES
Z.21.006 and
OP.21.004

DATE: February 7, 2023

6