

DO NOT REMOVE
ONLY COPY

PLAN
OF
RUPERT TOWN
ADJOINING THE RICHMOND HILL STATION
OF THE
ONTARIO, SIMCOE & HURON RAILROAD

J. O. Brown, P.L.S.
Toronto, Aug. 18th, 1853.

Scale: 1/2 inch to 1 Foot


This Plan Filed and deposited in the Register
Office for the United Counties of York,
Ontario, and Peel, the 17th Sept^r, 1853.

John Ridout
S. Reg.

I certify that the above is a true copy
of the writing contained on the back of
this Plan.

8 Oct, 1870.

Ed. Brown
Ses. Register

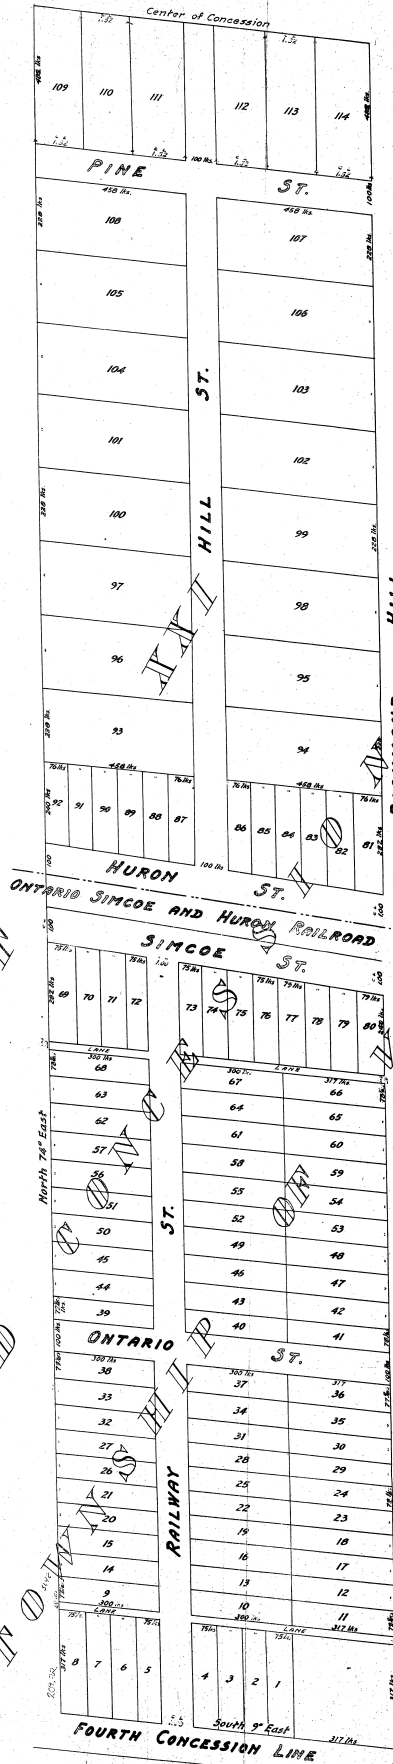

RICHMOND HILL
STATION

RICHMOND HILL
ROAD TO RICHMOND HILL

We, Robert Gladstone Dalton, of the City of Toronto, Esquire,
and Thomas Henry Inca of the same place, Esquire,
being the owners in fee simple of the South West Quarter
of Lot number Twenty One in the Third Concession of
the Township of Vaughan, and J. O. Brown of the same
place, Deputy Provincial Surveyor, do hereby certify
that the said Robert Gladstone Dalton and Thomas Henry
Inca have caused and procured the said land to be
surveyed and subdivided by the said J. O. Brown, and
that the said J. O. Brown by such direction and on
behalf of the said Robert Gladstone Dalton and Thomas
Henry Inca has surveyed and subdivided the same into
Village Lots as in this plan is set down and described on
we do and each of us doth certify and declare that the
said plan contains a true description of the lots and
streets on and within the same, with the courses and
width of the roads and streets and width and length
of all the said lots and the courses of all described
lots between the respective lots contained in same.

ROBERT G. DALTON
T. H. INCA
J. O. BROWN P.L.S.

Nobles Tower
Post Office

ATTACHMENT 3
12 ONTARIO ST

I hereby certify that this is a true tracing
of the original Plan.
Toronto, 5th May, 1940.

H. C. Brown
County Engineer
County of York

Page 279 - New Index