


Recessed Mechanical Penthouse

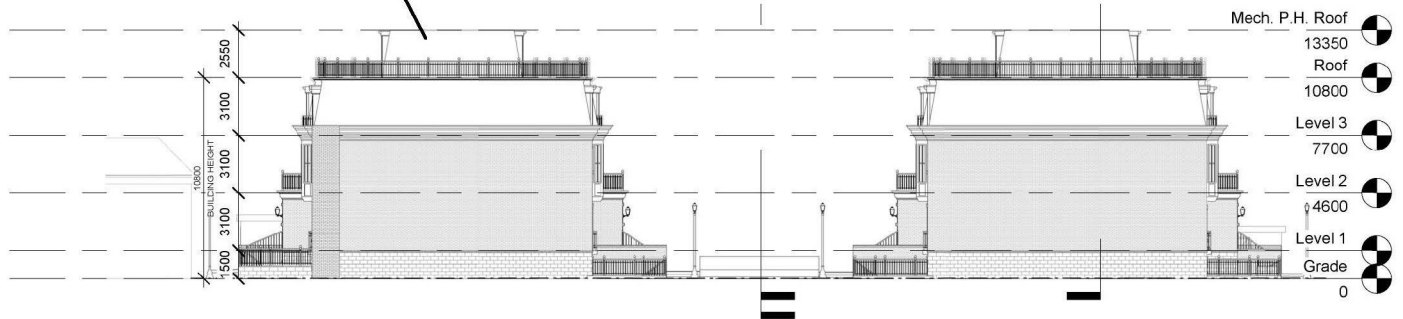

1 NORTH SITE ELEVATION
1 : 200

Recessed Mechanical Penthouse



Partially Sunken First Storey

TYPICAL WEST & EAST ELEVATION

Proposed Elevations - North, East, and West Original: September 17, 2018, Public Meeting

Attachment

LOCATION:
2338 Major Mackenzie Drive West
Part of lot 21, Concession 4
APPLICANT:
2338 Major Mackenzie Inc.



FILES:
OP.18.007 and Z.18.012

DATE:
February 28, 2023

11