


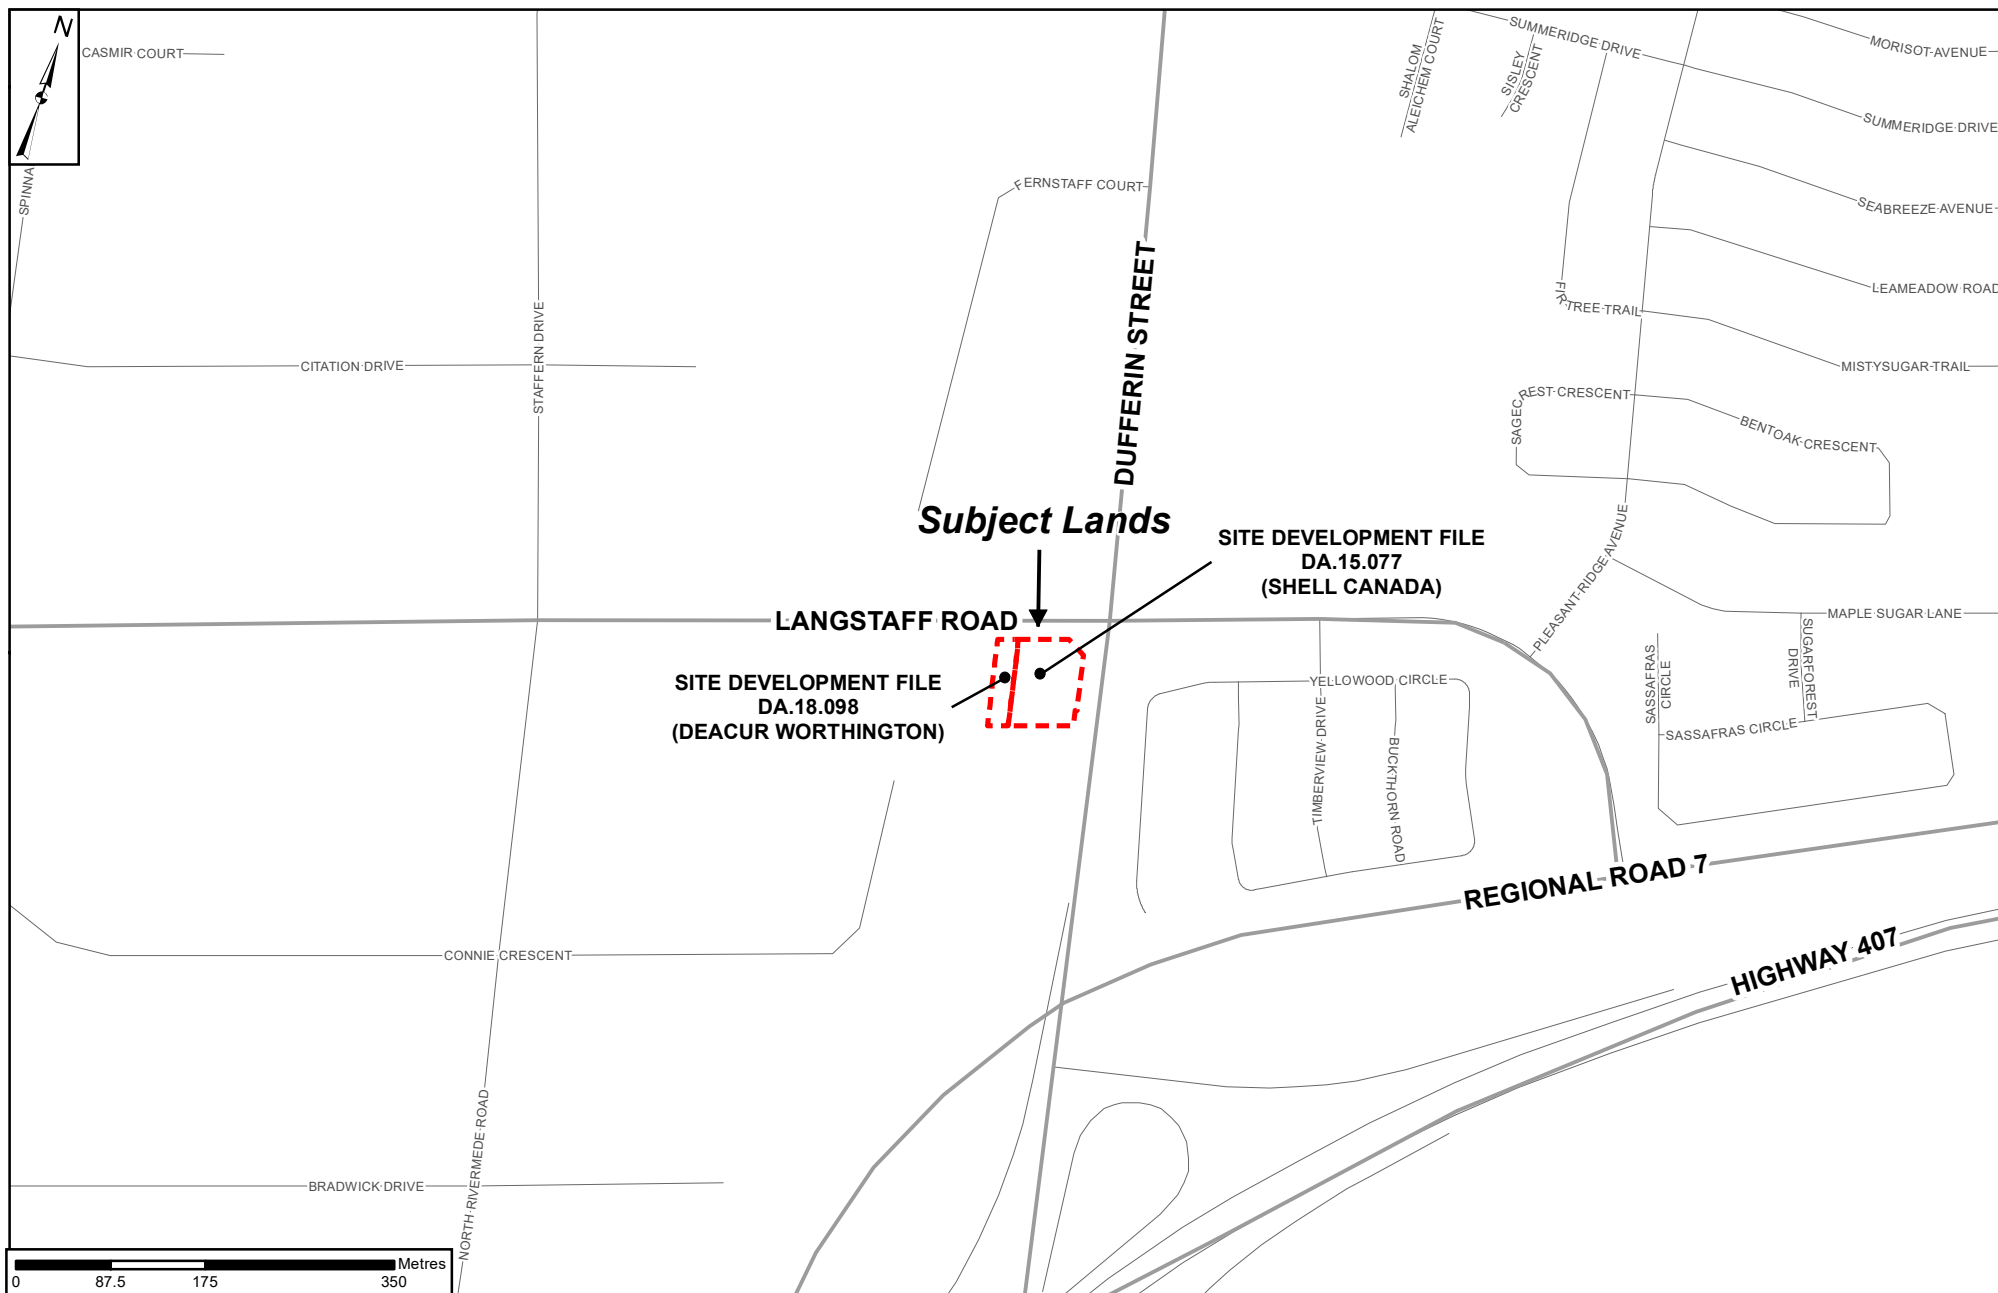

Context Location Map

LOCATION:
Part of Lot 10, Concession 3

APPLICANT:
Shell Canada & Deacur Worthington




Attachment

FILES:
DA.15.077 & DA.18.098

DATE:
March 5, 2019

1

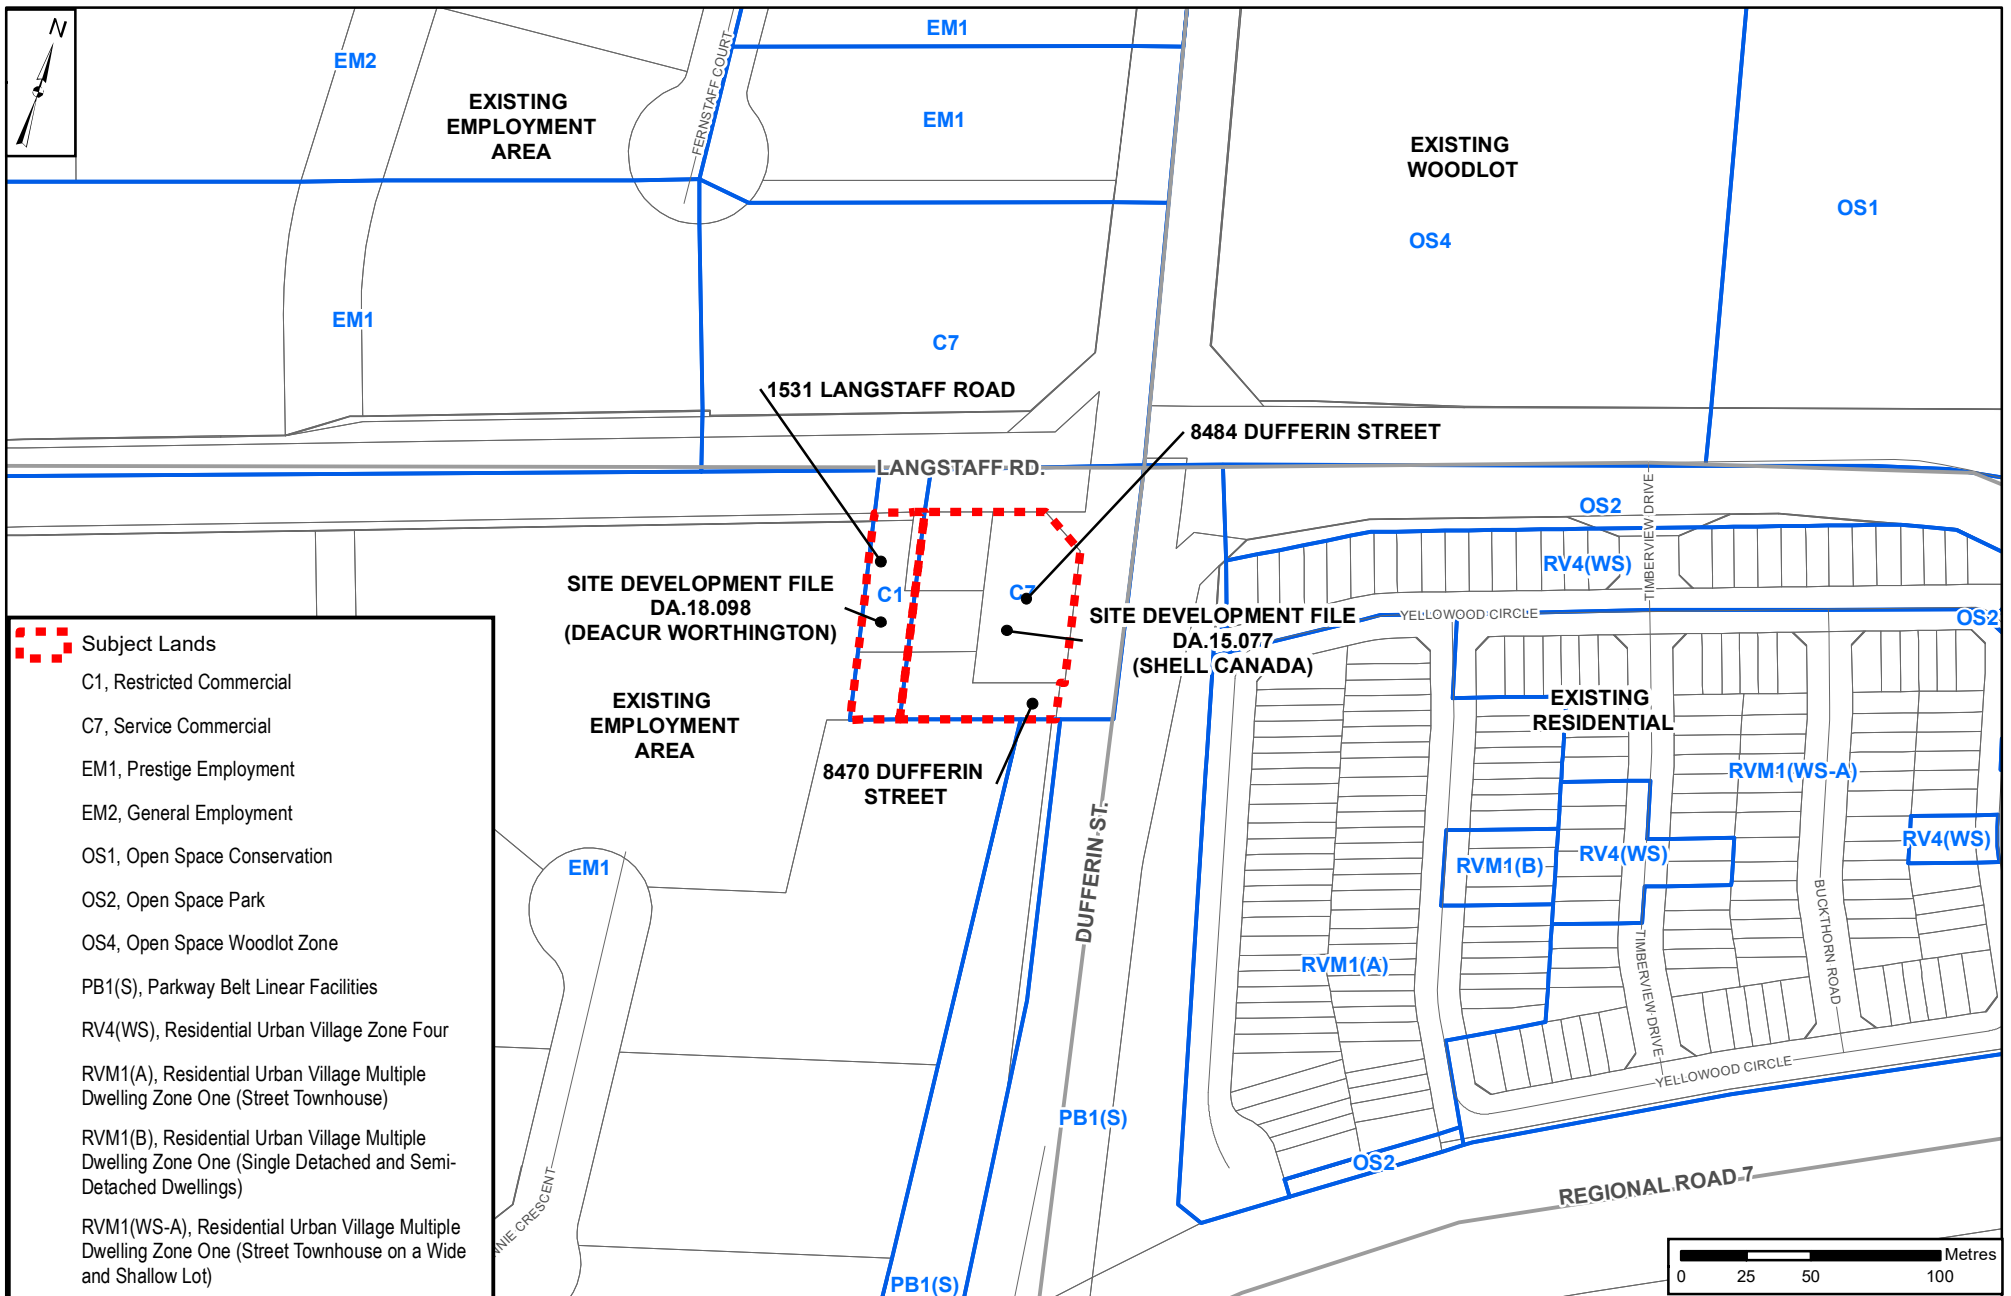

Location Map

LOCATION:
Part of Lot 10, Concession 3

APPLICANT:
Shell Canada & Deacur Worthington




Attachment

FILES:
DA.15.077 & DA.18.098

DATE:
March 5, 2019

2

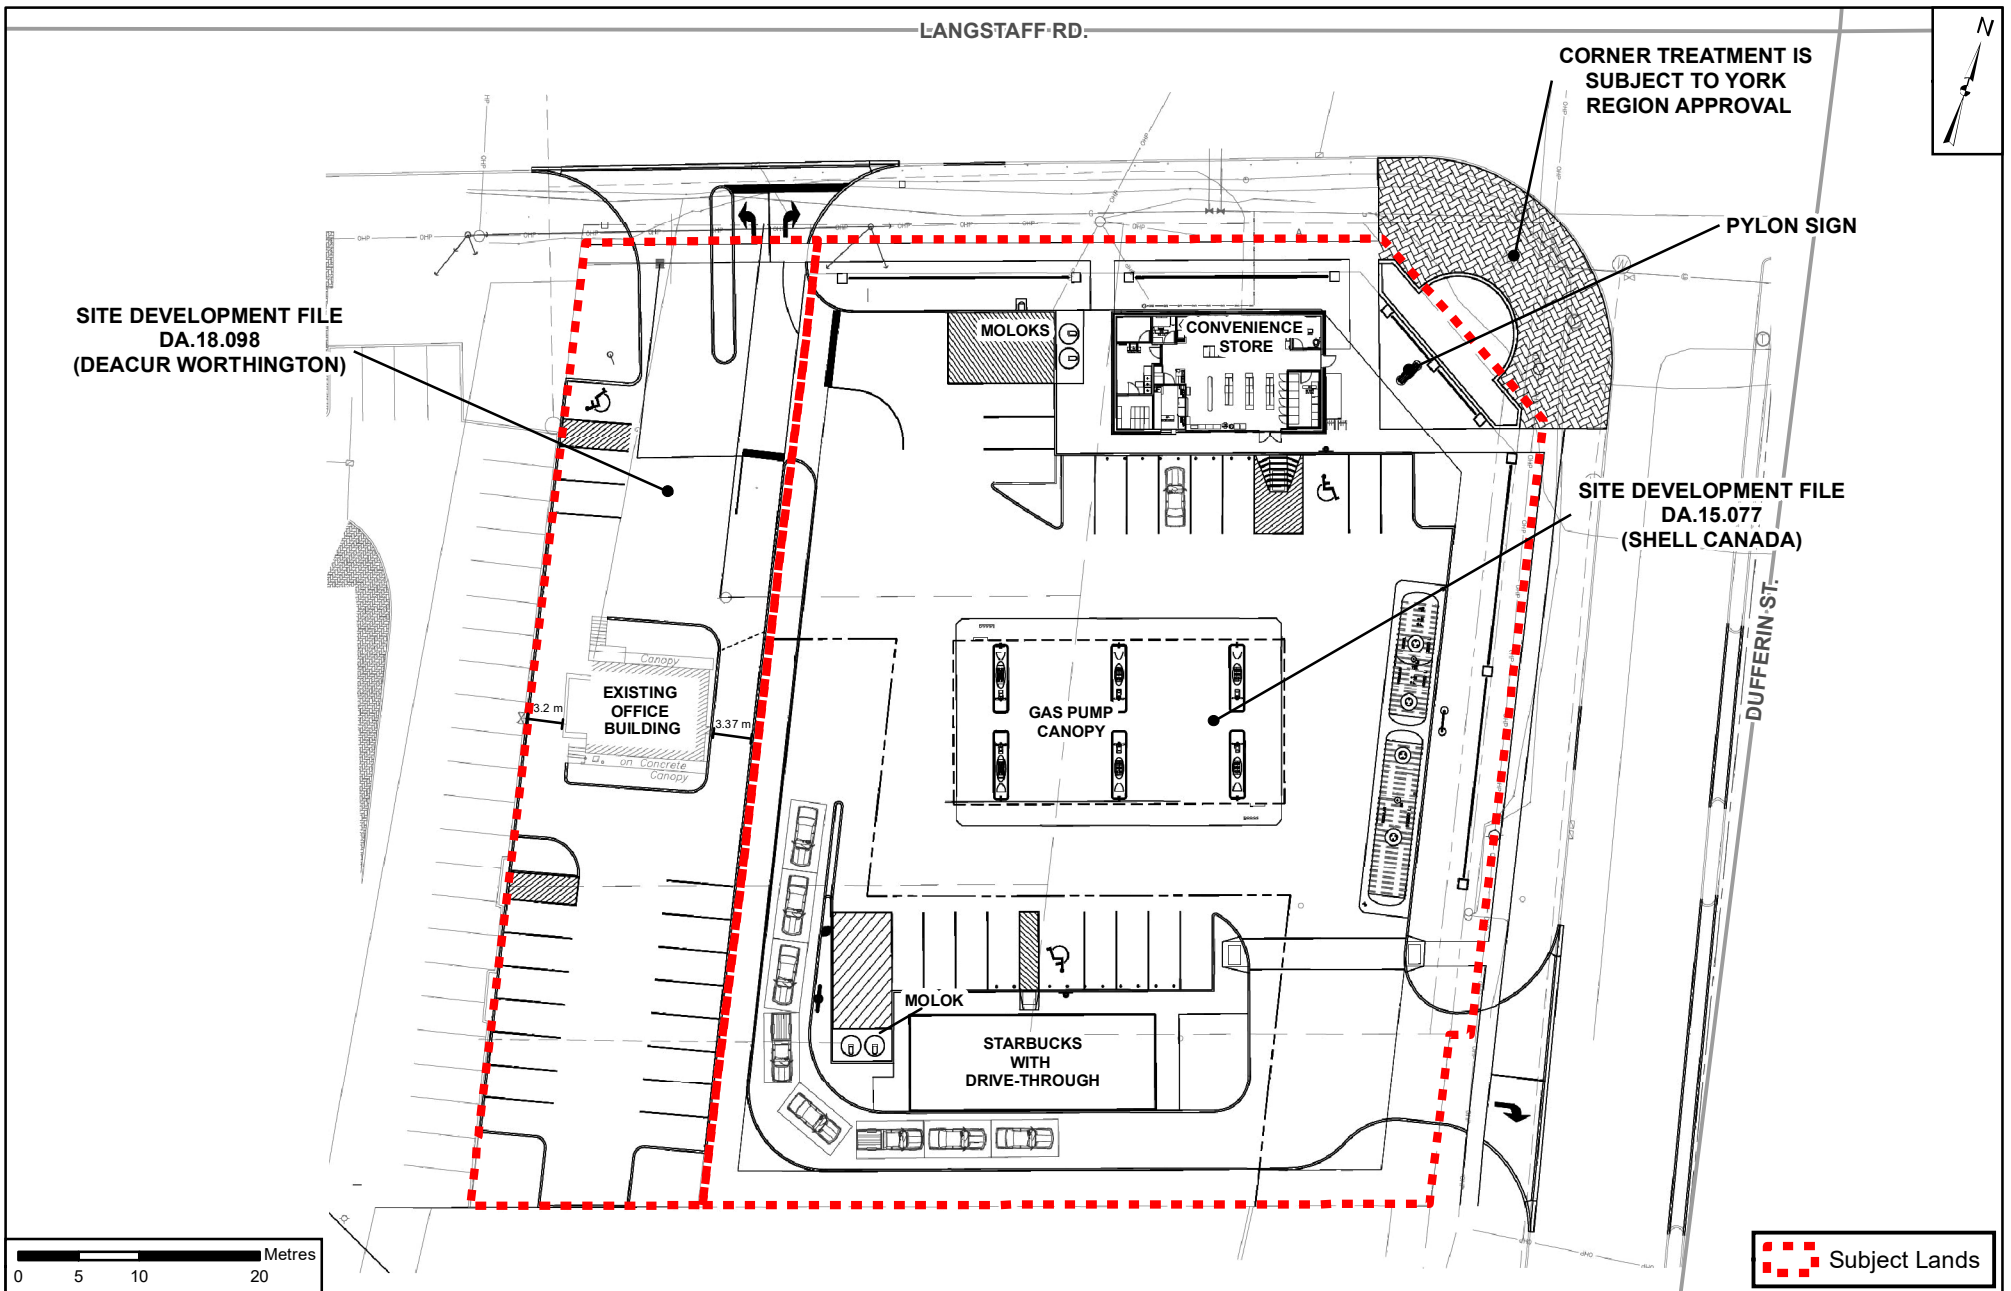

Site Plan

LOCATION:

Part of Lot 10, Concession 3

APPLICANT:

Shell Canada & Deacur Worthington

Document Path: N:\GIS_Archive\Attachments\DA\DA.18.098\DA.18.098_DA.15.077_CW_3_SitePlan.mxd



Attachment

FILES:


DA.15.077 & DA.18.098

DATE:

March 5, 2019

3

Printed on: 1/28/2019

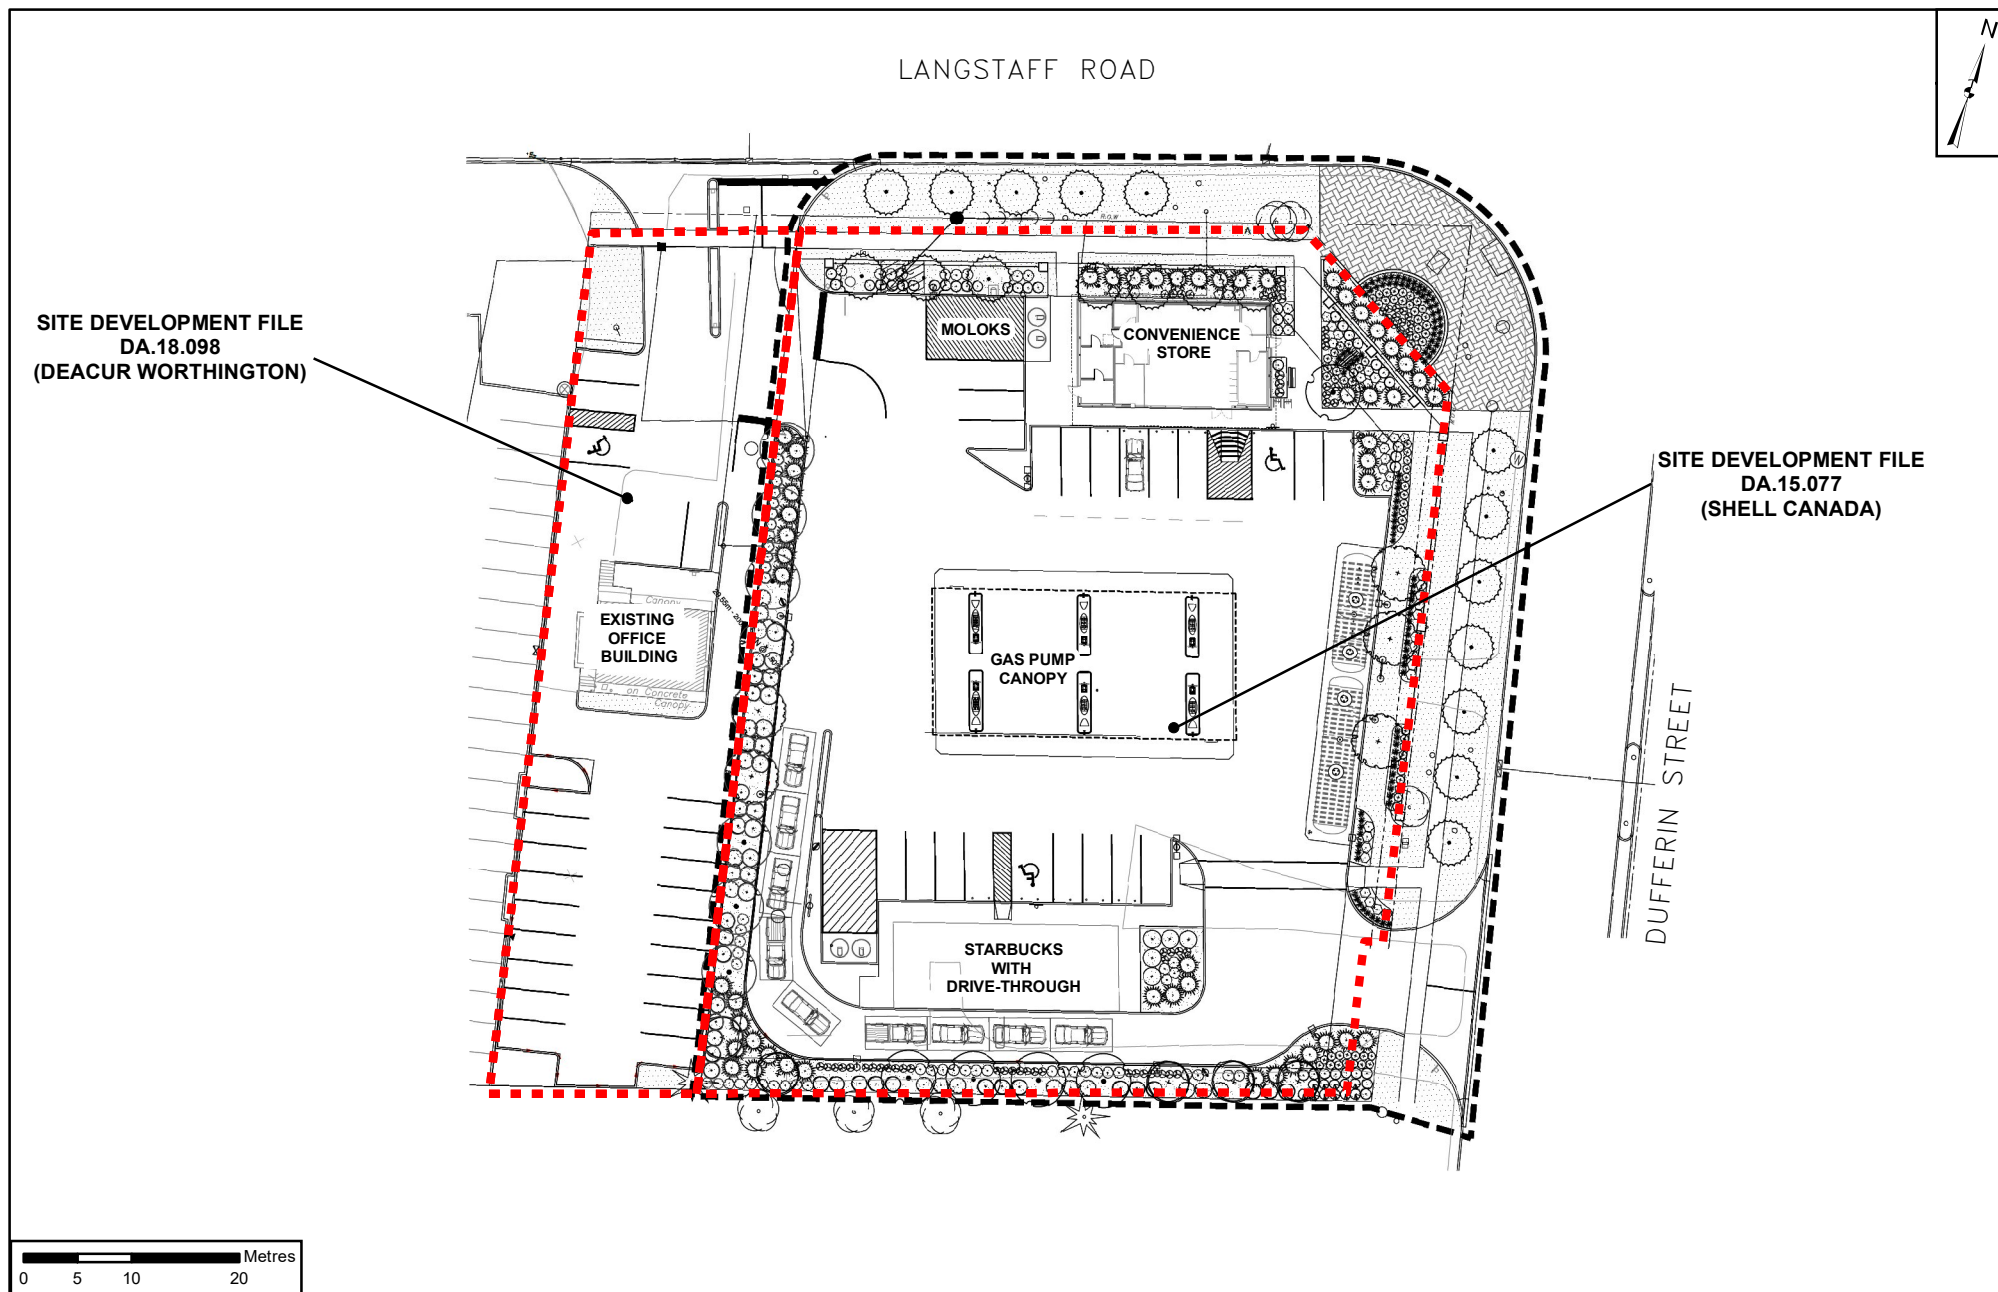

Landscape Plan - Shell Canada

LOCATION:
Part of Lot 10, Concession 3

APPLICANT:
Shell Canada & Deacur Worthington

Document Path: N:\GIS_Archive\Attachments\DA\DA.18.098\DA.15.077_CW_4_LandscapePlan.mxd




Attachment

FILES:
DA.15.077 & DA.18.098

DATE:
March 5, 2019

4

Printed on: 2/1/2019

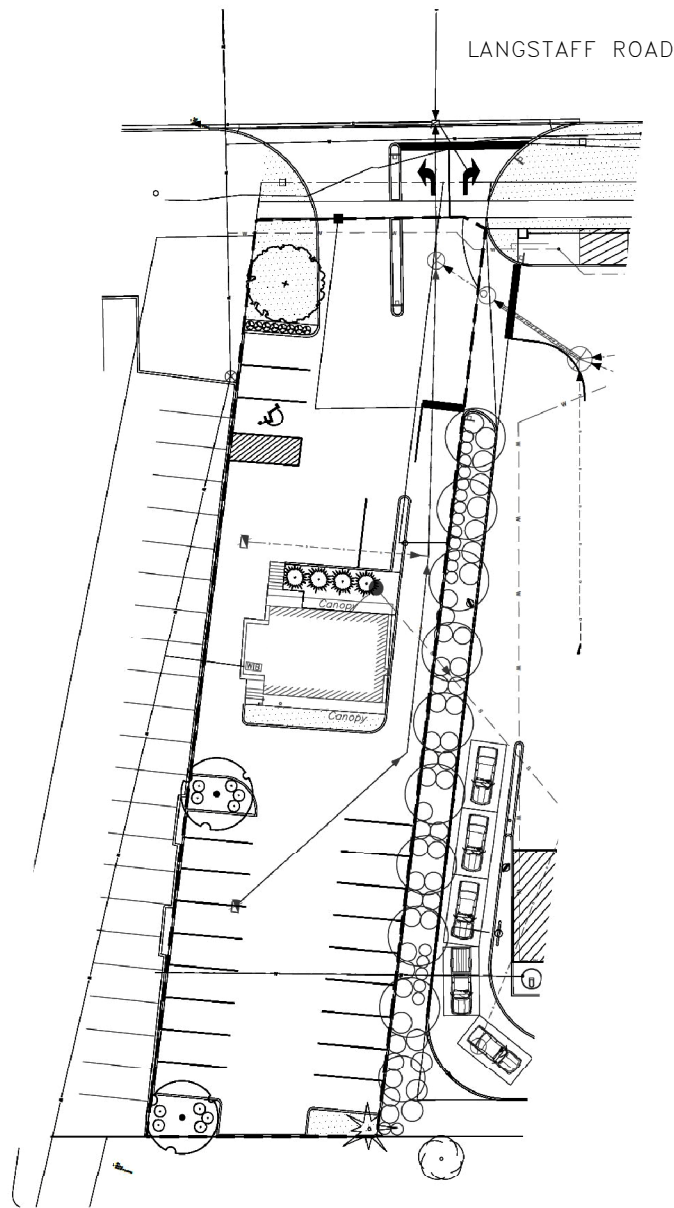

Not to Scale

Landscape Plan - Deacur Worthington

LOCATION:
Part of Lot 10, Concession 3

APPLICANT:
Shell Canada & Deacur Worthington




Attachment

FILES:
DA.15.077 & DA.18.098

DATE:
March 5, 2019


5

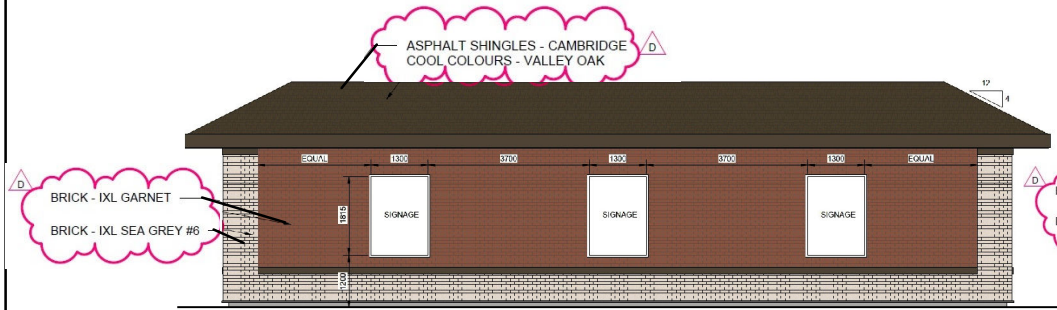


SOUTH ELEVATION (FACING LANDSTAFF ROAD)



EAST ELEVATION (FACING DUFFERIN STREET)

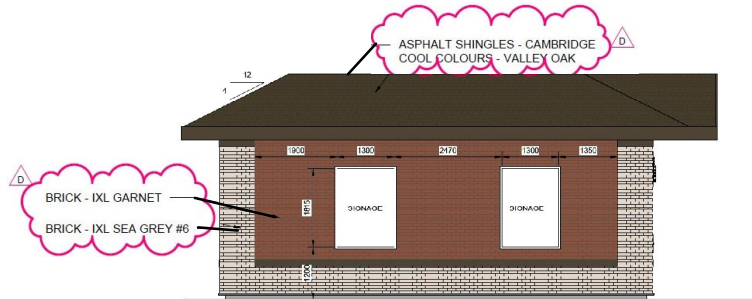

WEST ELEVATION

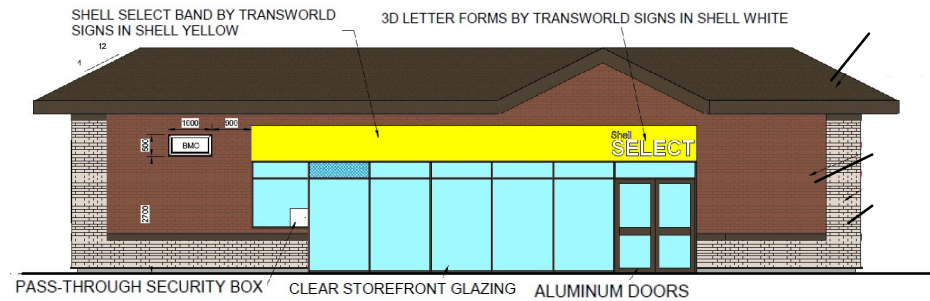

NORTH ELEVATION

Not to Scale

Building Elevations - Shell Canada (Convenience Store)

LOCATION:
Part of Lot 10, Concession 3


APPLICANT:
Shell Canada & Deacur Worthington



FILES:
DA.15.077 & DA.18.098

DATE:
March 5, 2019

6

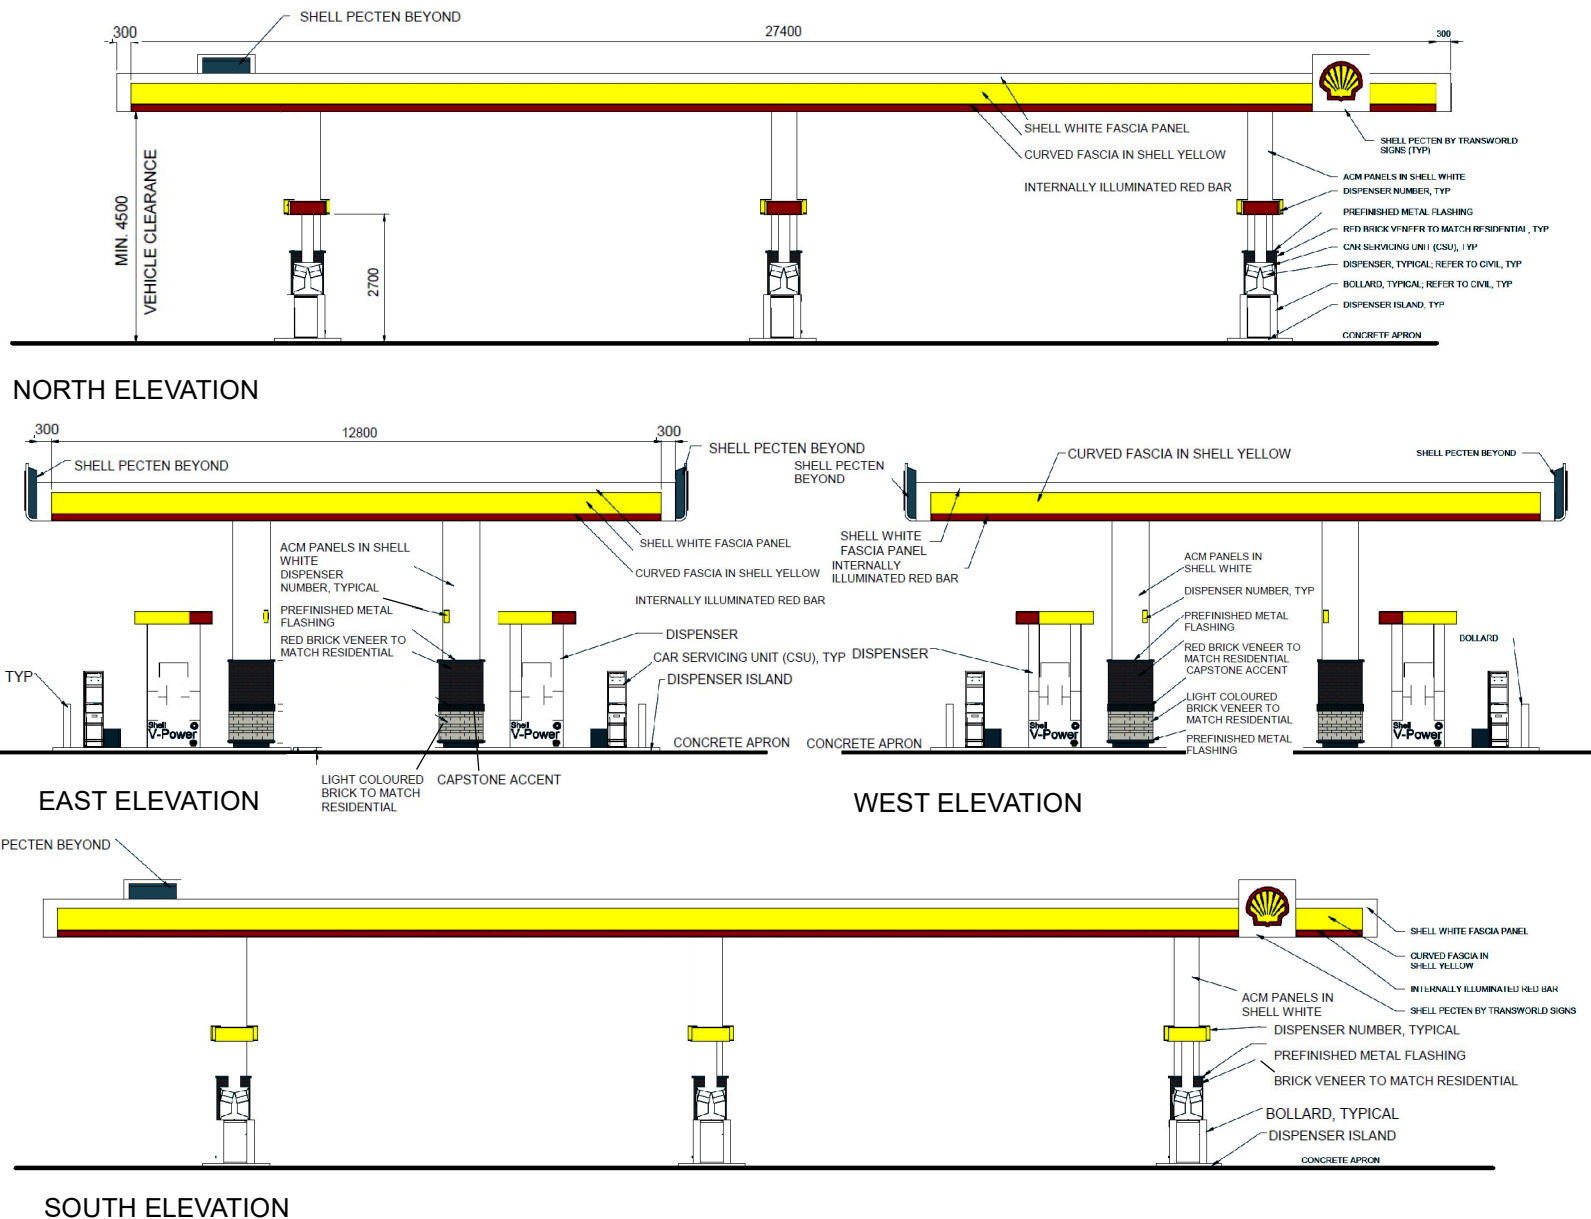

Not to Scale

Elevations - Shell Canada (Canopy)

LOCATION:
Part of Lot 10, Concession 3

APPLICANT:
Shell Canada & Deacur Worthington




Attachment

FILES:
DA.15.077 & DA.18.098

DATE:
March 5, 2019

7

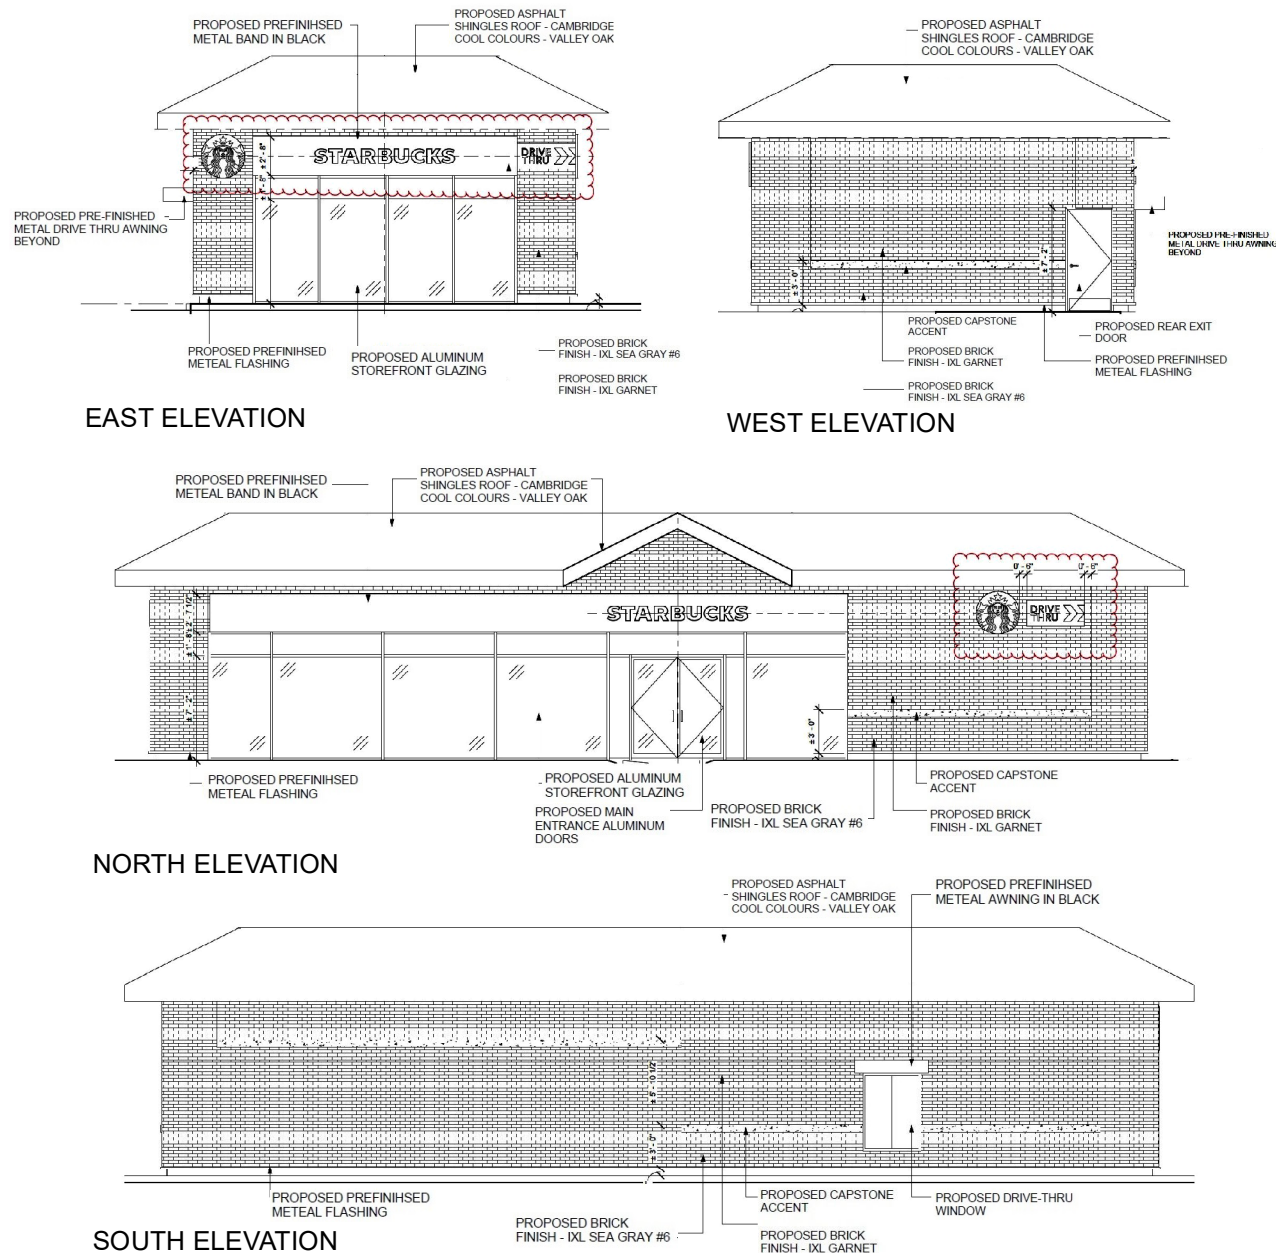

Not to Scale

Building Elevations - Shell Canada (Starbucks with Drive-Through)

Attachment

LOCATION:
Part of Lot 10, Concession 3

APPLICANT:
Shell Canada & Deacur Worthington



FILES:
DA.15.077 & DA.18.098

DATE:
March 5, 2019

8



Not to Scale

Pylon Sign - Shell Canada

LOCATION:

Part of Lot 10, Concession 3

APPLICANT:

Shell Canada & Deacur Worthington



Attachment


FILES:

DA.15.077 & DA.18.098

DATE:

March 5, 2019

9

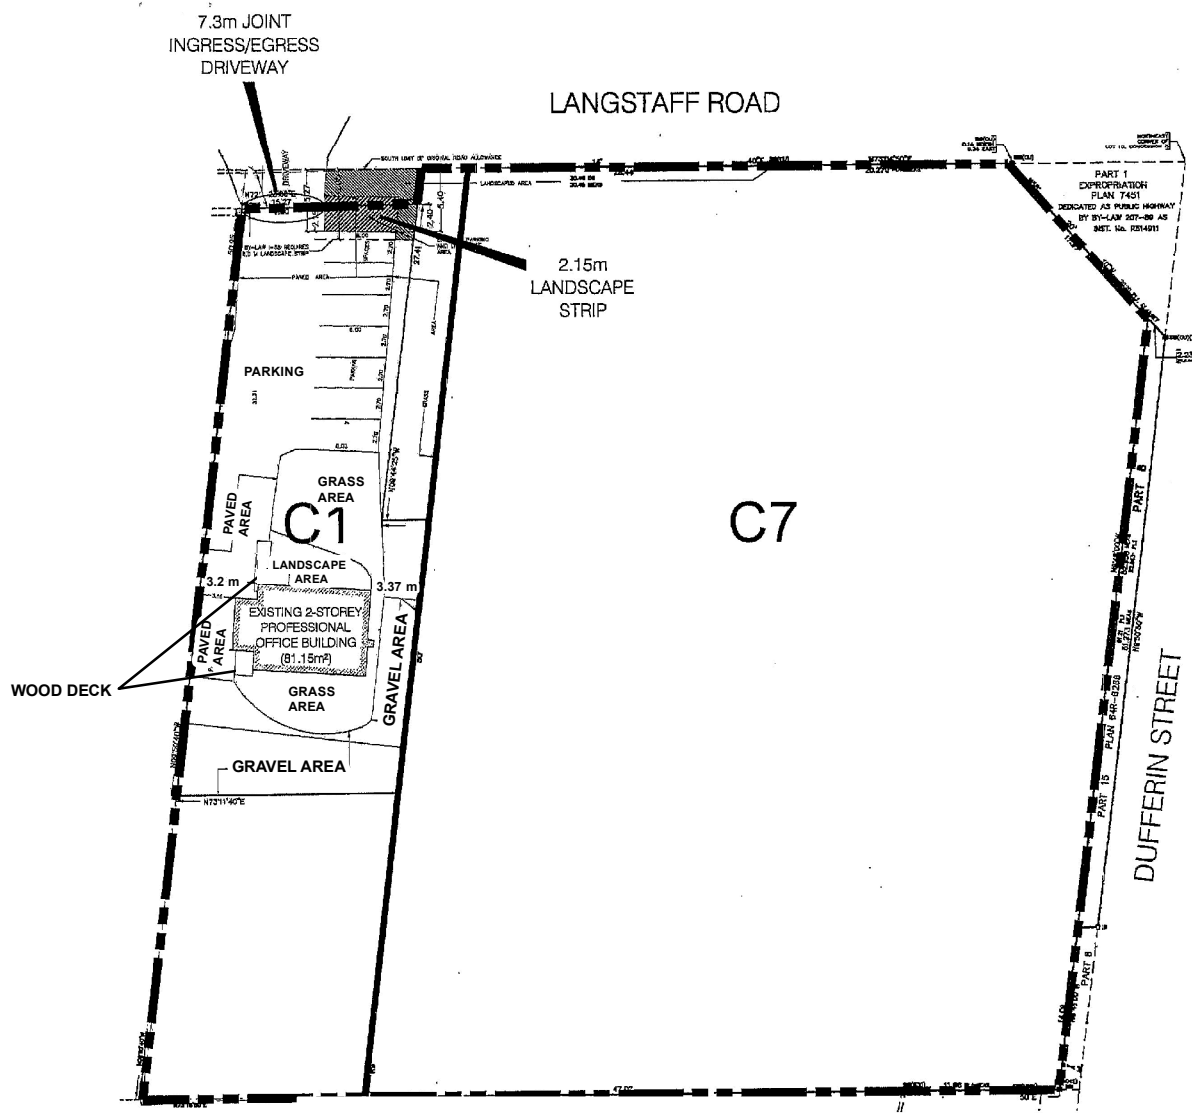

Not to Scale

Schedule E-287 to Exception 9(283)

LOCATION:
Part of Lot 10, Concession 3

APPLICANT:
Shell Canada & Deacur Worthington



Attachment

FILES:
DA.15.077 & DA.18.098

DATE:
March 5, 2019

10