

## Context Location Map

**LOCATION:** Parts 7 to 13, 65R-37023;  
Part of Lot 2, Concession 9

**APPLICANT:**  
Gibraltar Industrial Project GP Inc.

N:\GIS\_Archive\Attachments\19CDM\19cdm-18v002.dwg




## Attachment

**FILE:** 19CDM-18V002  
**RELATED FILE:** DA.17.056

**DATE:**  
September 17, 2018

# 2

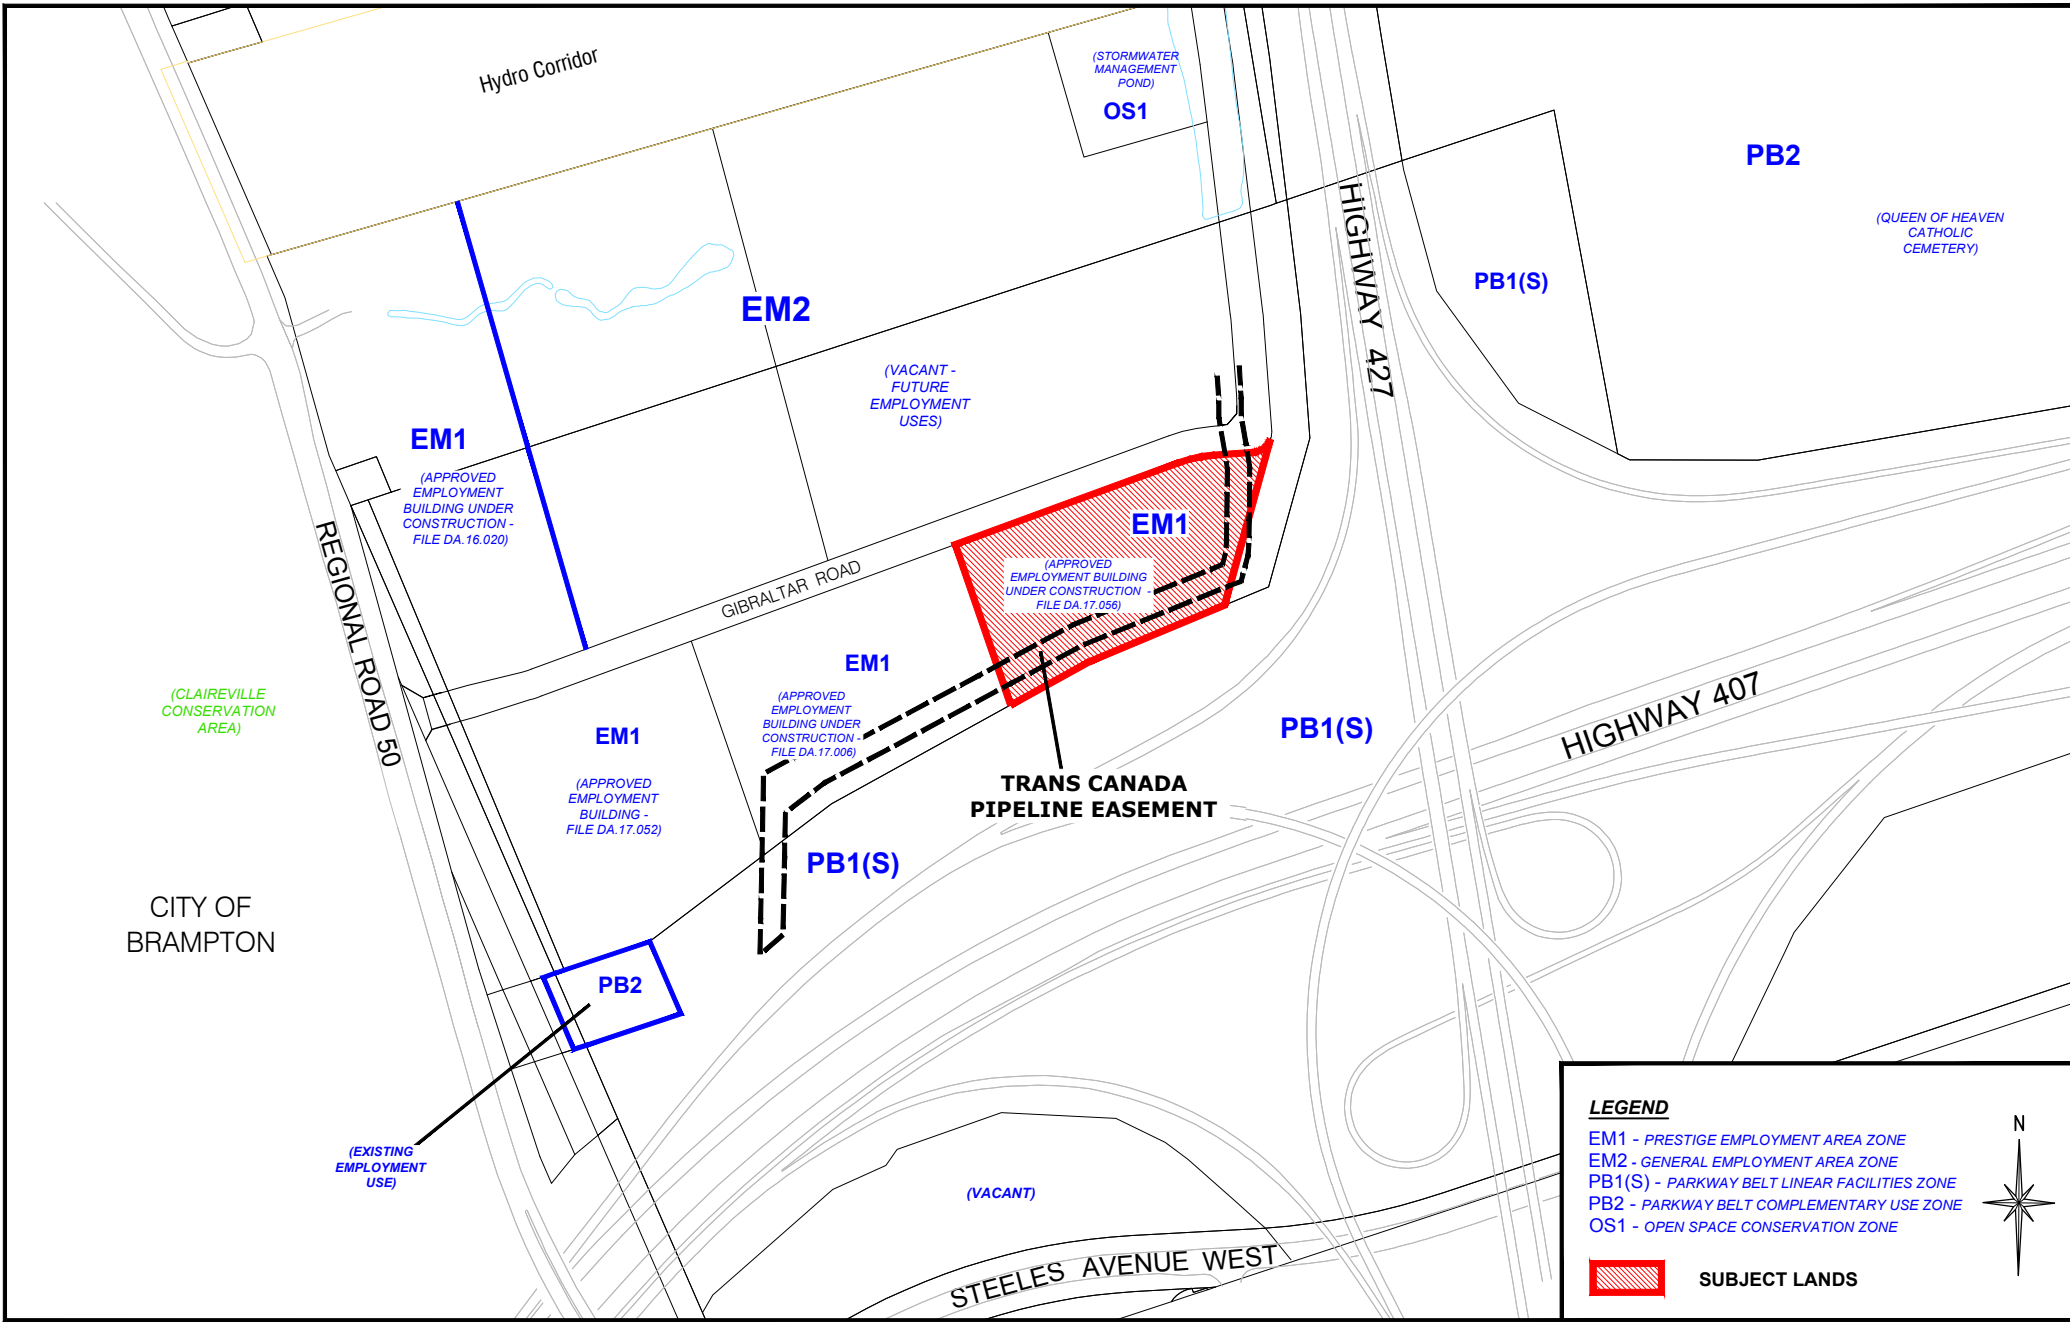

# Location Map

**LOCATION:** Parts 7 to 13, 65R-37023;  
Part of Lot 2, Concession 9

**APPLICANT:**  
Gibraltar Industrial Project GP Inc.

N:\GIS\_Archive\Attachments\19CDM\19cdm-18v002.dwg




# Attachment

**FILE:** 19CDM-18V002  
**RELATED FILE:** DA.17.056

**DATE:**  
September 17, 2018

3



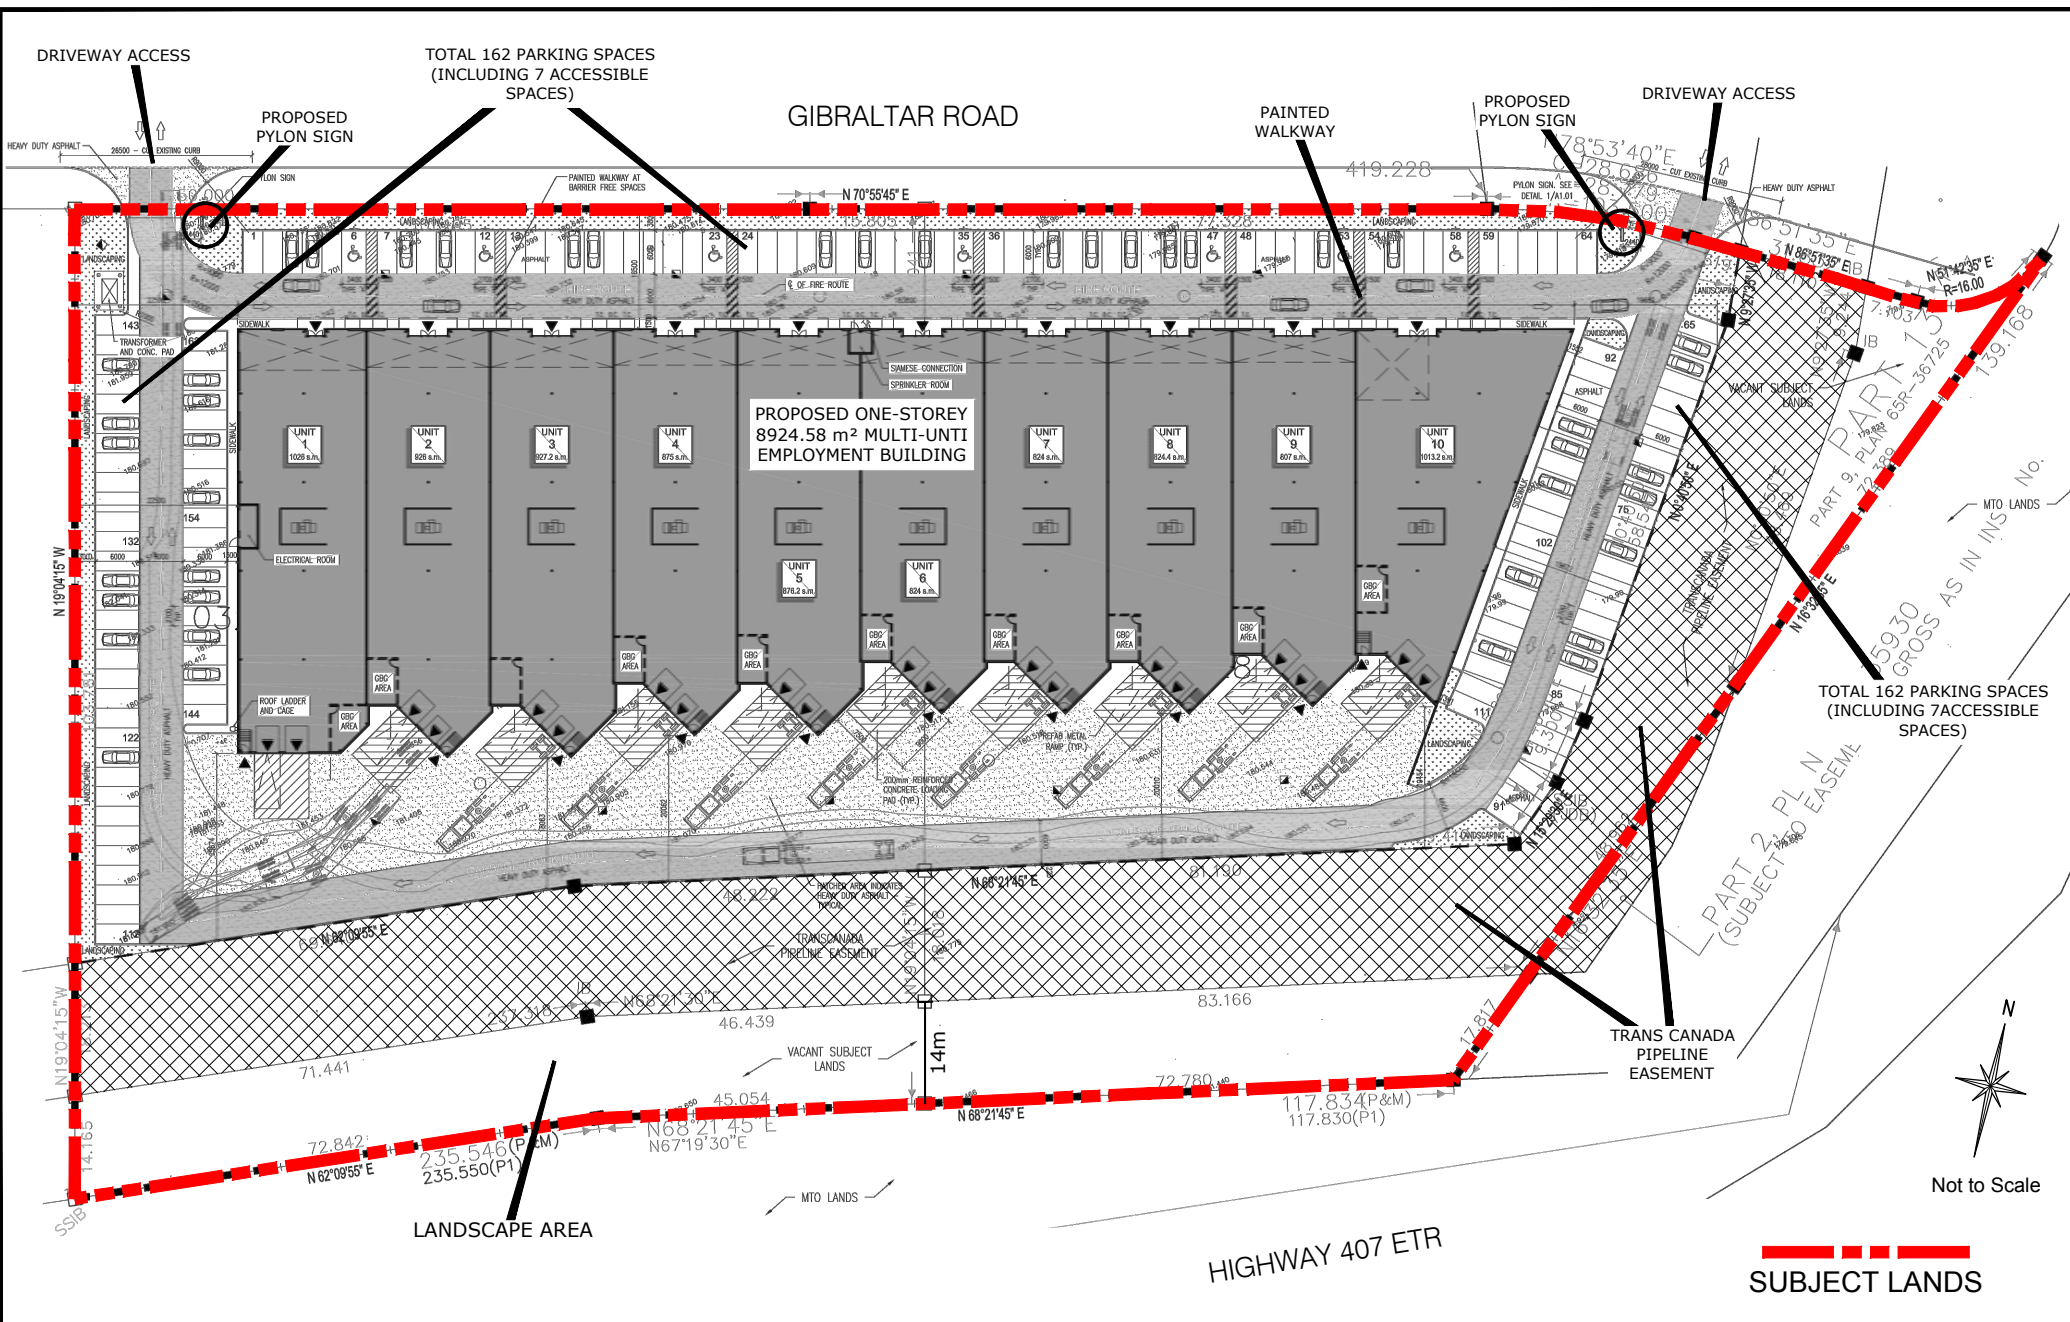

# Approved Site Plan: File DA.17.056

**LOCATION:** Parts 7 to 13, 65R-37023;  
Part of Lot 2, Concession 9

**APPLICANT:**  
Gibraltar Industrial Project GP Inc.

N:\GIS\_Archive\Attachments\19CDM\19cdm-18v002.dwg



Attachment

FILE: 19CDM-18V002  
RELATED FILE: DA.17.056

DATE:  
September 17, 2018

5