


# HIGHWAY 7

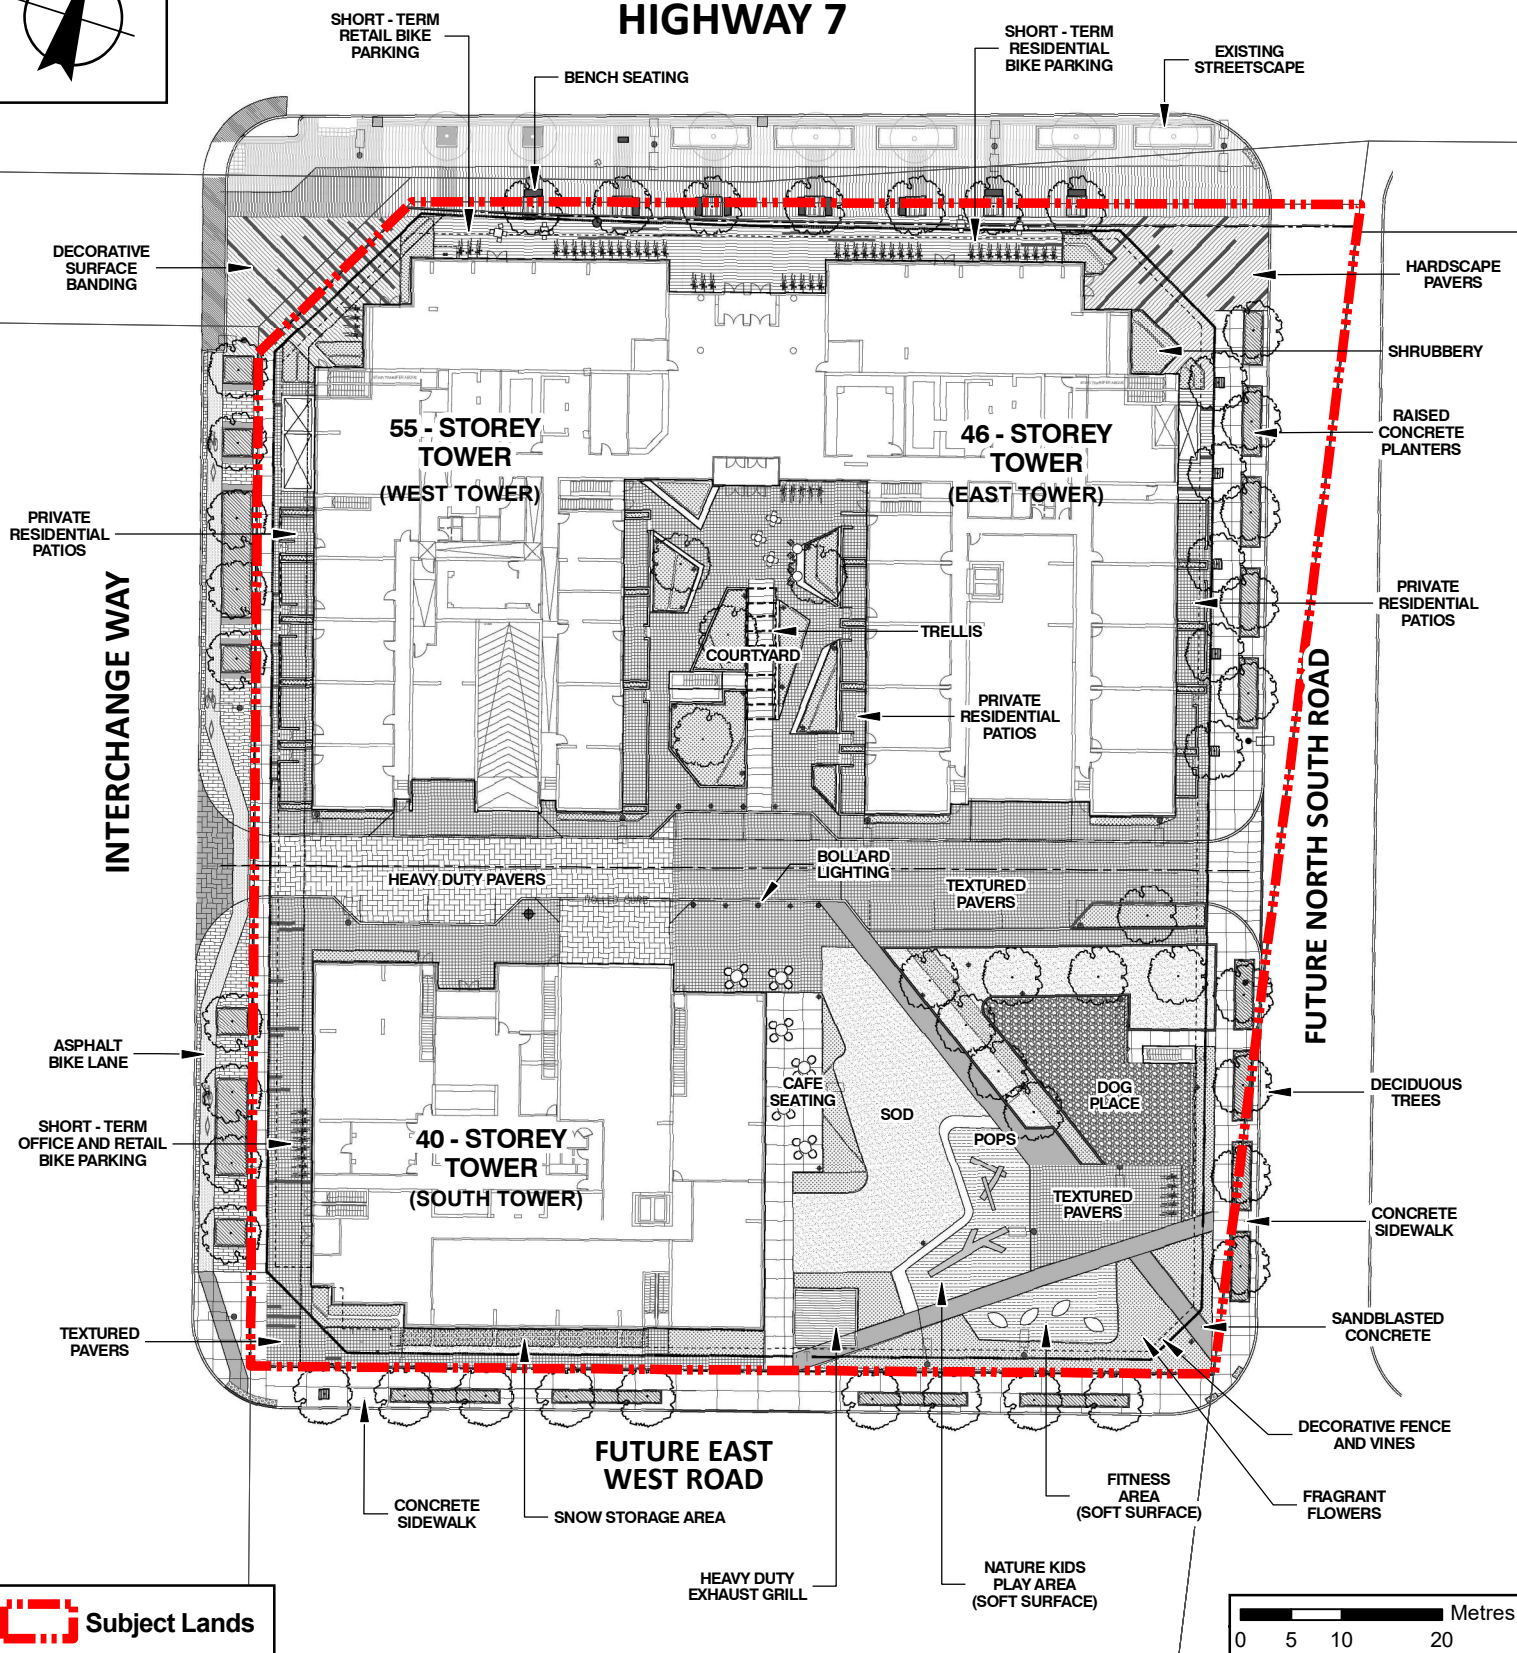

 Subject Lands

## Ultimate Landscape Plan

**LOCATION:**  
3201 Highway 7  
Part of Lot 5, Concession 5

**APPLICANT:**  
VMC GP Inc.



## Attachment

**FILE:**  
DA.17.015

**DATE:**  
January 17, 2023

# 7