


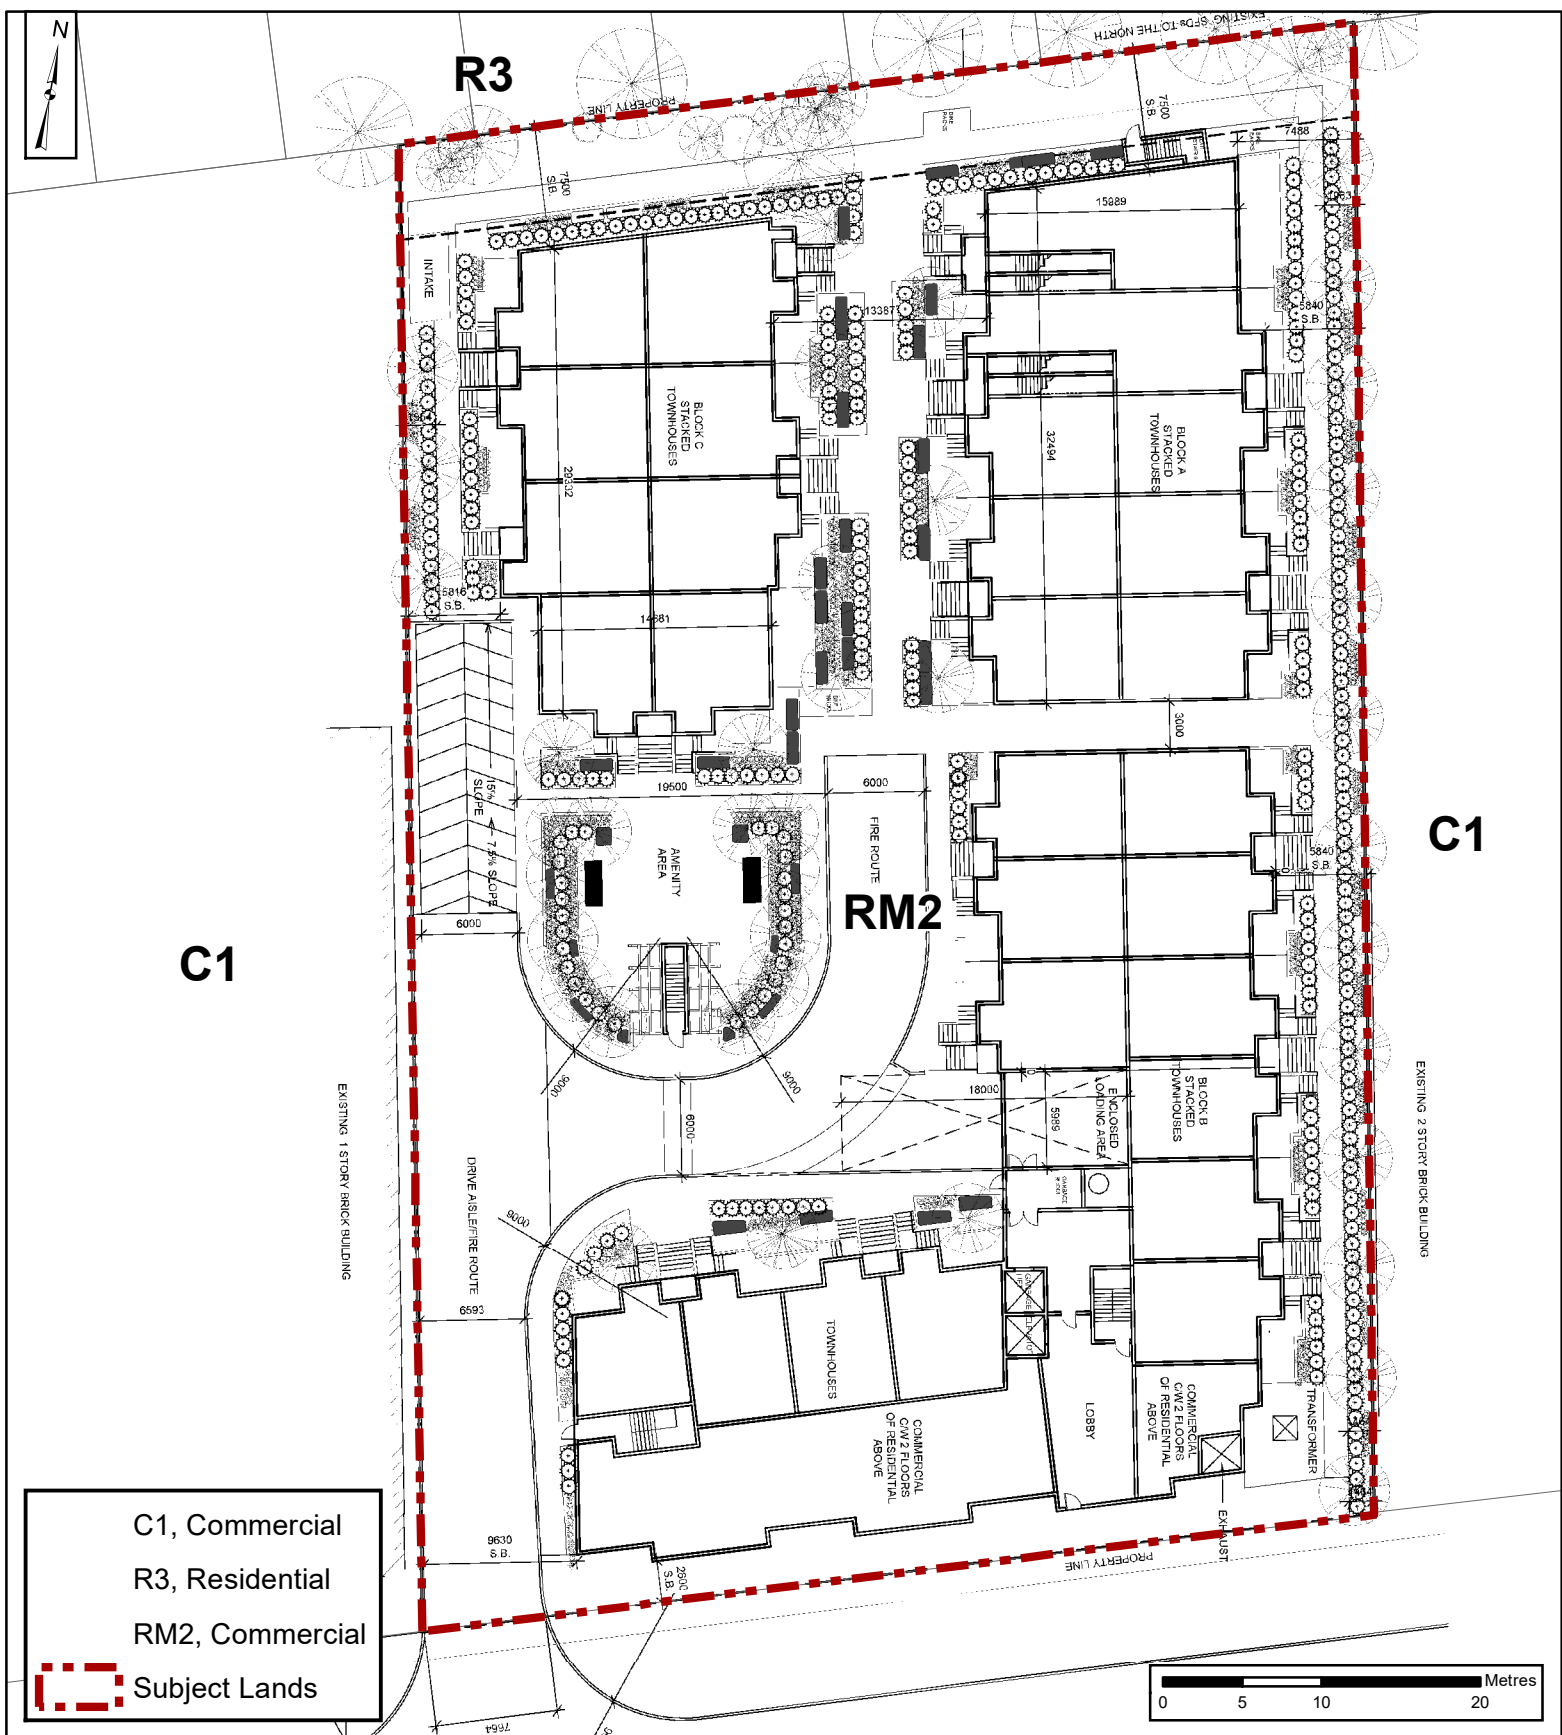

Proposed Zoning and Site Plan Original: September 17, 2018, Public Meeting

Attachment

LOCATION:
2338 Major Mackenzie Drive West
Part of lot 21, Concession 4



FILES:
OP.18.007 and Z.18.012

APPLICANT:
2338 Major Mackenzie Inc.

DATE:
February 28, 2023

8