


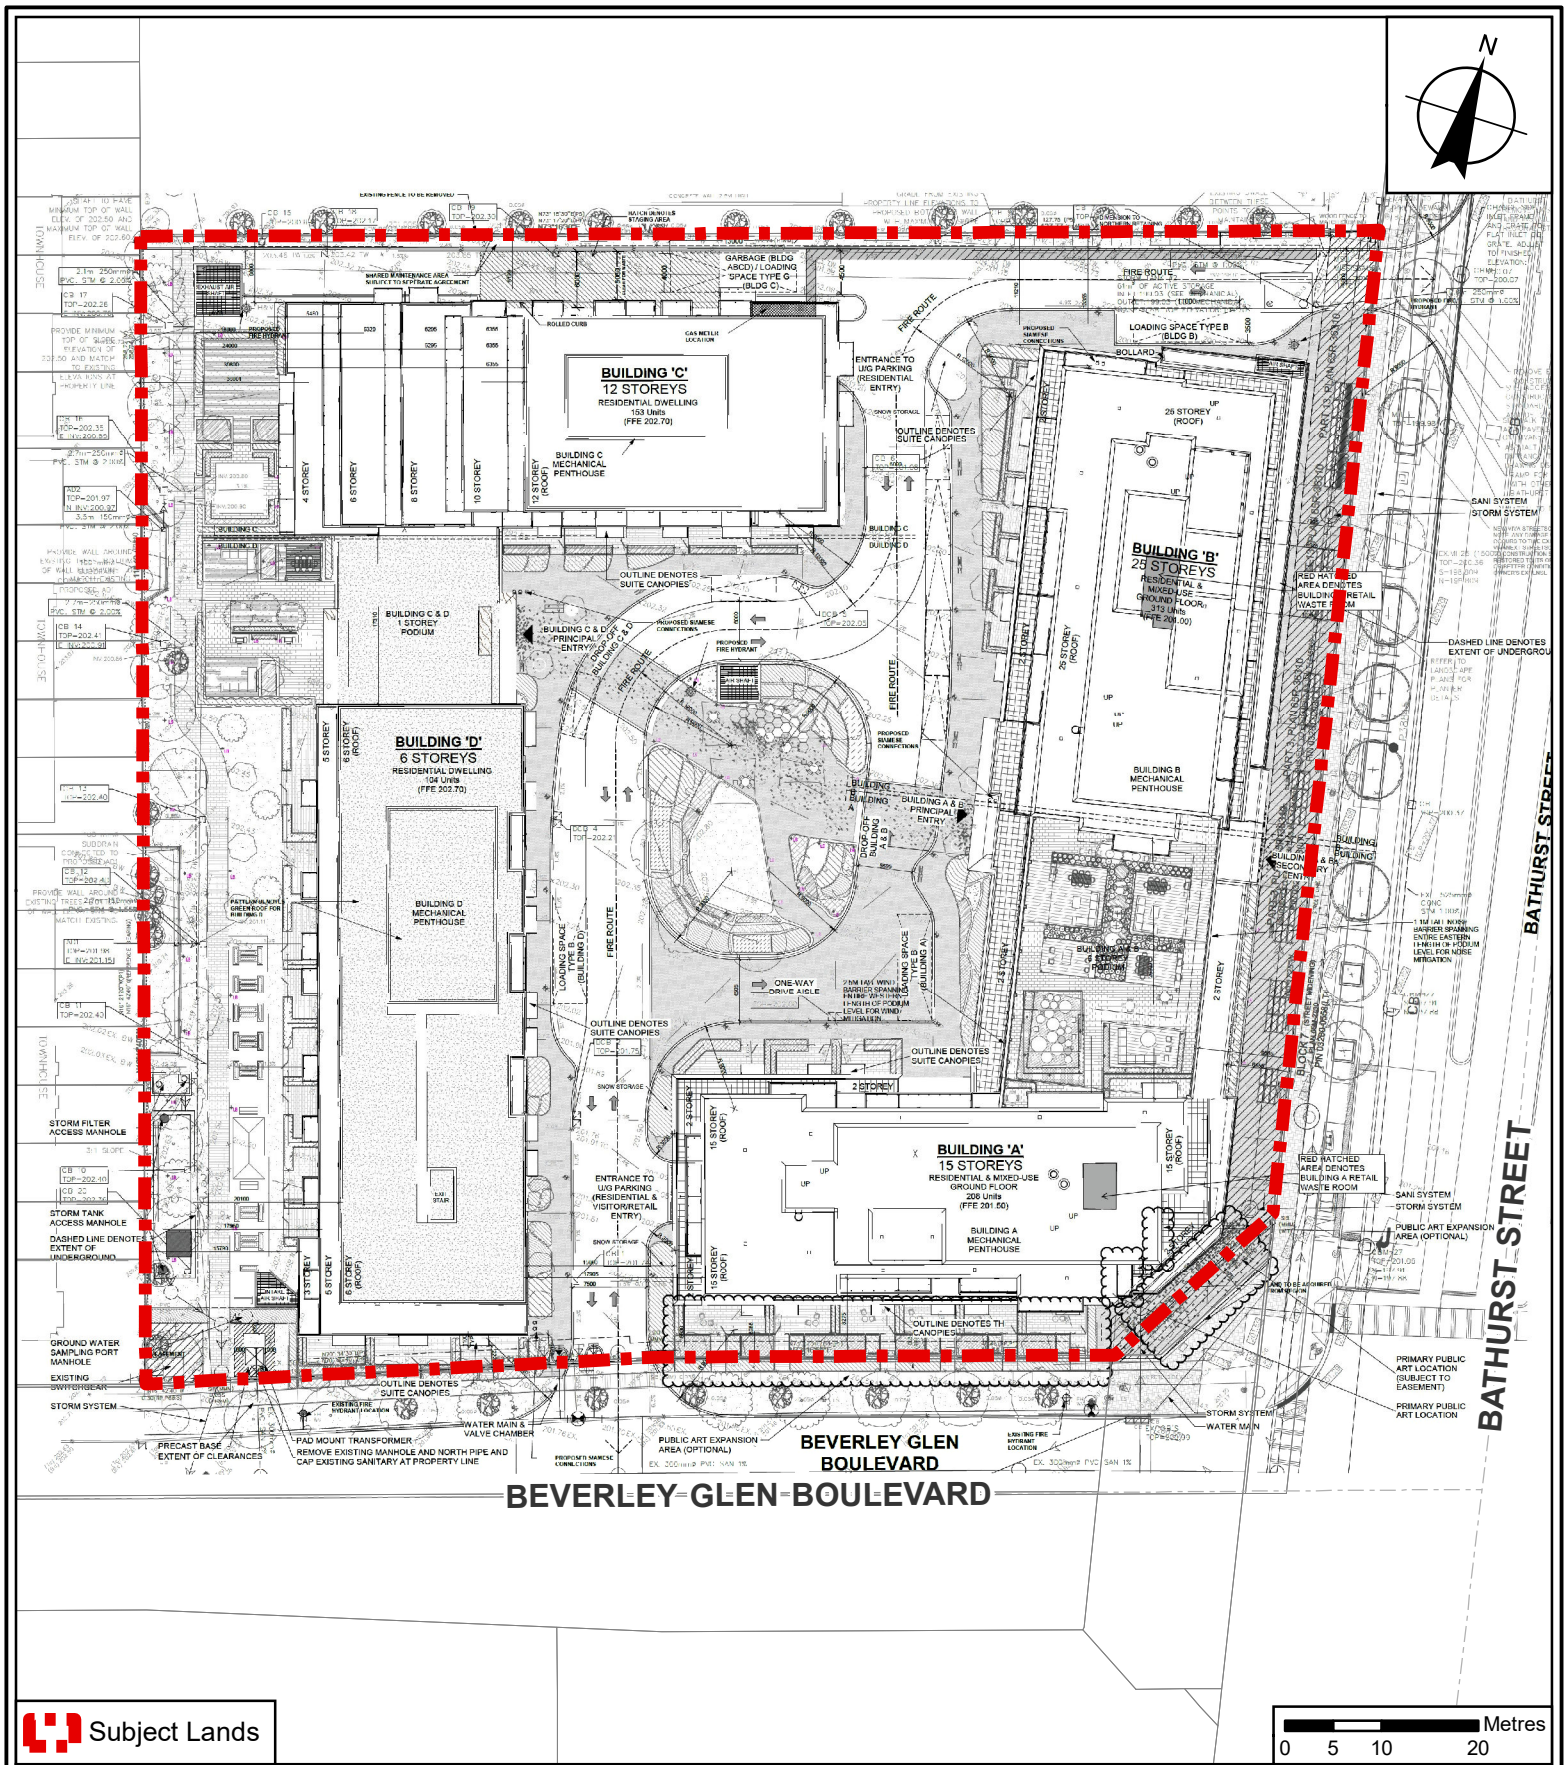

 Subject Lands

## Site Plan

**LOCATION:**  
Part of Lot 7, Concession 2  
7950 Bathurst Street

**APPLICANT:**  
Daniels Baif Thornhill Inc.



**Attachment**  
FILE:  
19CDM-22V008  
RELATED FILE:  
19CDM-22V009  
DATE:  
April 04, 2023

**3**