


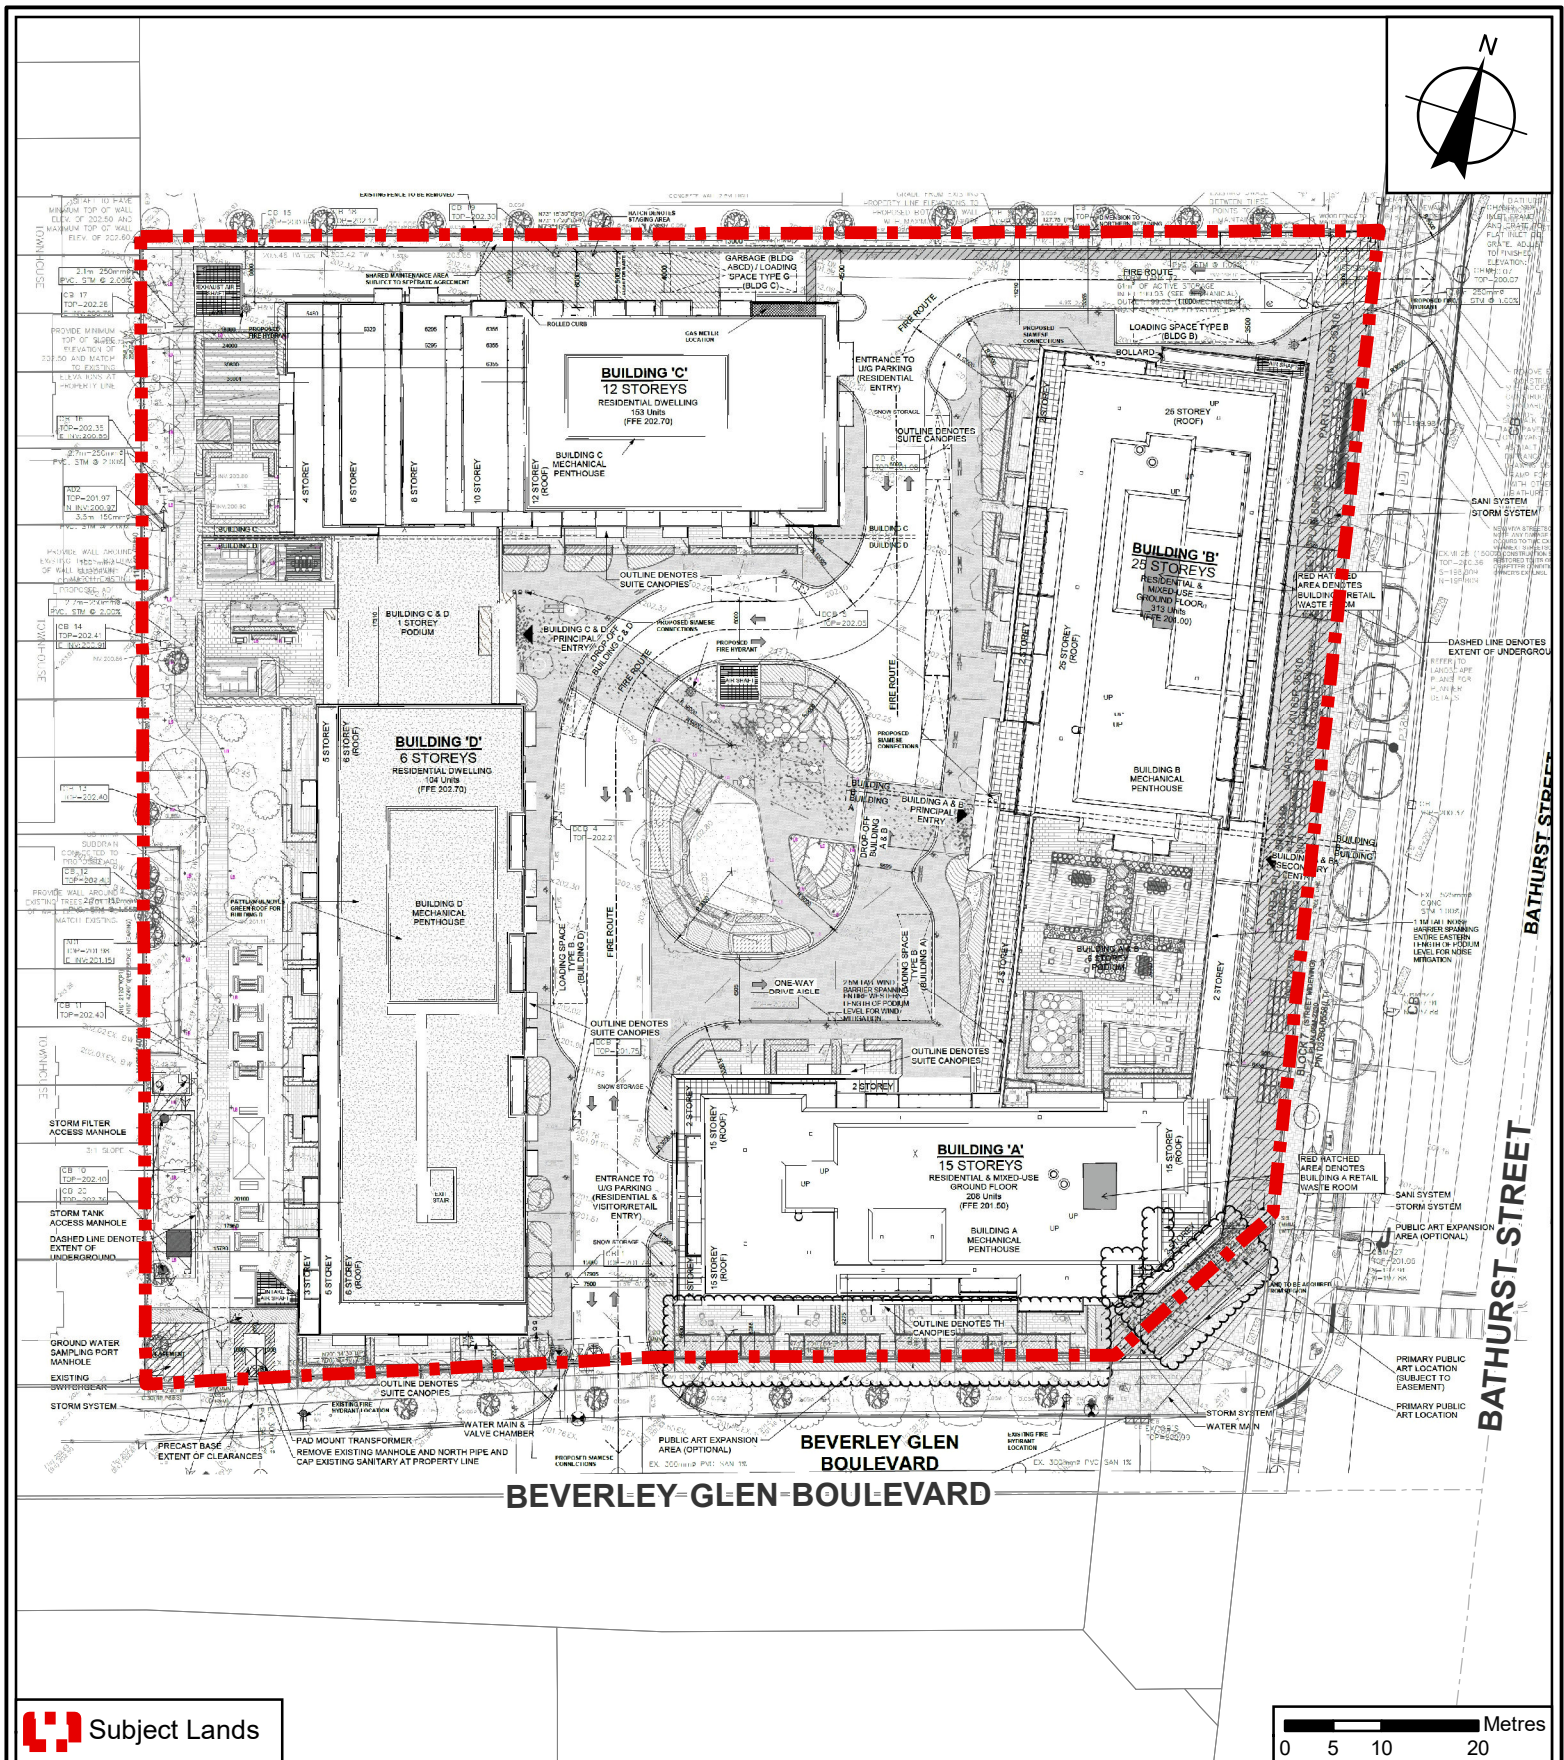

Subject Lands

Site Plan

LOCATION:
Part of Lot 7, Concession 2
8 Beverley Glen Blvd

APPLICANT:
Daniels Baif Thornhill Inc.



Attachment

FILE:
19CDM-22V009
RELATED FILE:
Z.12.047, DA.19.001
DATE:
April 04, 2023

3