



NOTE: ALL DIMENSIONS AND INFORMATION SHOWN ON THESE DRAWINGS MUST BE CHECKED AND VERIFIED ON SITE BY THE ARCHITECT, DESIGNER AND/OR CONTRACTOR

ATTACHMENT 4 56-66 WALLACE

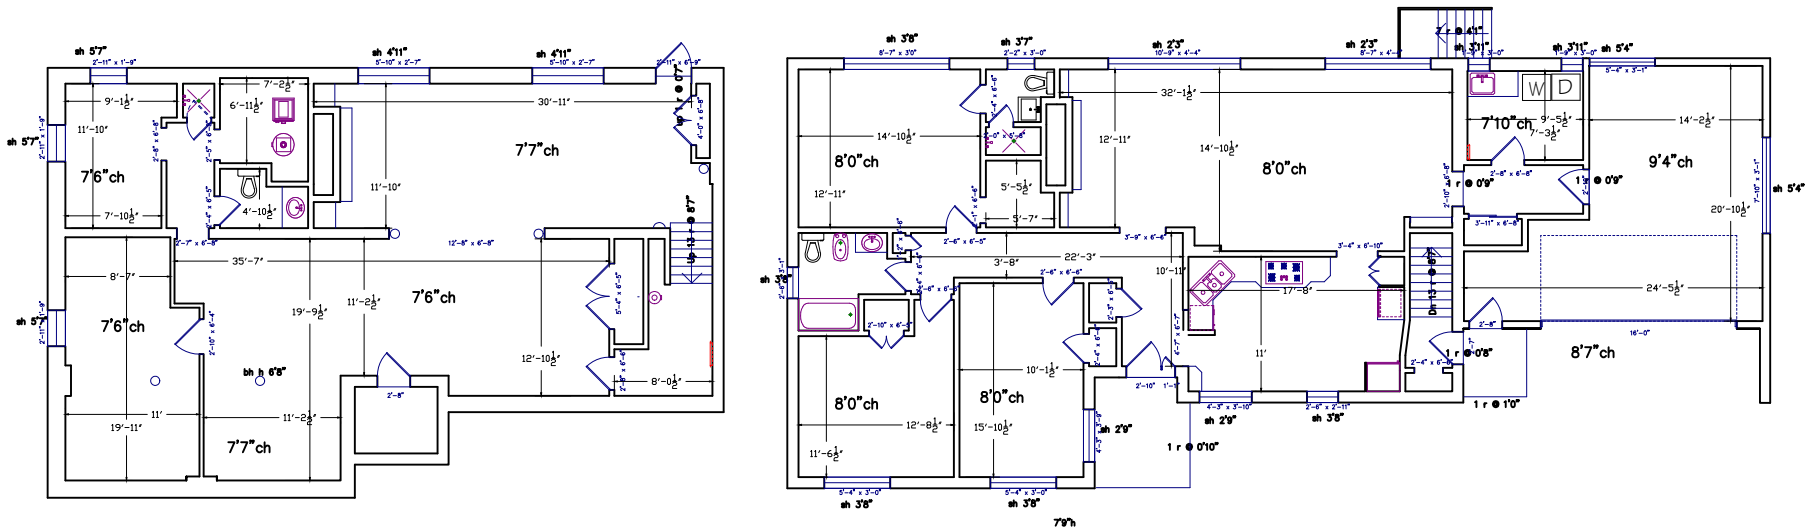

PREPARED BY:

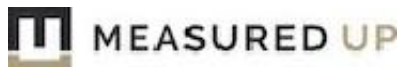

measuredup.ca 647-371-1505

LOCATION:

Plan View
1 Memorial Hill Lane
Woodbridge, Ontario

PREPARED FOR:


Evans Planning

DATE:


March 1, 2023

FILE:


1 memorialhill-W-W.dwg

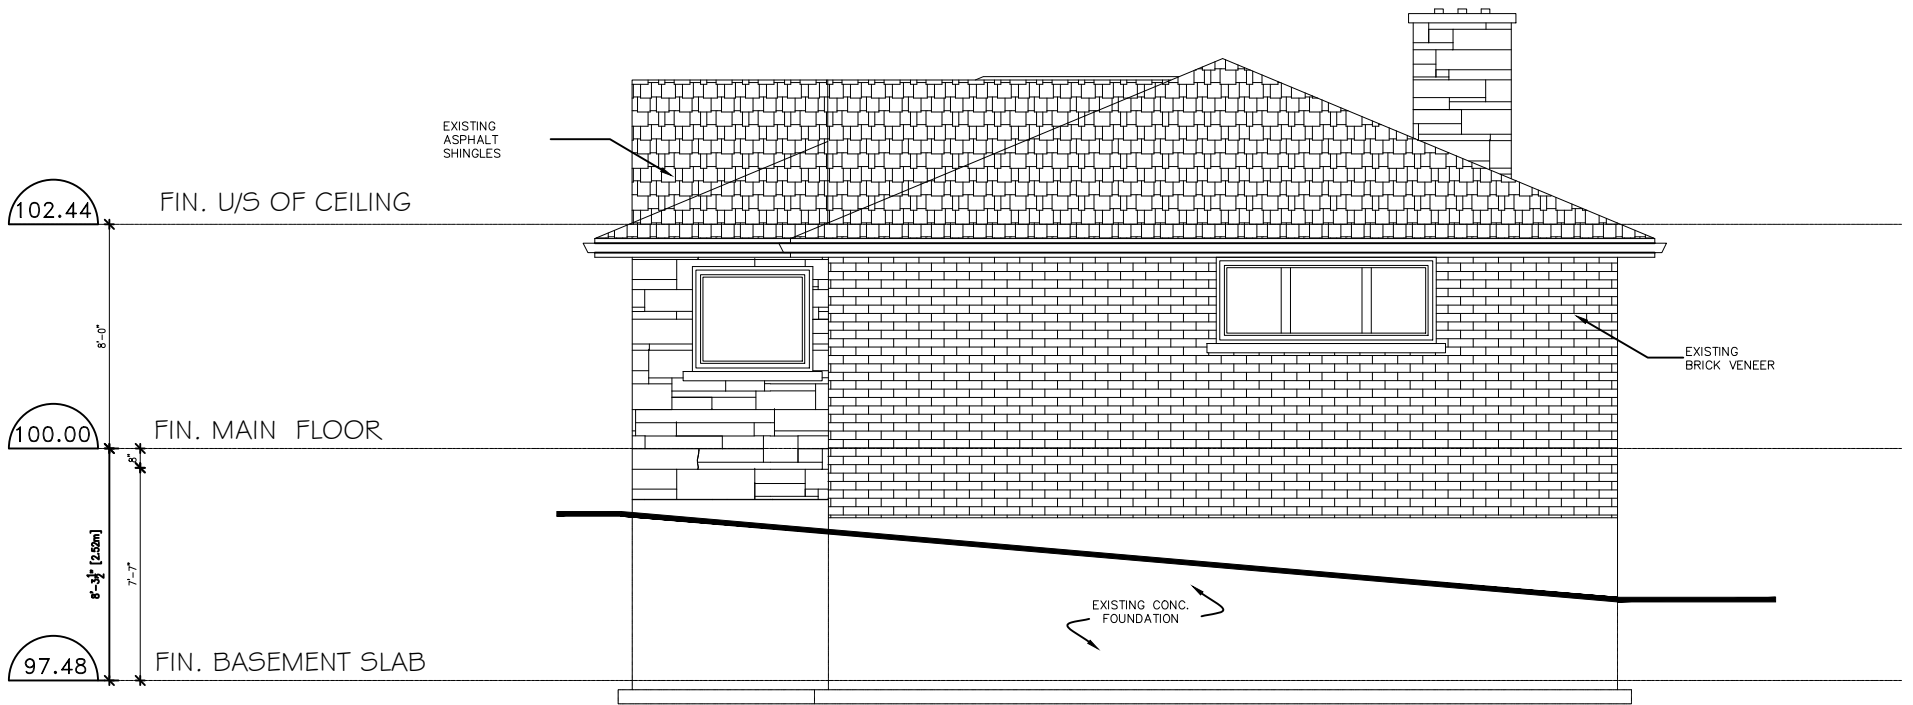


RIGHT SIDE (EAST) ELEVATION

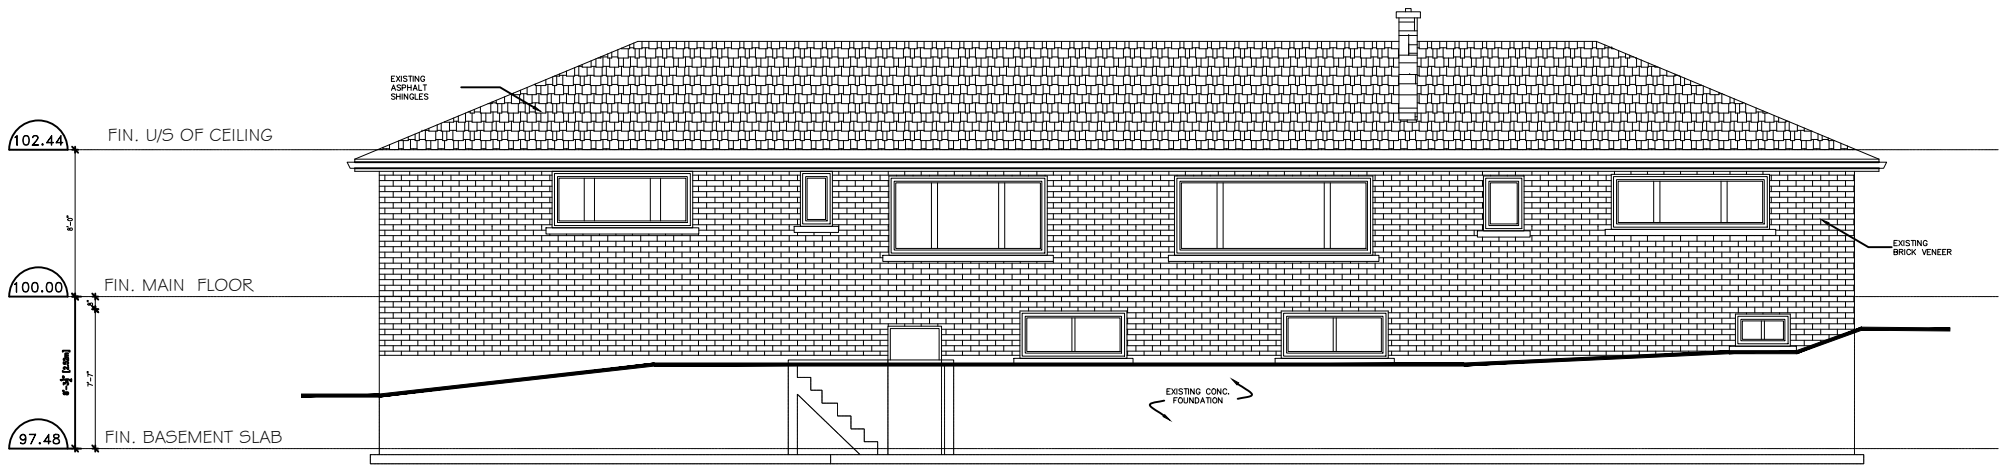


REAR (NORTH) ELEVATION

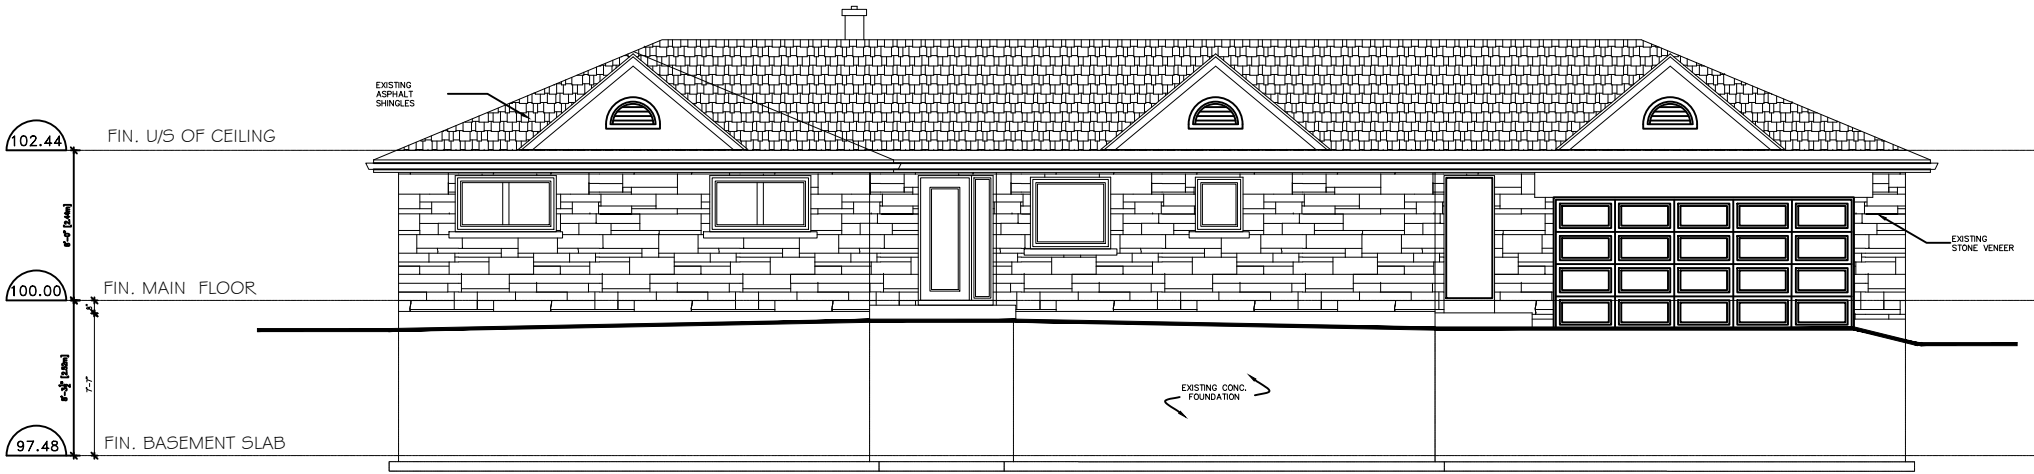

FRONT (SOUTH) ELEVATION

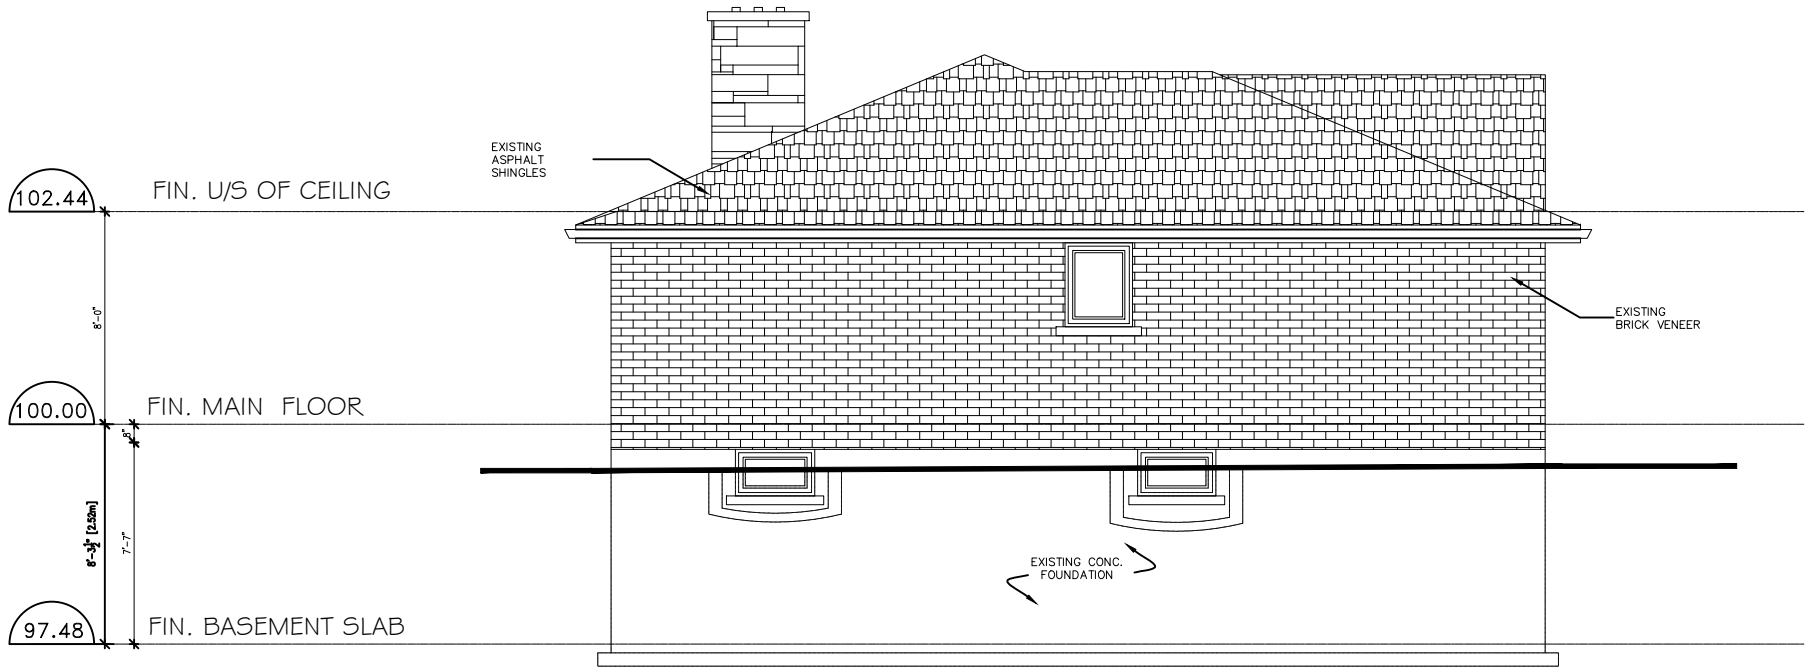


LEFT SIDE (WEST) ELEVATION

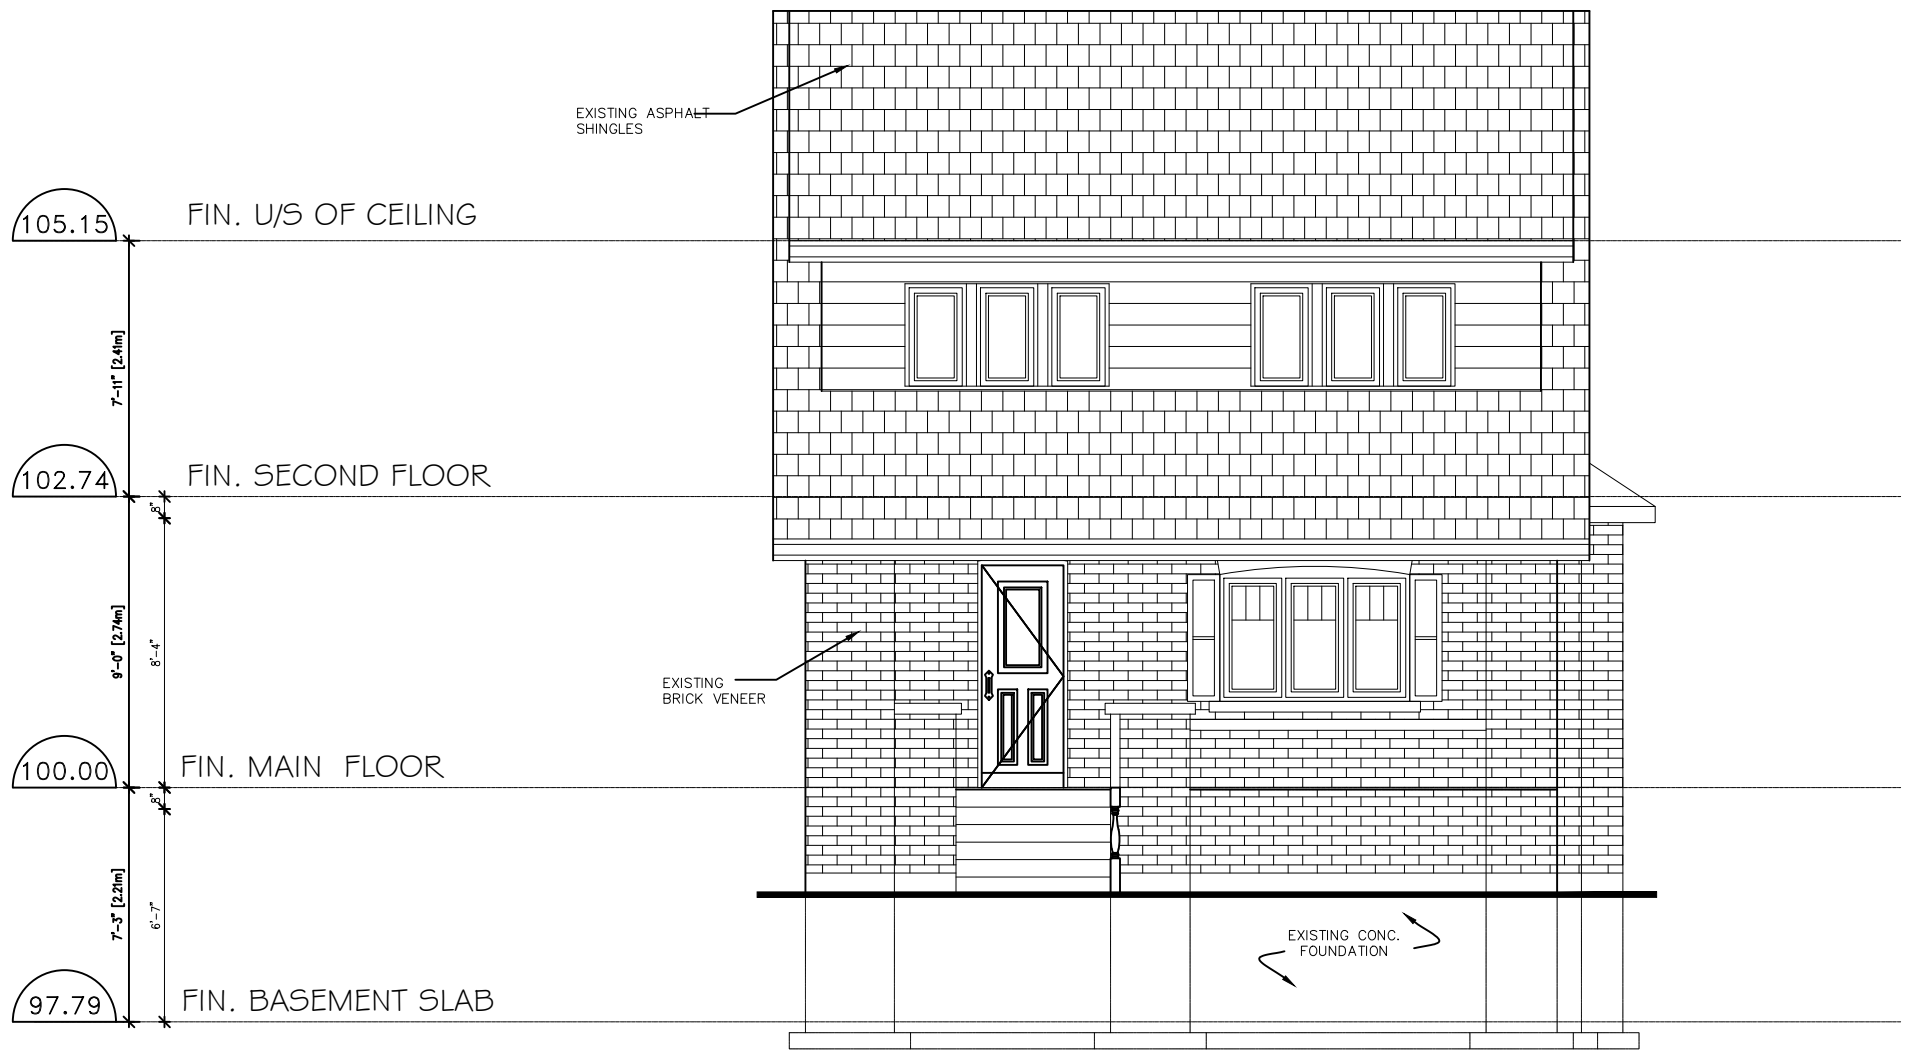


FRONT (EAST) ELEVATION



RIGHT SIDE (NORTH) ELEVATION

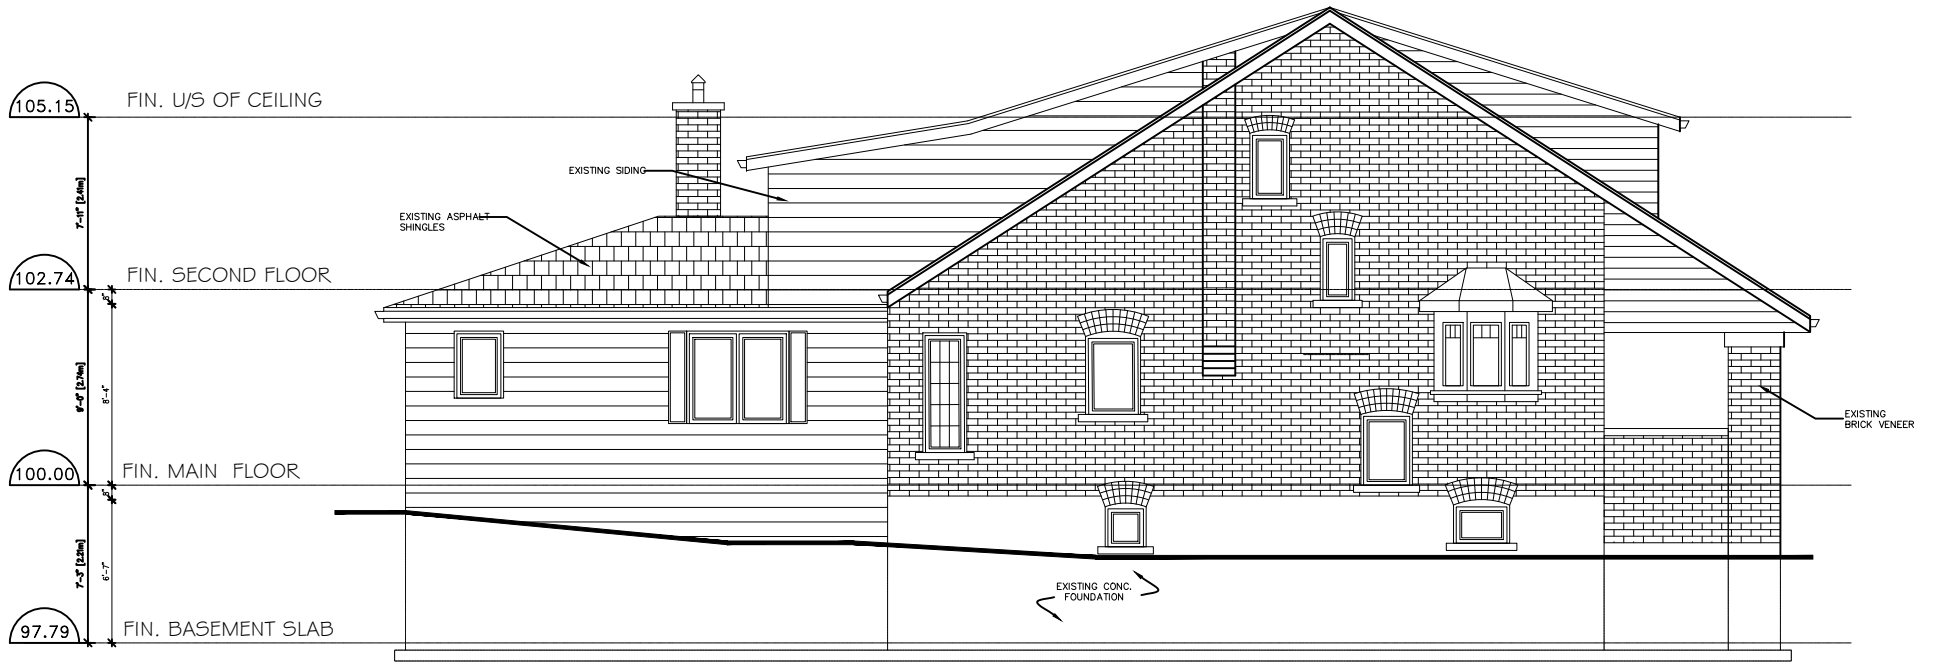


LEFT SIDE (SOUTH) ELEVATION

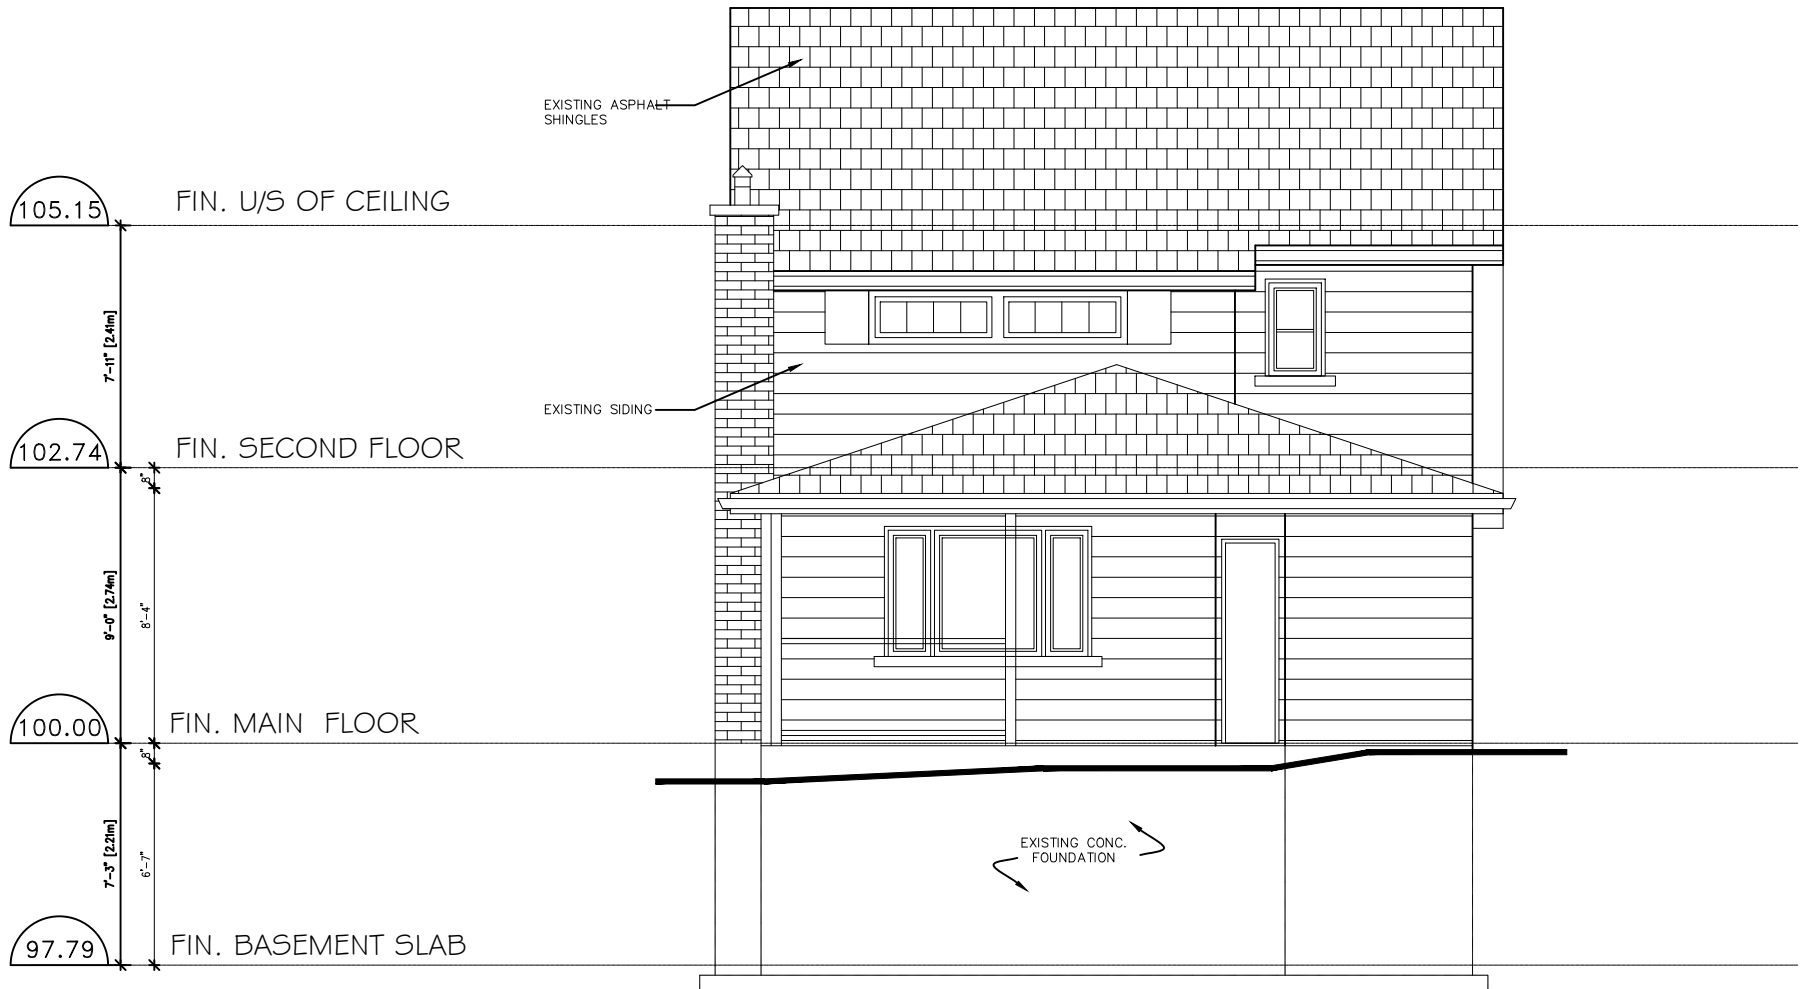


REAR (WEST) ELEVATION

NOTE: ALL DIMENSIONS AND INFORMATION SHOWN ON THESE DRAWINGS MUST BE CHECKED AND VERIFIED ON SITE BY THE ARCHITECT, DESIGNER AND/OR CONTRACTOR


Lower Level

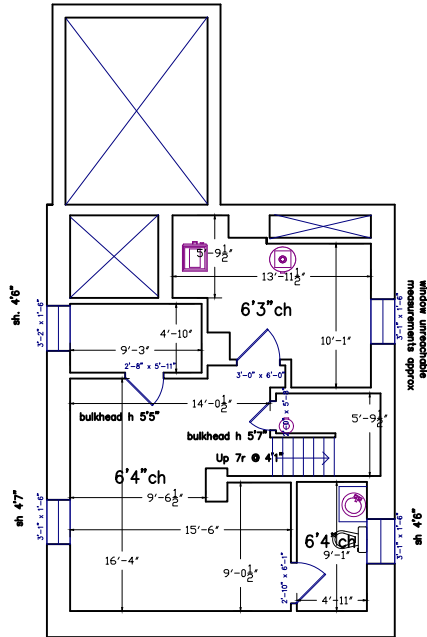


Lower Level

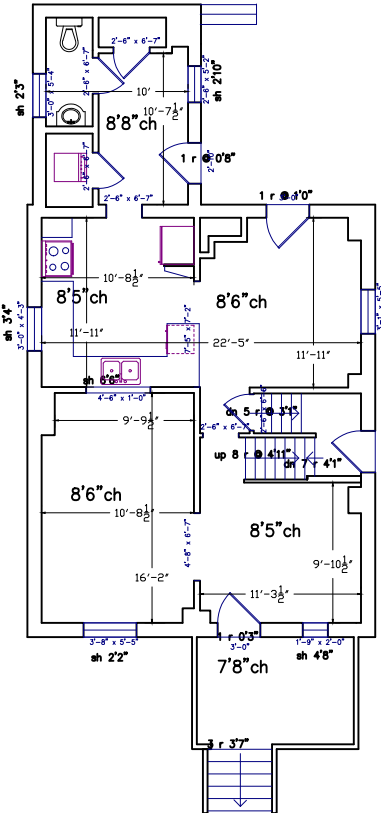

Second Floor - 742sf

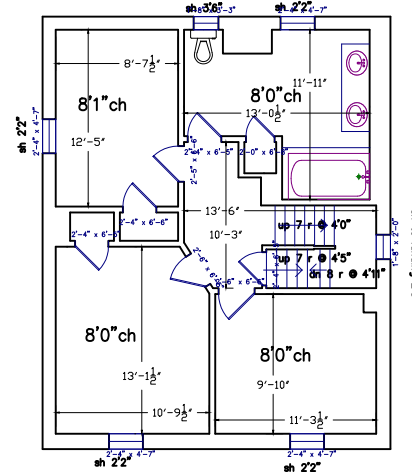

Third Floor - 567sf

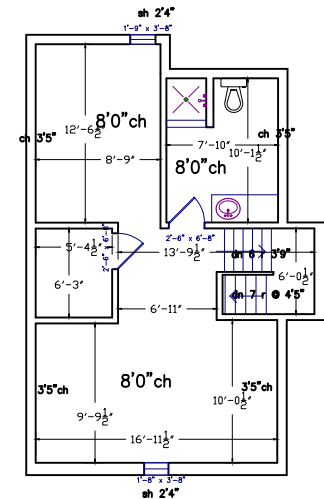

PREPARED BY:



measuredup.ca 647-371-1505

LOCATION:

Plan View
66 Wallace Street
Woodbridge, Ontario

PREPARED FOR:


Evans Planning

DATE:


March 1, 2023

FILE:


66wallace-W-W.dwg

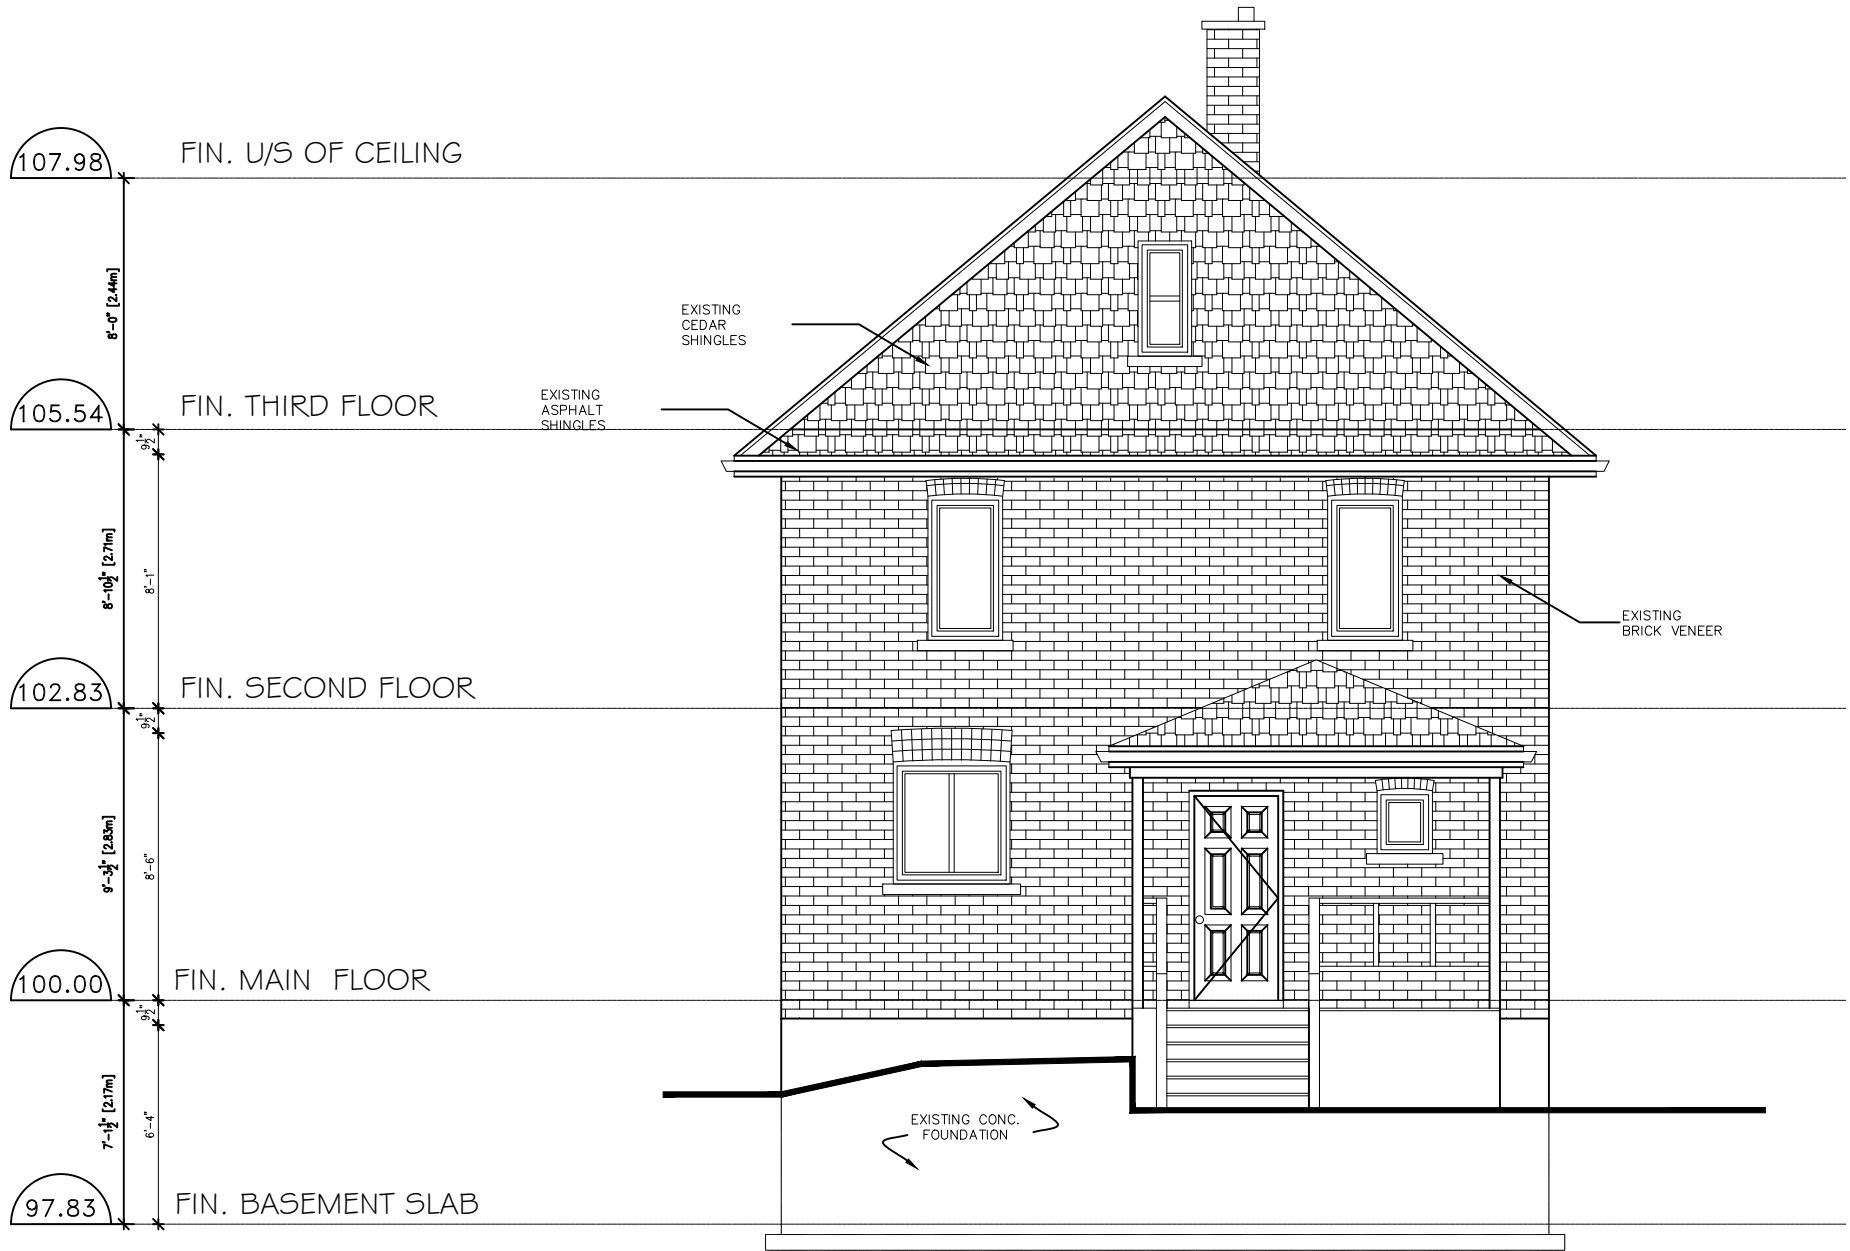


FRONT (EAST) ELEVATION

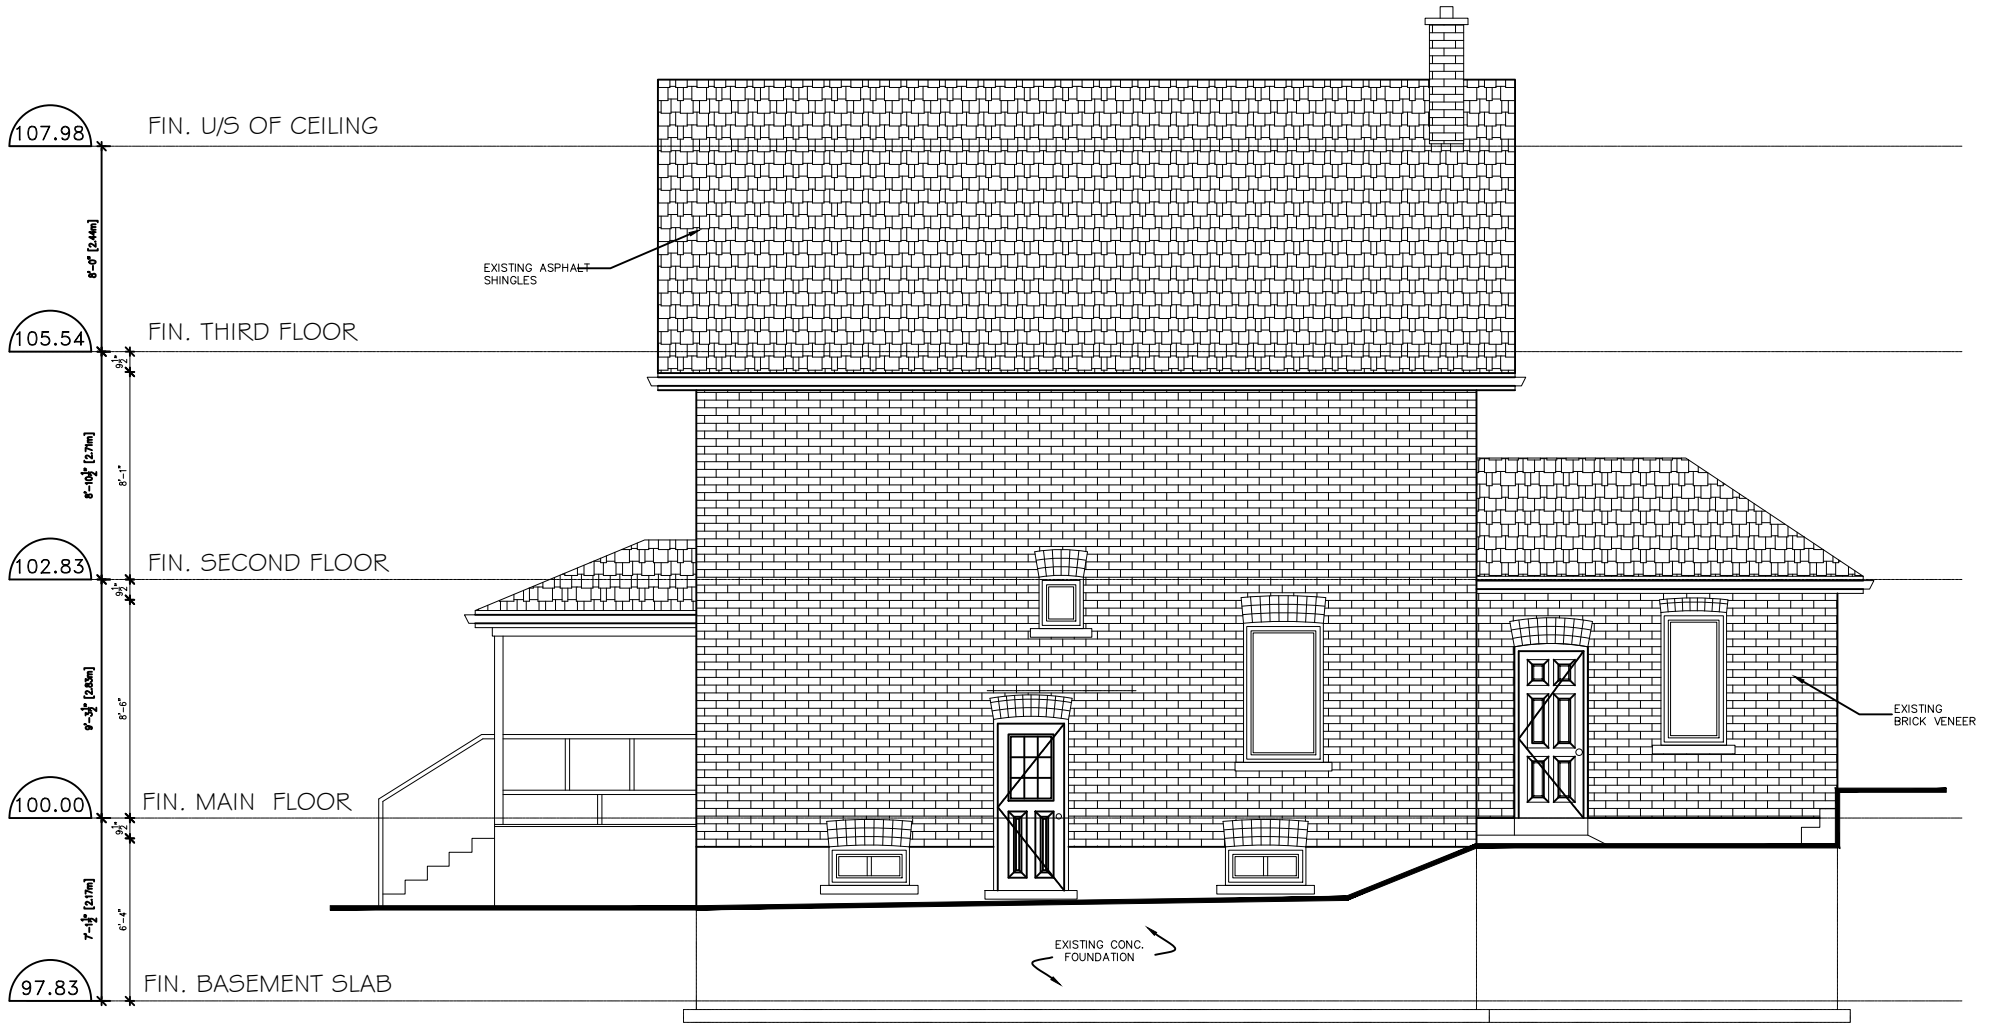

RIGHT SIDE (NORTH) ELEVATION

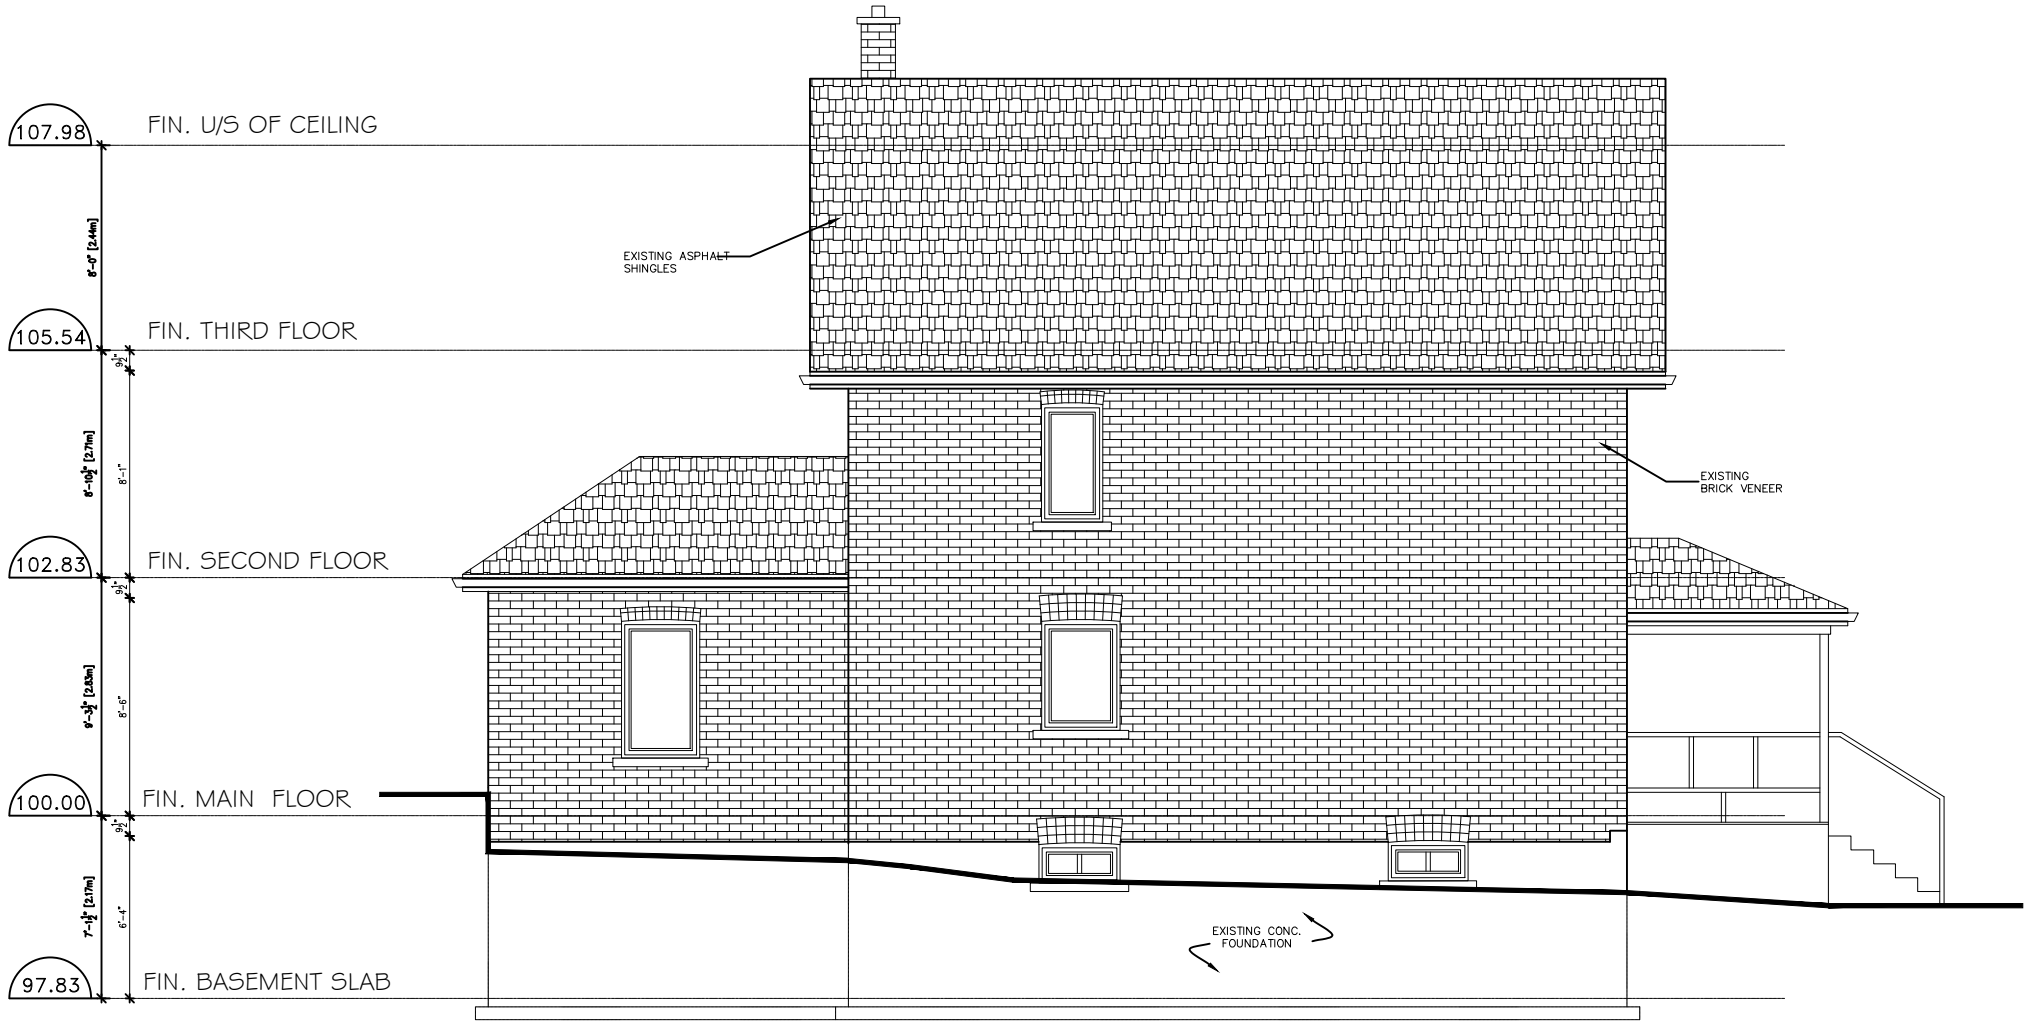

LEFT SIDE (SOUTH) ELEVATION

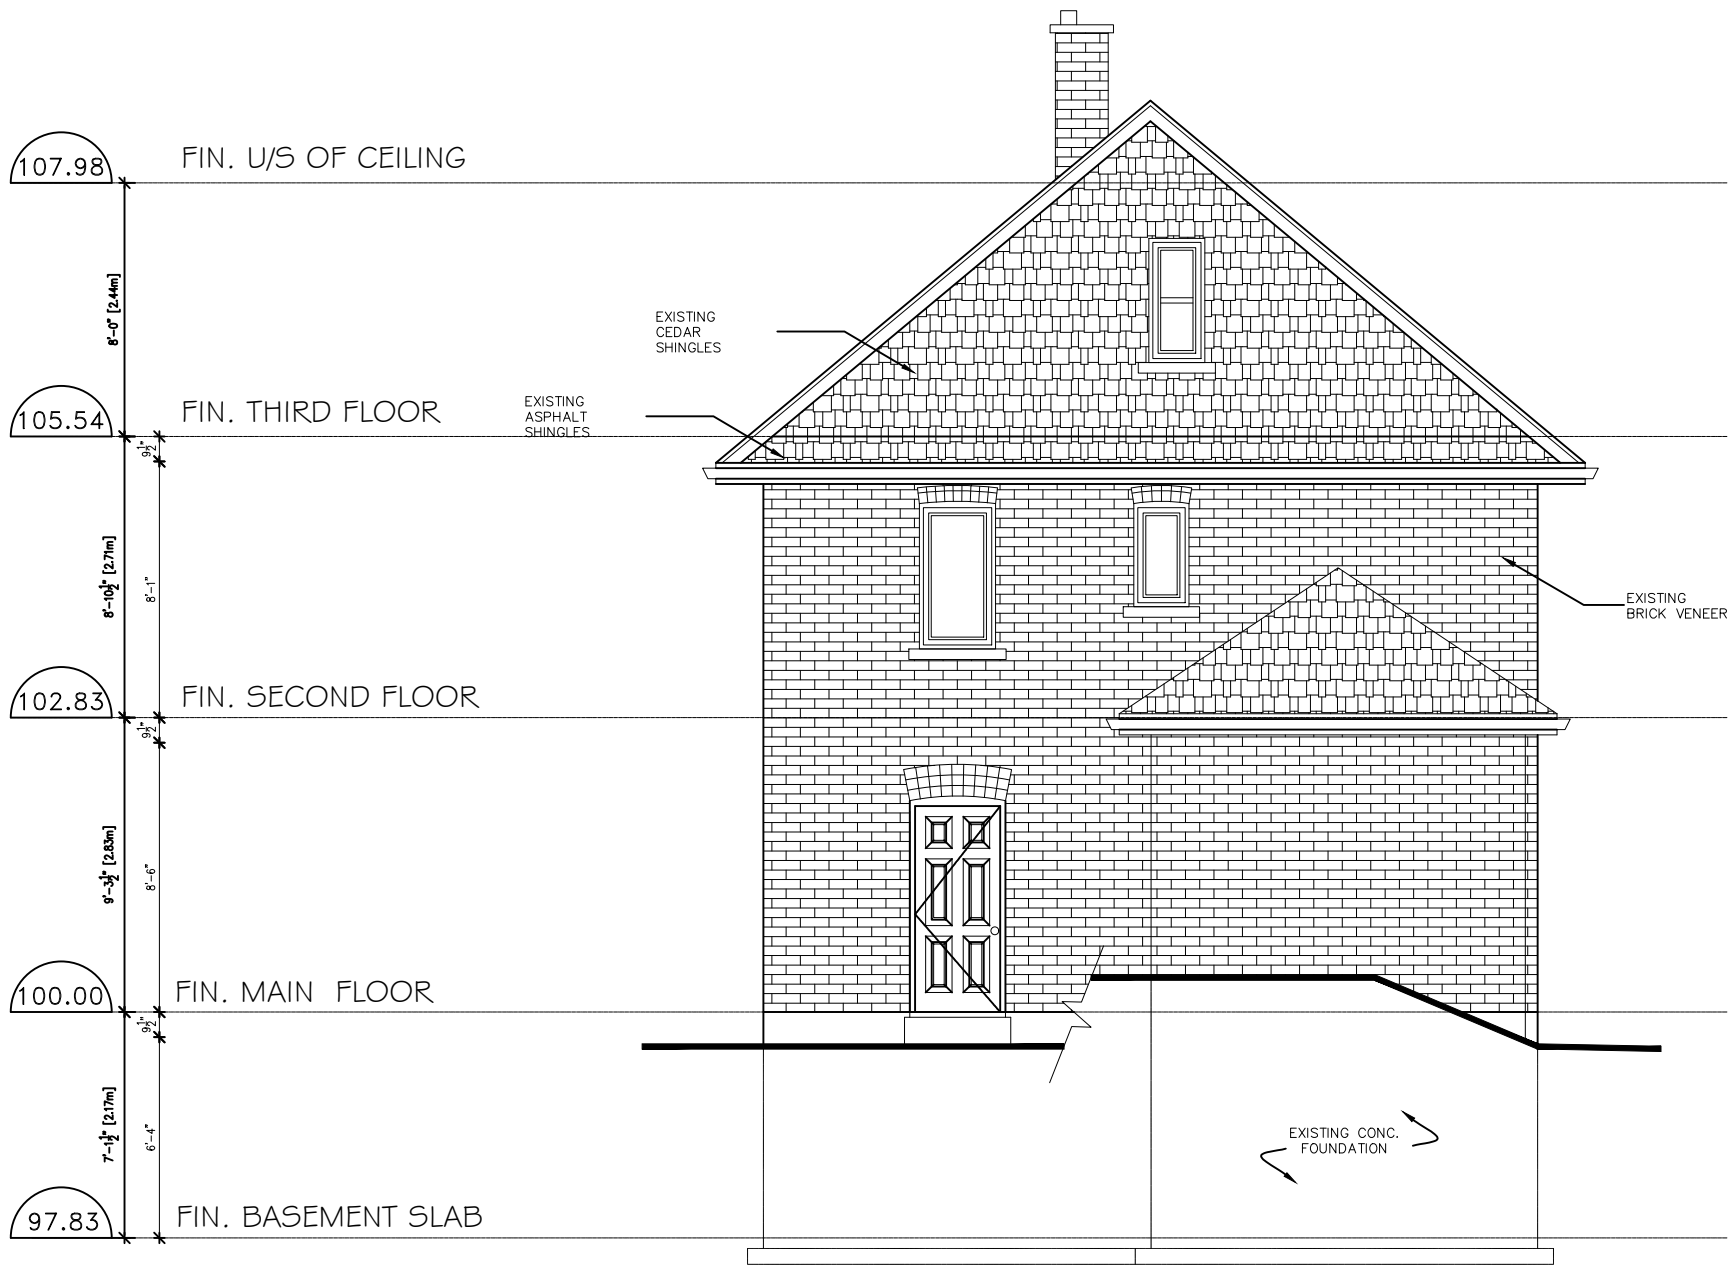

REAR (WEST) ELEVATION