


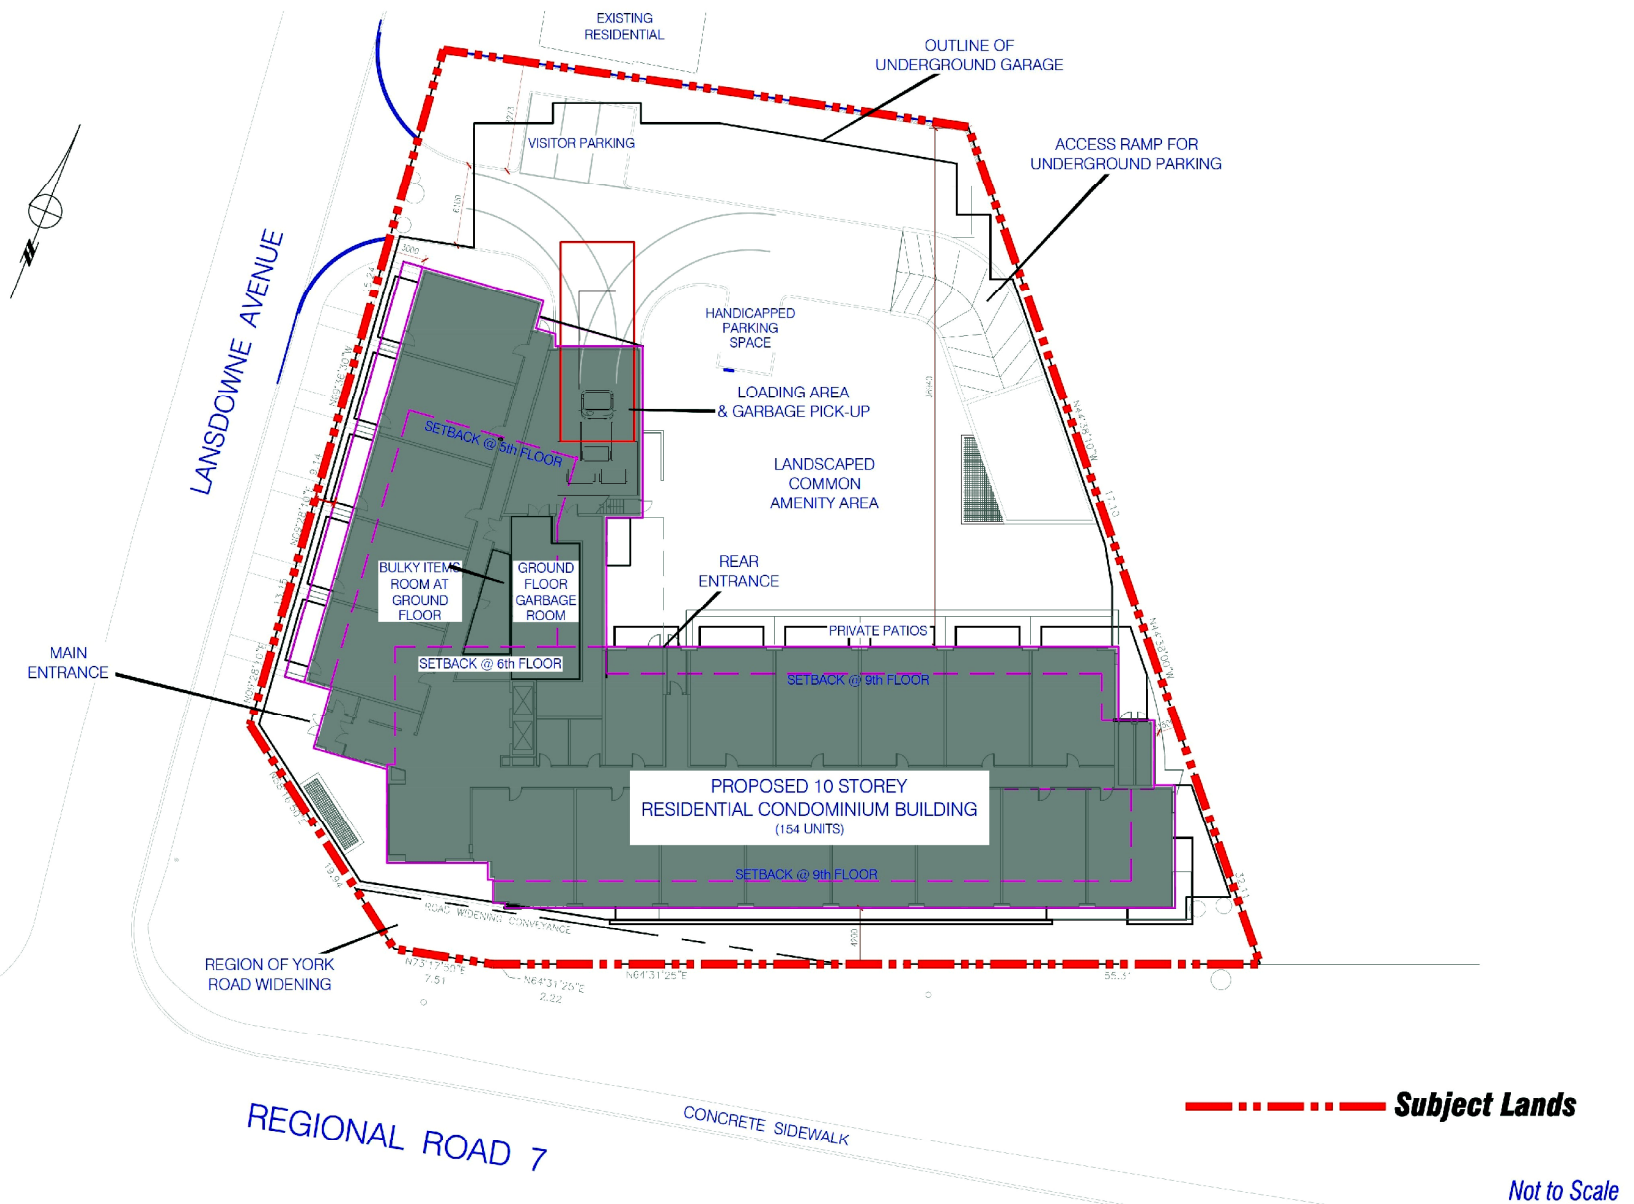

**Original June 24, 2014 Council Approved
Development (OP.13.005, Z.13.008, DA.13.016)**

LOCATION: 11-27 Lansdowne Avenue
Part of Lot 6, Concession 7

APPLICANT: Celebration Estates Inc.



Attachment

FILES: OP.22.015 and
DA.13.016

DATE:
April 4, 2023

7