


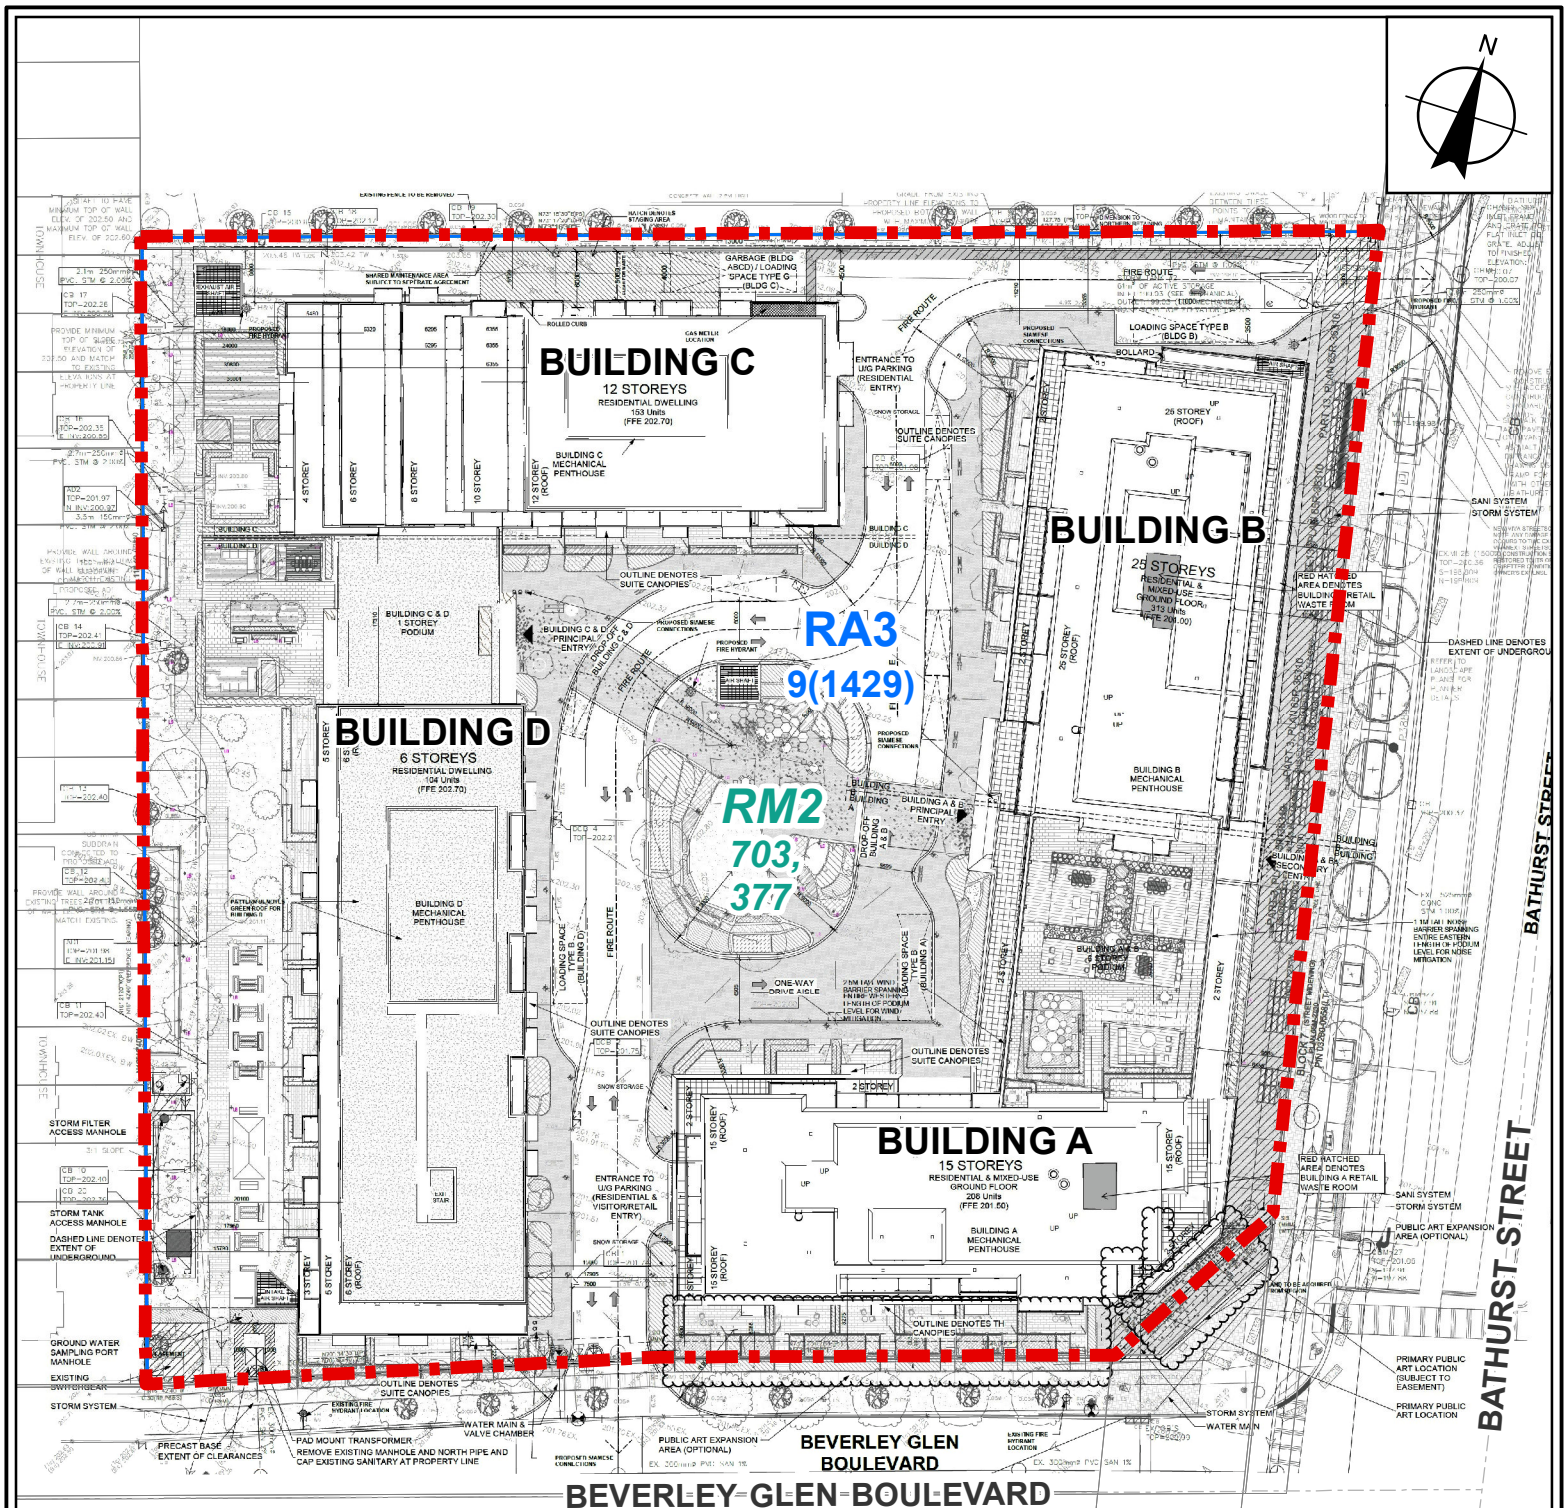

Subject Lands

Zoning Legend 001-2021

Zoning Legend 1-88

RM2, Multiple Residential Zone

RA3, Apartment Residential Zone

0 5 10 20 Metres

Site Plan and Proposed Zoning

LOCATION:
7950 Bathurst Street and 8 Beverley Glen Blvd.
Part of Lot 7, Concession 2

APPLICANT:
Daniels Baif Thornhill Inc.



Attachment

FILE:
Z.22.033

DATE:
April 4, 2023

2