


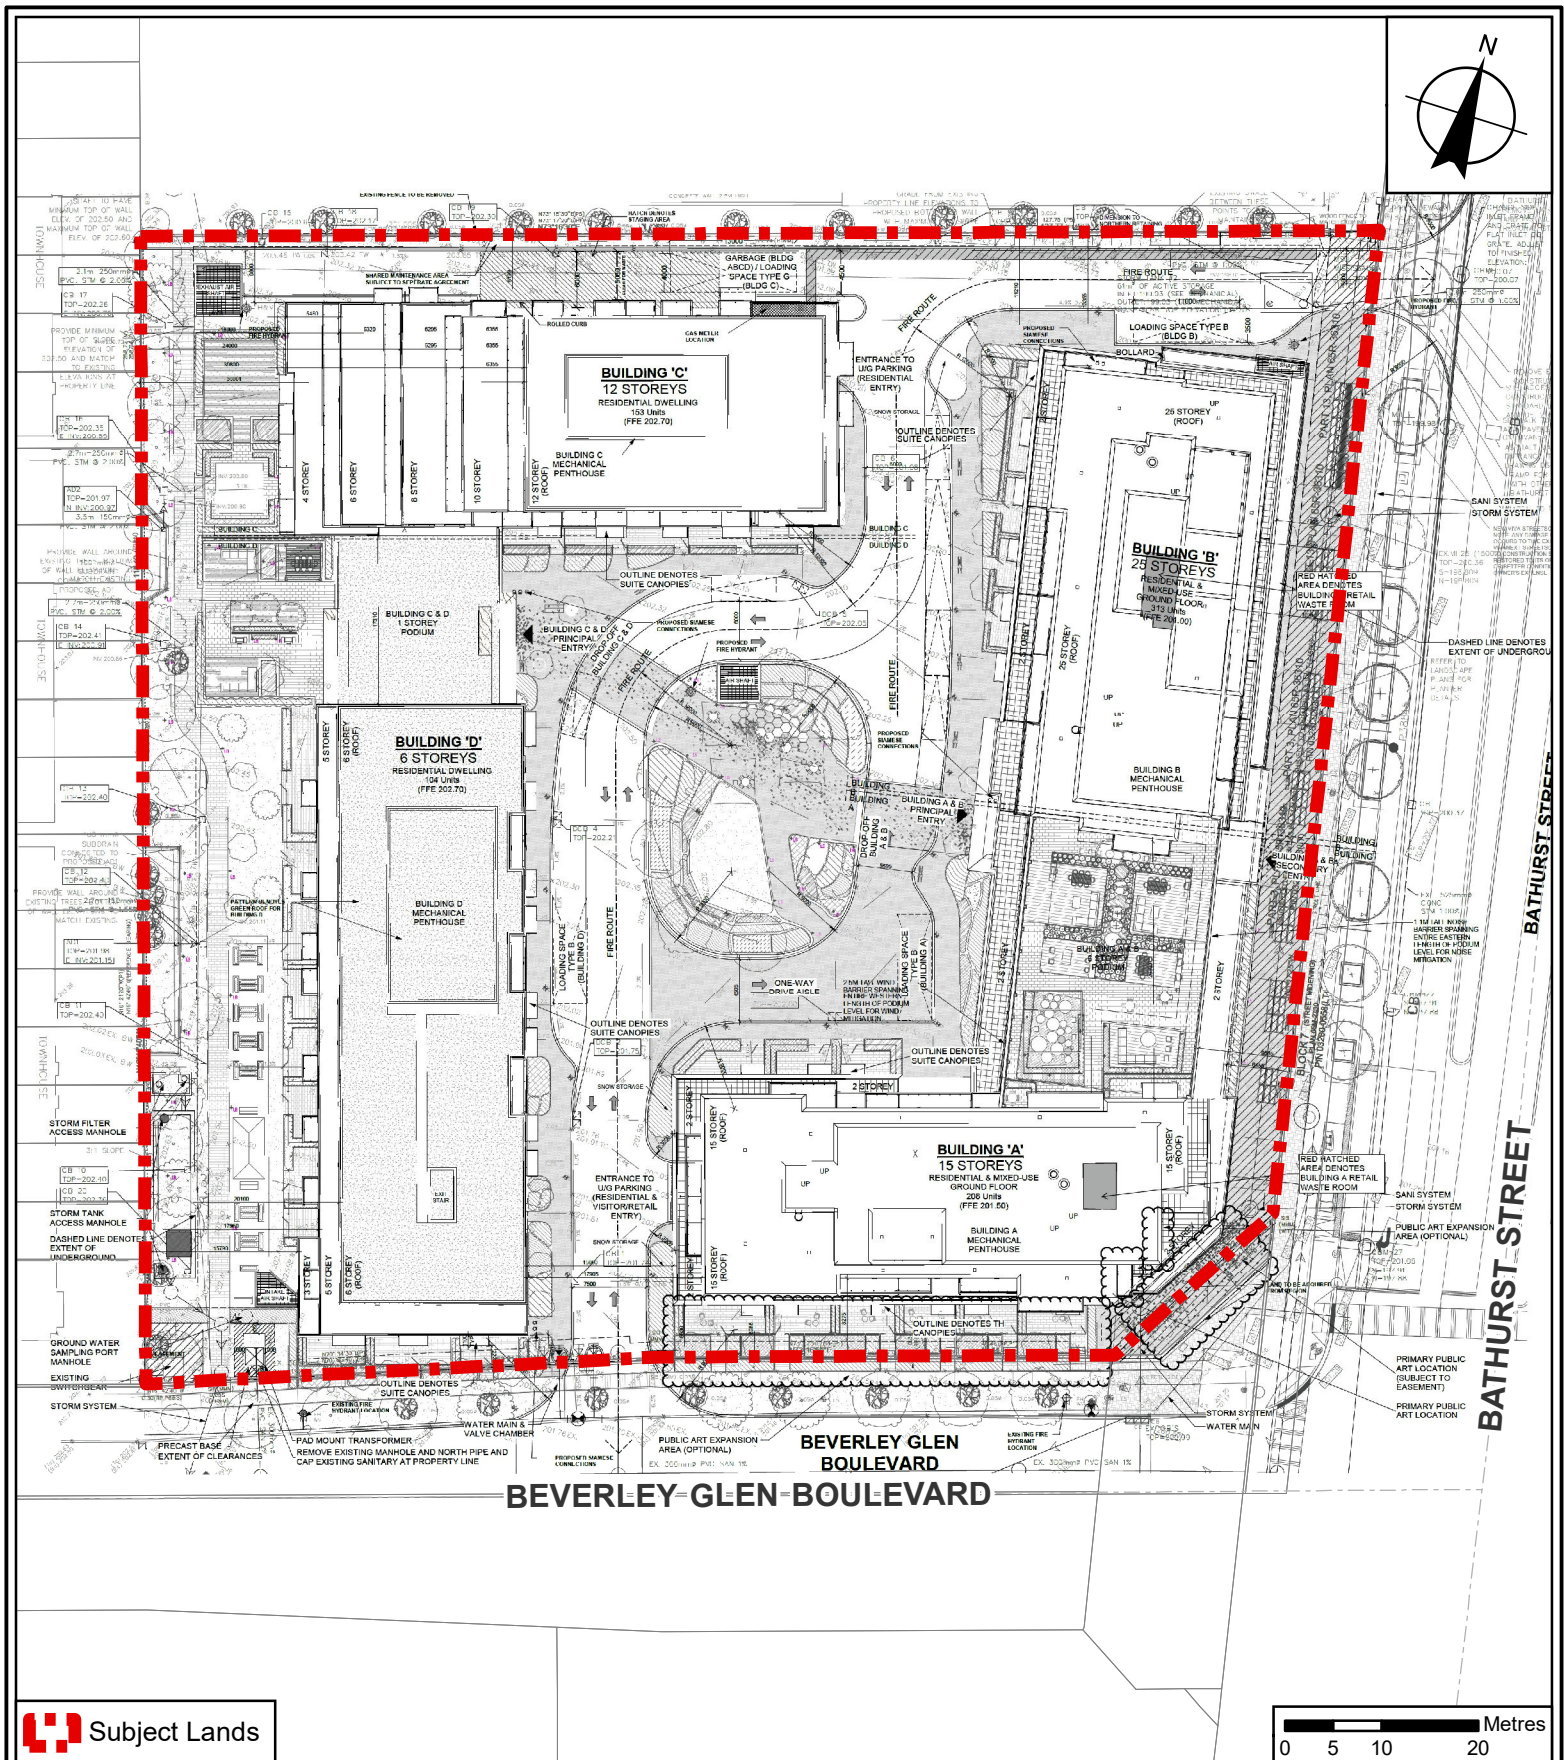

Subject Lands

Site Plan

LOCATION:
Part of Lot 7, Concession 2
7950 Bathurst Street

APPLICANT:
Daniels Baif Thornhill Inc.



Attachment
FILE:
19CDM-22V008
RELATED FILE:
19CDM-22V009
DATE:
April 04, 2023

3