



INTERCHANGE WAY

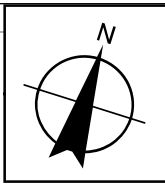


MABLE SMITH WAY

MILLWAY AVENUE

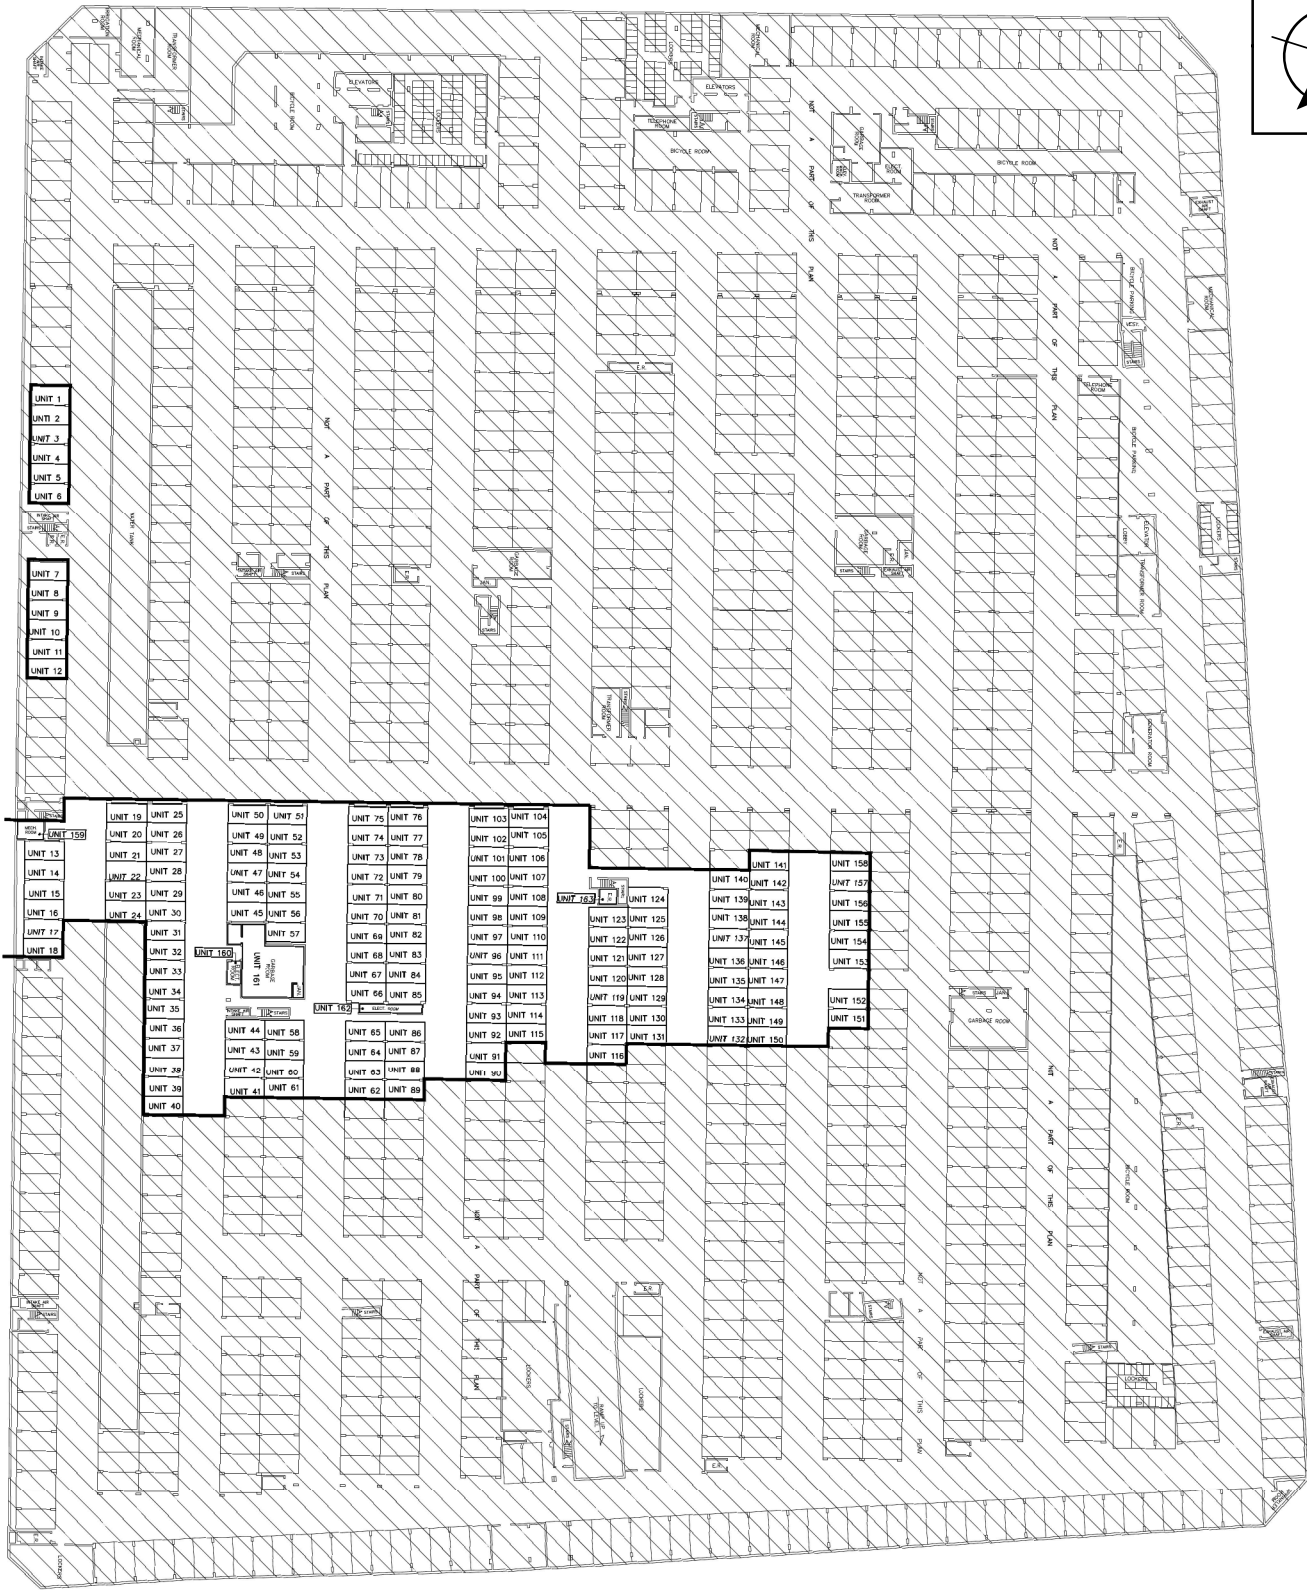

AUTUMN HARVEST ROAD

PLAN VIEW SHOWING  
RESIDENTIAL PARKING UNITS 1 TO 158 INCLUSIVE,  
SERVICE UNITS 159 AND 163,  
ON LEVEL A

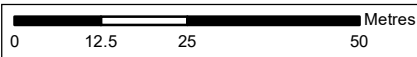

# Draft Plan of Condominium - Underground

LOCATION: 7, 51, 55, 59, 63, 67, 71, 75 & 79 Mable Smith Way;  
11, 21, 31 & 39 Honeycrisp Crescent; 10 & 30 Almond Blossom Mews  
Part of Lot 4, Concession 5

APPLICANT: Mobilio Residences Inc.



# Attachment

FILE: 19CDM-23V001

RELATED FILE:

DA.18.056

DATE:

May 9, 2023

# 8