

Location Map

Location:
Part of Lot 16, Concession 2

Applicant:
Norstar Group of Companies




Attachment

FILE: Z.15.023
RELATED FILE: DA.15.022

DATE:
April 2, 2019



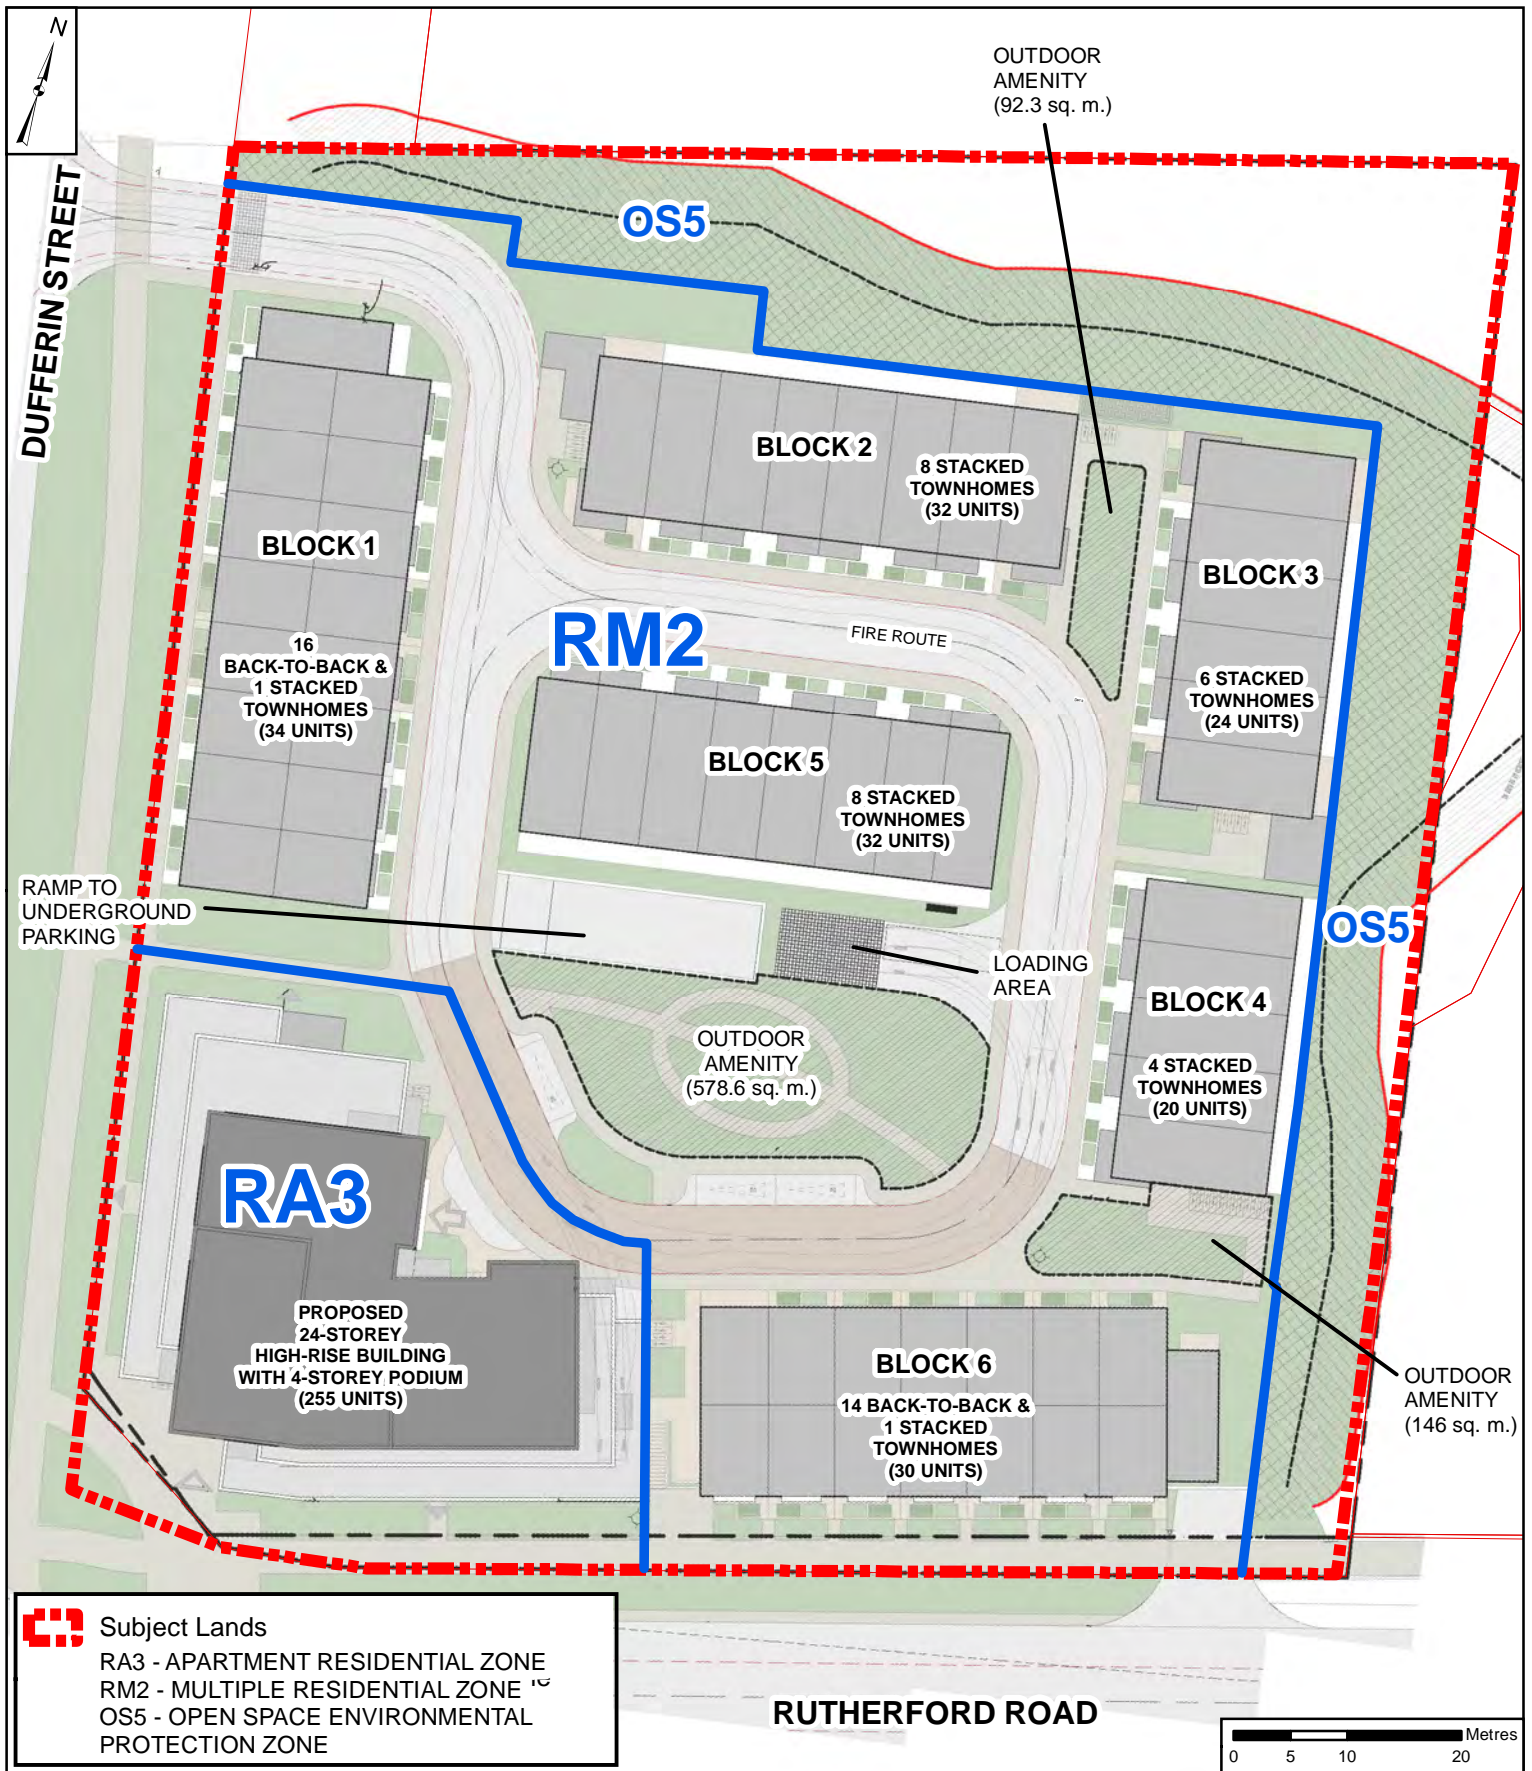

Proposed Zoning & Site Plan

Attachment

LOCATION:
Part Lot 16, Concession 2


APPLICANT:
Norstar Group of Companies



FILE: Z.15.023
RELATED FILE: DA.15.022

DATE:
April 2, 2019

2

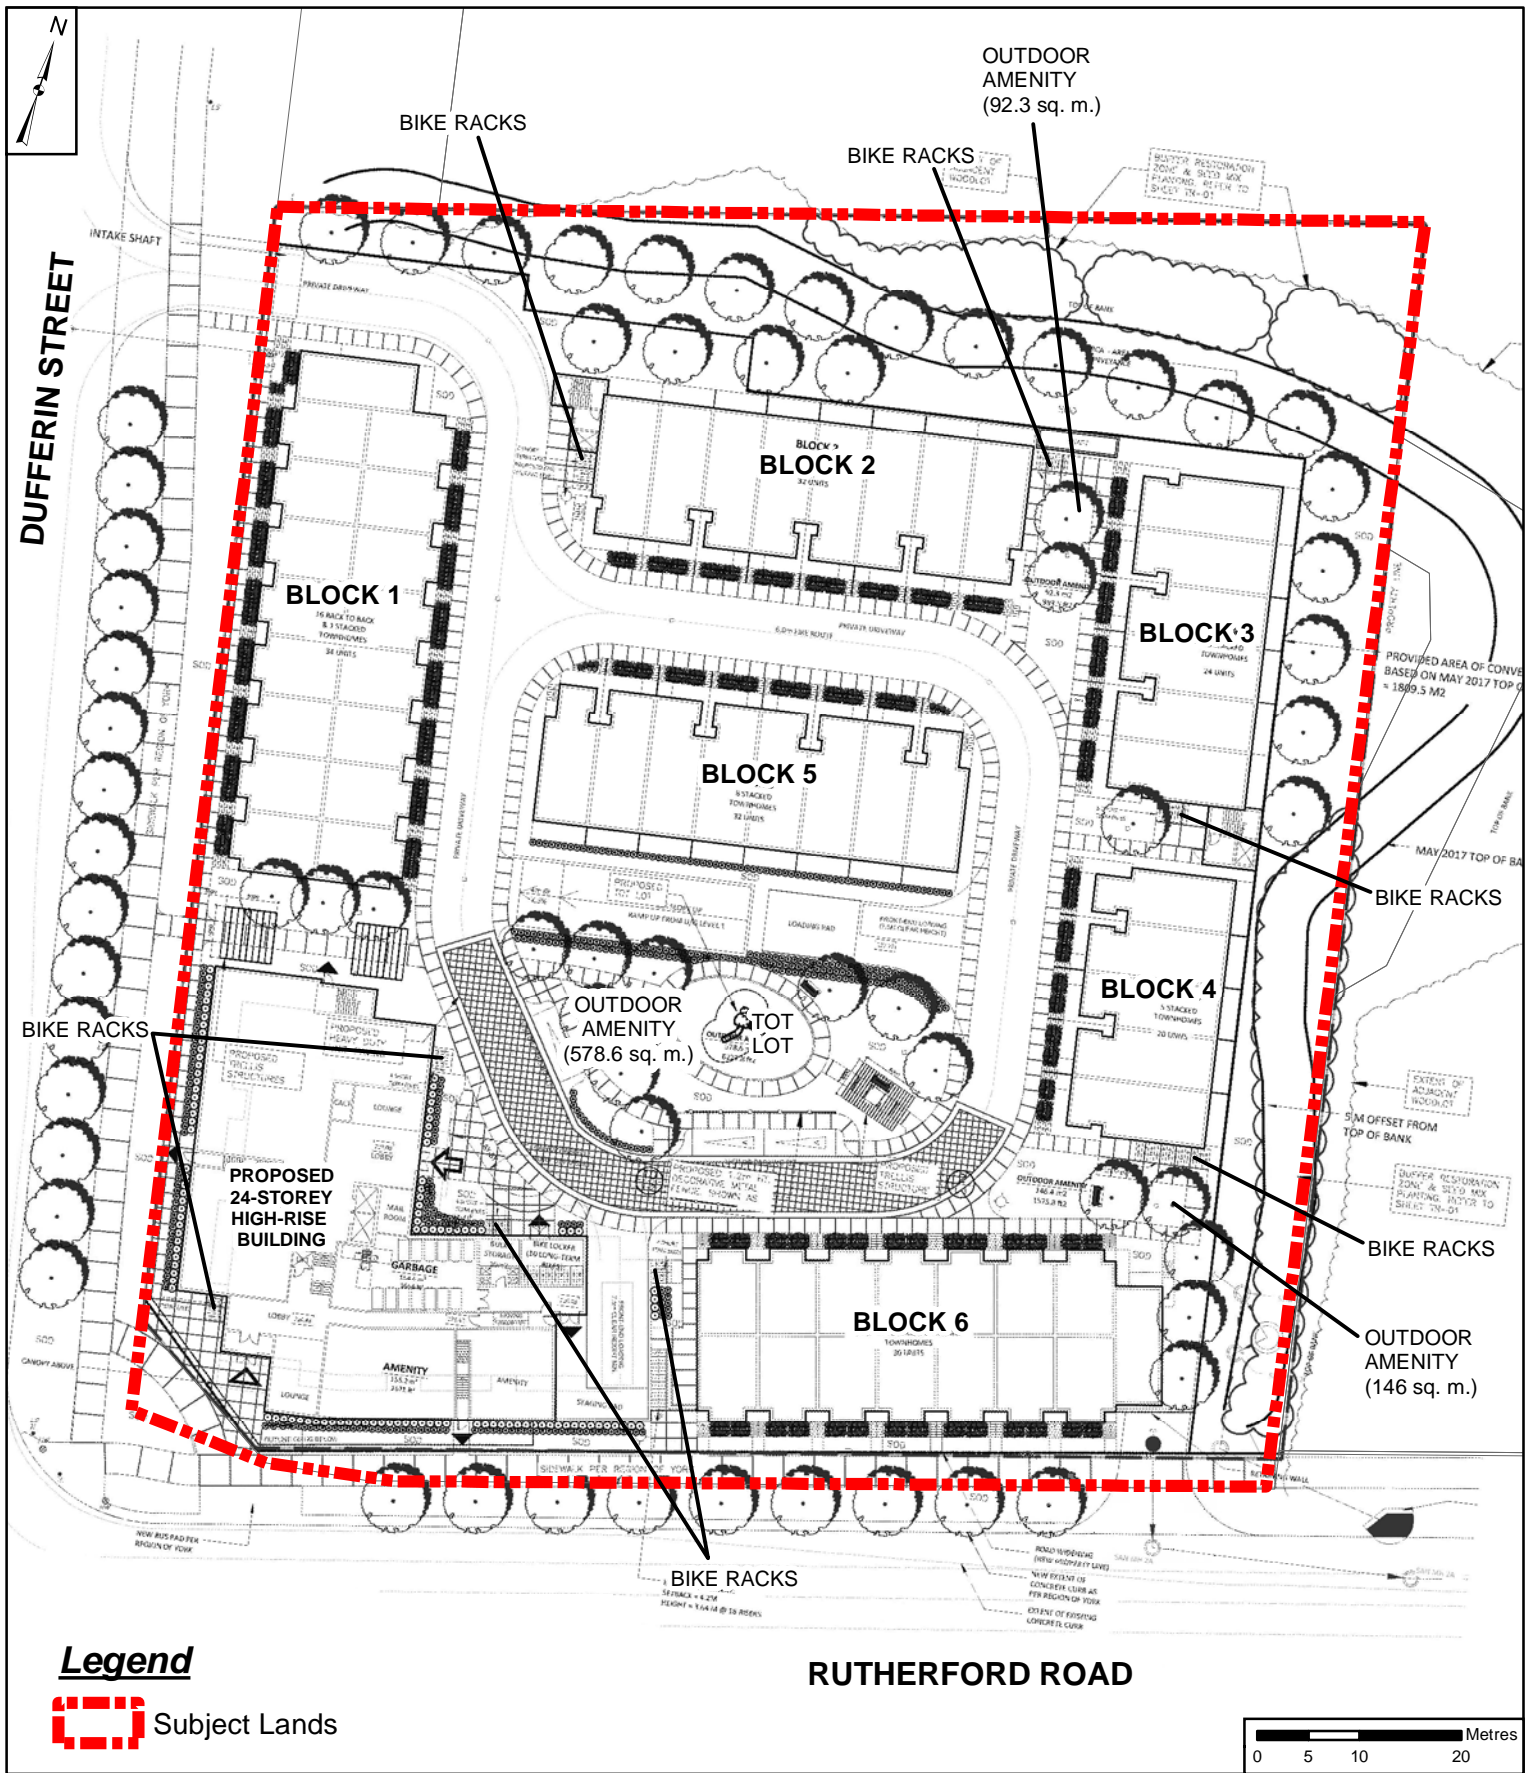

Landscape Plan

LOCATION:
Part Lot 16, Concession 2

APPLICANT:
Norstar Group of Companies

Document Path: N:\GIS_Archive\Attachments\Z.15.023\Z.15.023_LandscapePlan.mxd




Attachment

FILE: Z.15.023
RELATED FILE: DA.15.022

DATE:
April 2, 2019

3

Created on: 2/19/2019

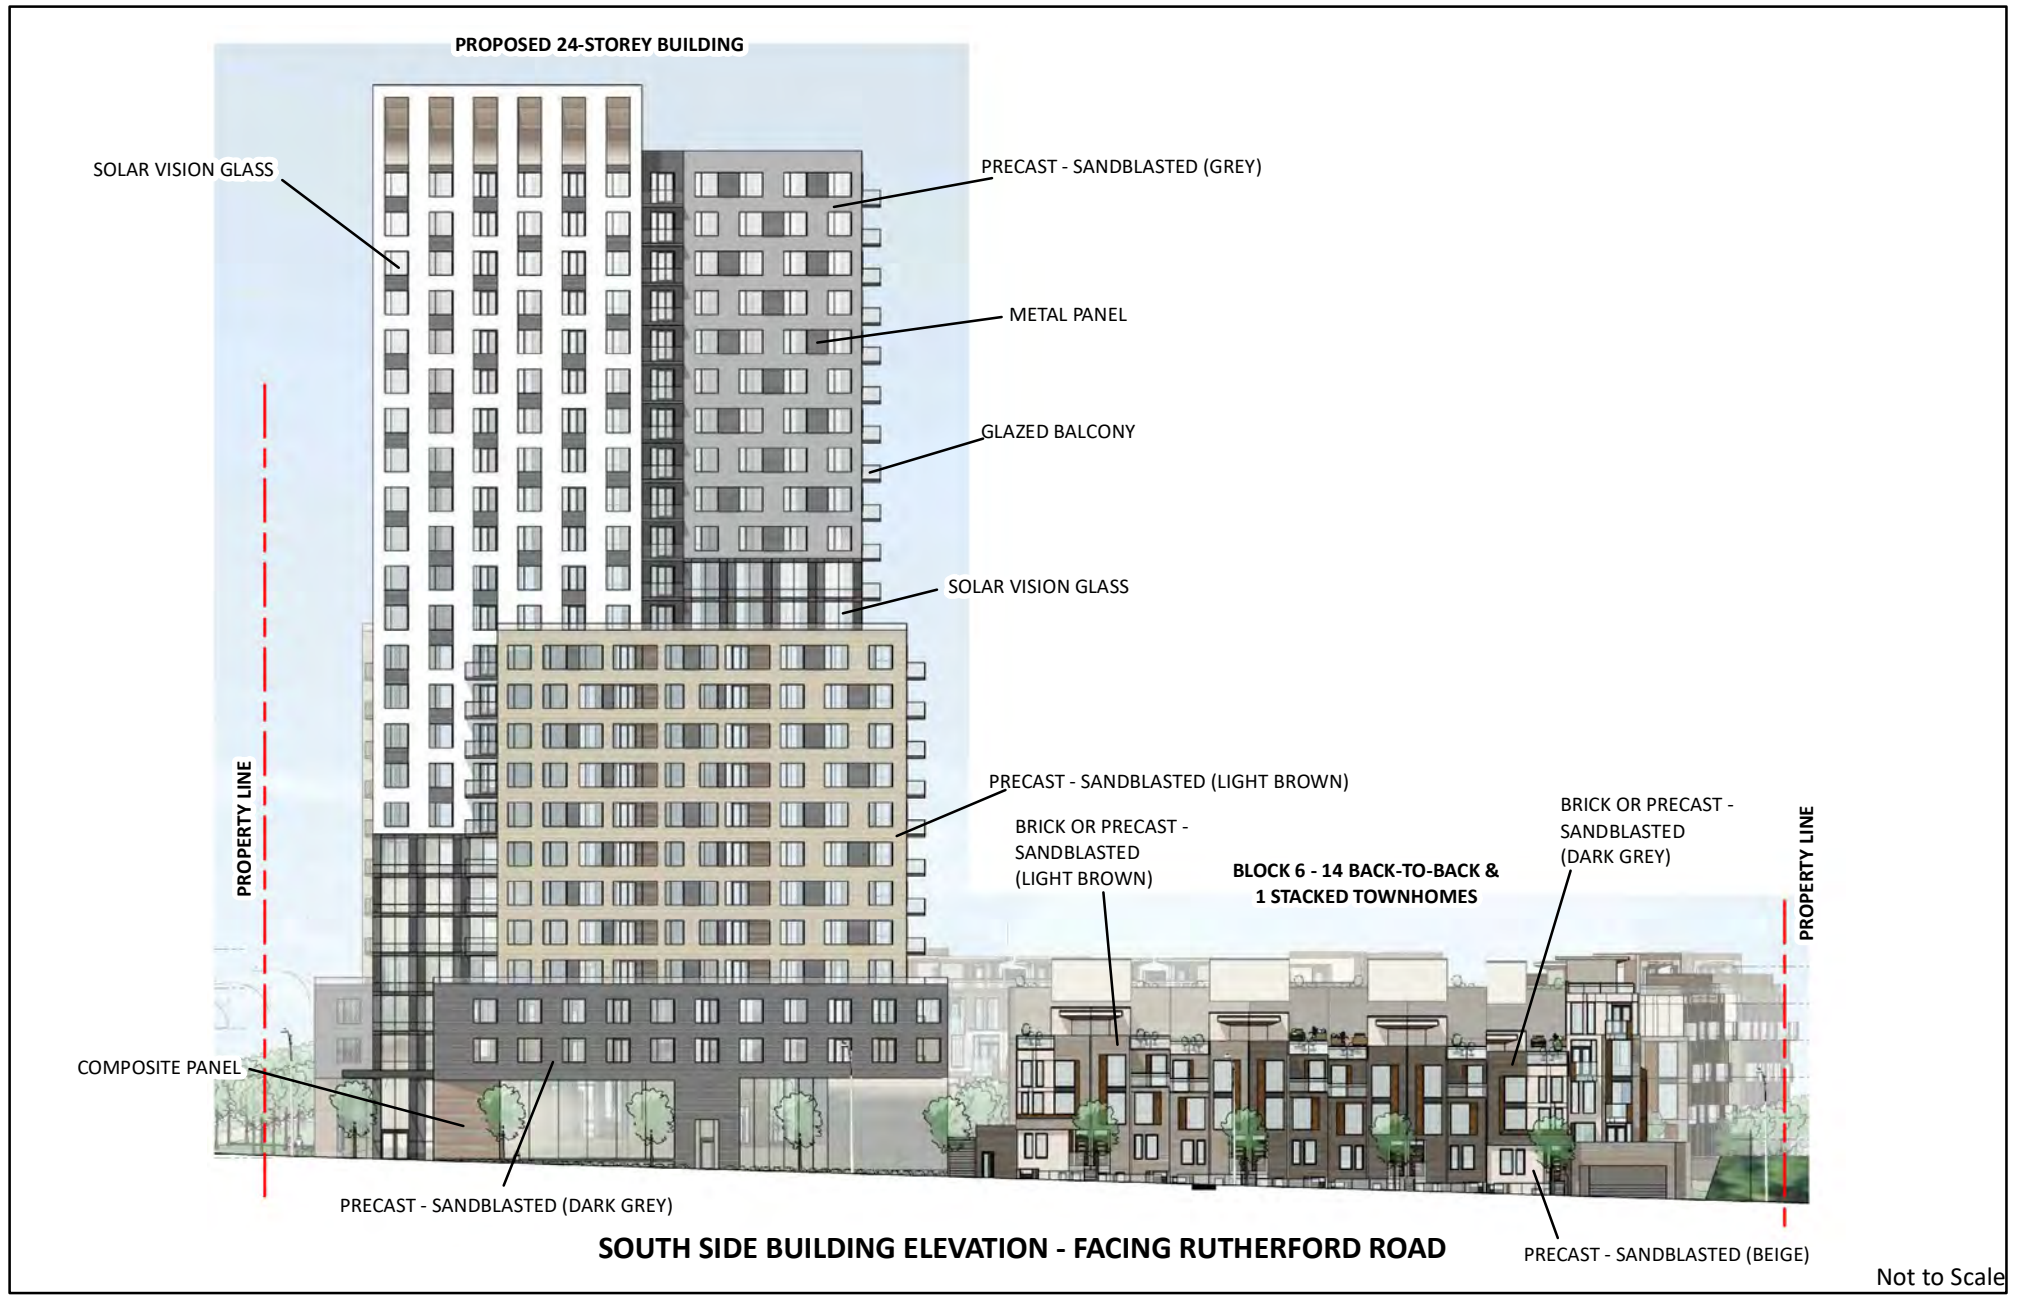

Not to Scale

South Elevation

Attachment

LOCATION:
Part Lot 16, Concession 2


APPLICANT:
Norstar Group of Companies



FILE: Z.15.023
RELATED FILE: DA.15.022

DATE:
April 2, 2019

4

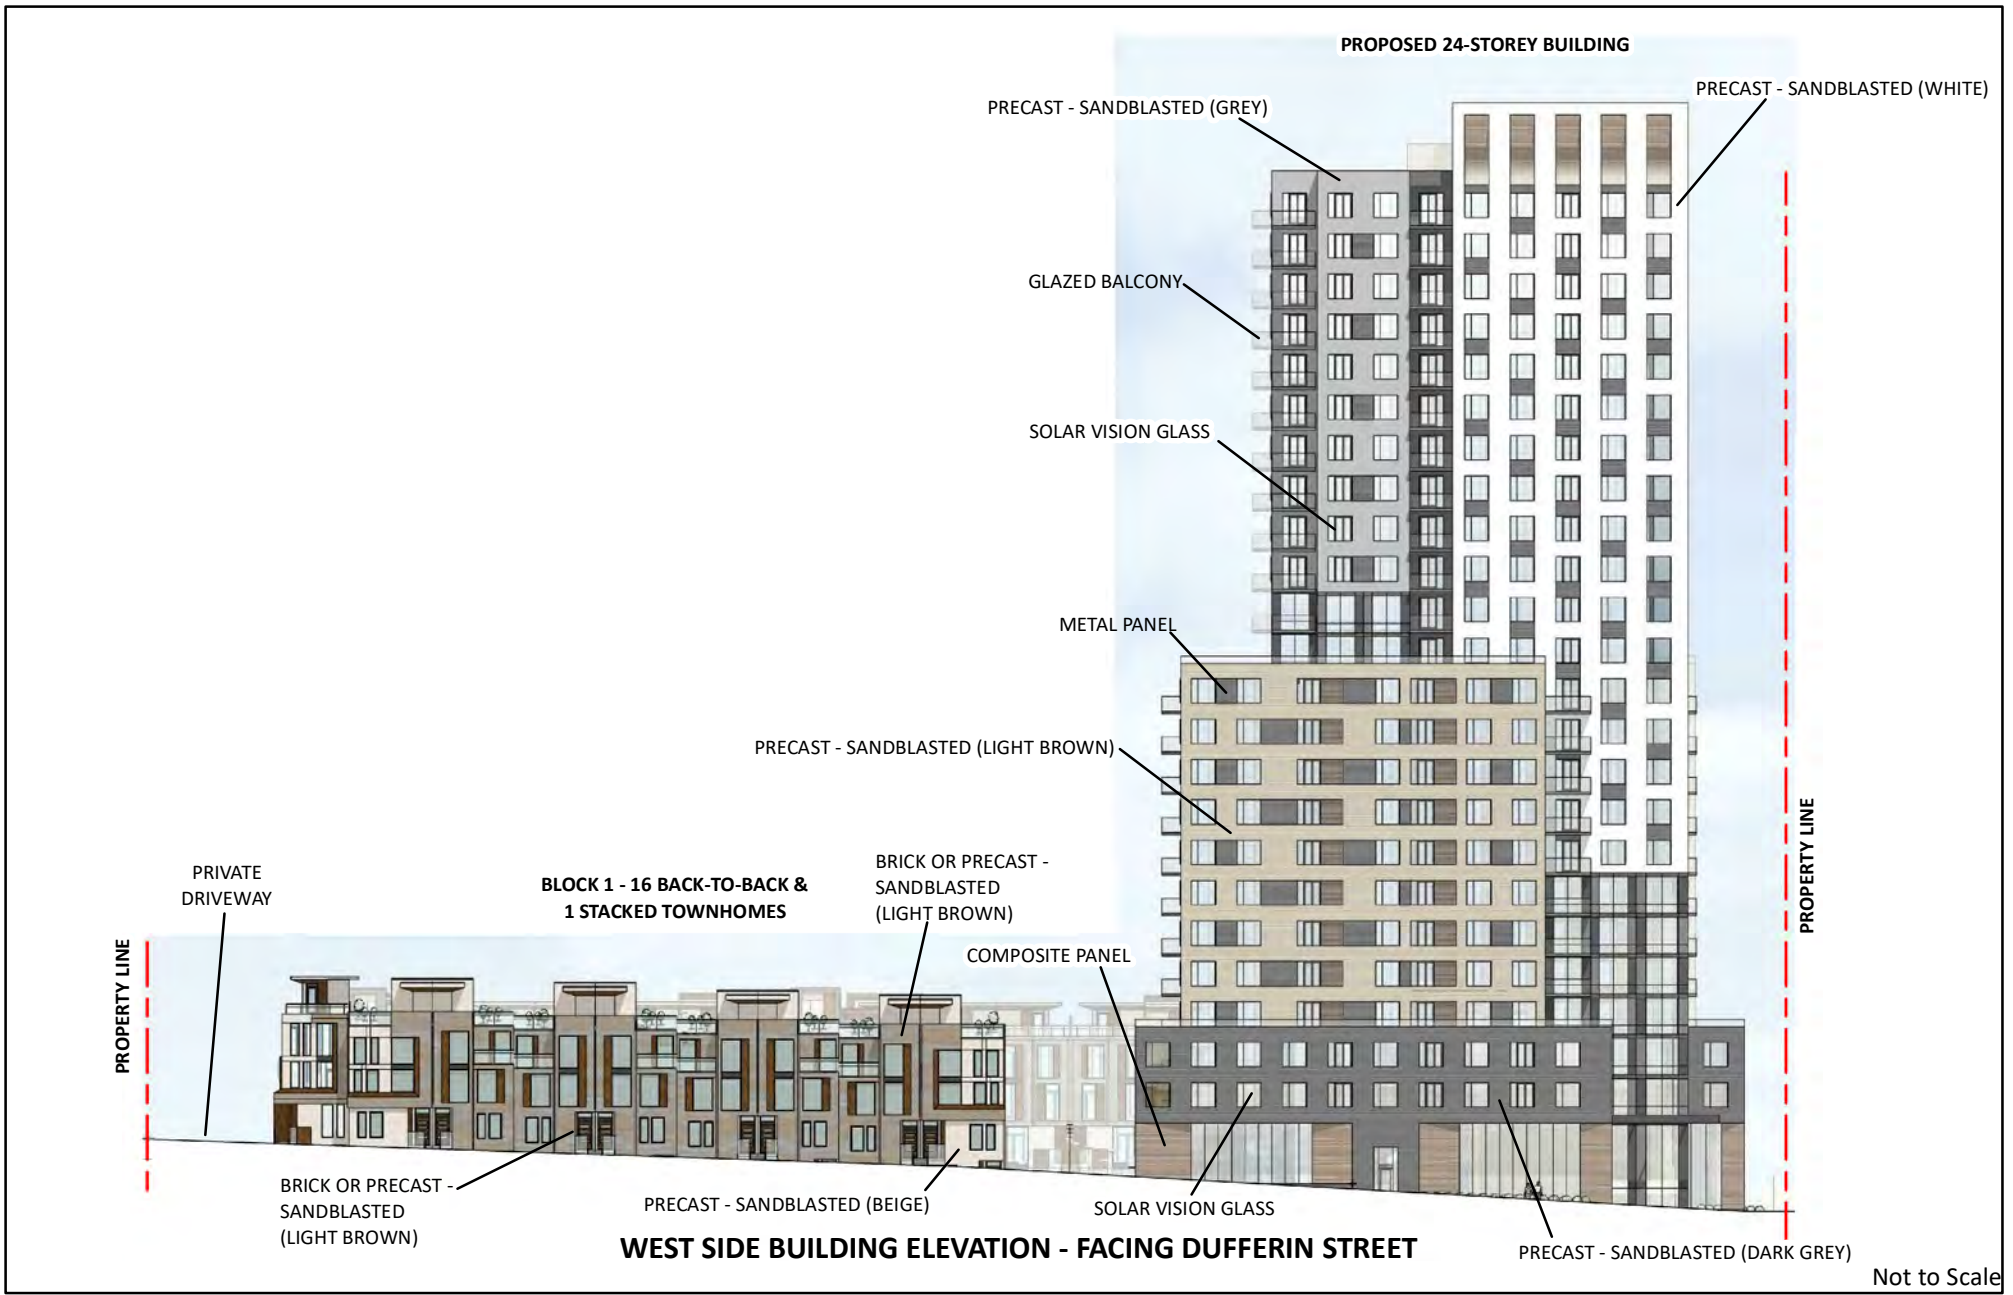

Not to Scale

West Elevation

Attachment

LOCATION:
Part Lot 16, Concession 2

APPLICANT:
Norstar Group of Companies



FILE: Z.15.023
RELATED FILE: DA.15.022

DATE:
April 2, 2019

5



TYPICAL STACKED TOWNHOUSE ELEVATION (BLOCK 2 - FACING SOUTH)



TYPICAL BACK-TO-BACK & STACKED TOWNHOUSE ELEVATION (BLOCK 6 - FACING NORTH)

Not to Scale

Typical Stacked and Back-to-Back Townhouse Block Elevations

APPLICANT: Norstar Group of Companies
LOCATION: Part Lot 16, Concession 2



Attachment

FILE: Z.15.023
 RELATED FILE: DA.15.022

DATE: April 2, 2019

6



PERSPECTIVE LOOKING NORTH-WEST

Not to Scale

Perspective Rendering

LOCATION:
Part Lot 16, Concession 2

APPLICANT:
Norstar Group of Companies

Document Path: N:\GIS_Archive\Attachments\Z.15.023\Z.15.023_Rendering.mxd



Attachment

FILE: Z.15.023
RELATED FILE: DA.15.022

DATE:
April 2, 2019

7

Created on: 2/20/2019