

## Location Map

**LOCATION:**  
Part of Lot 5, Concession 2

**APPLICANT:**  
Edward Letichever




## Attachment

**FILES:**  
OP.13.007, Z.13.019, DA.13.042  
**RELATED FILE:**

**1**

**DATE:**  
May 7, 2019

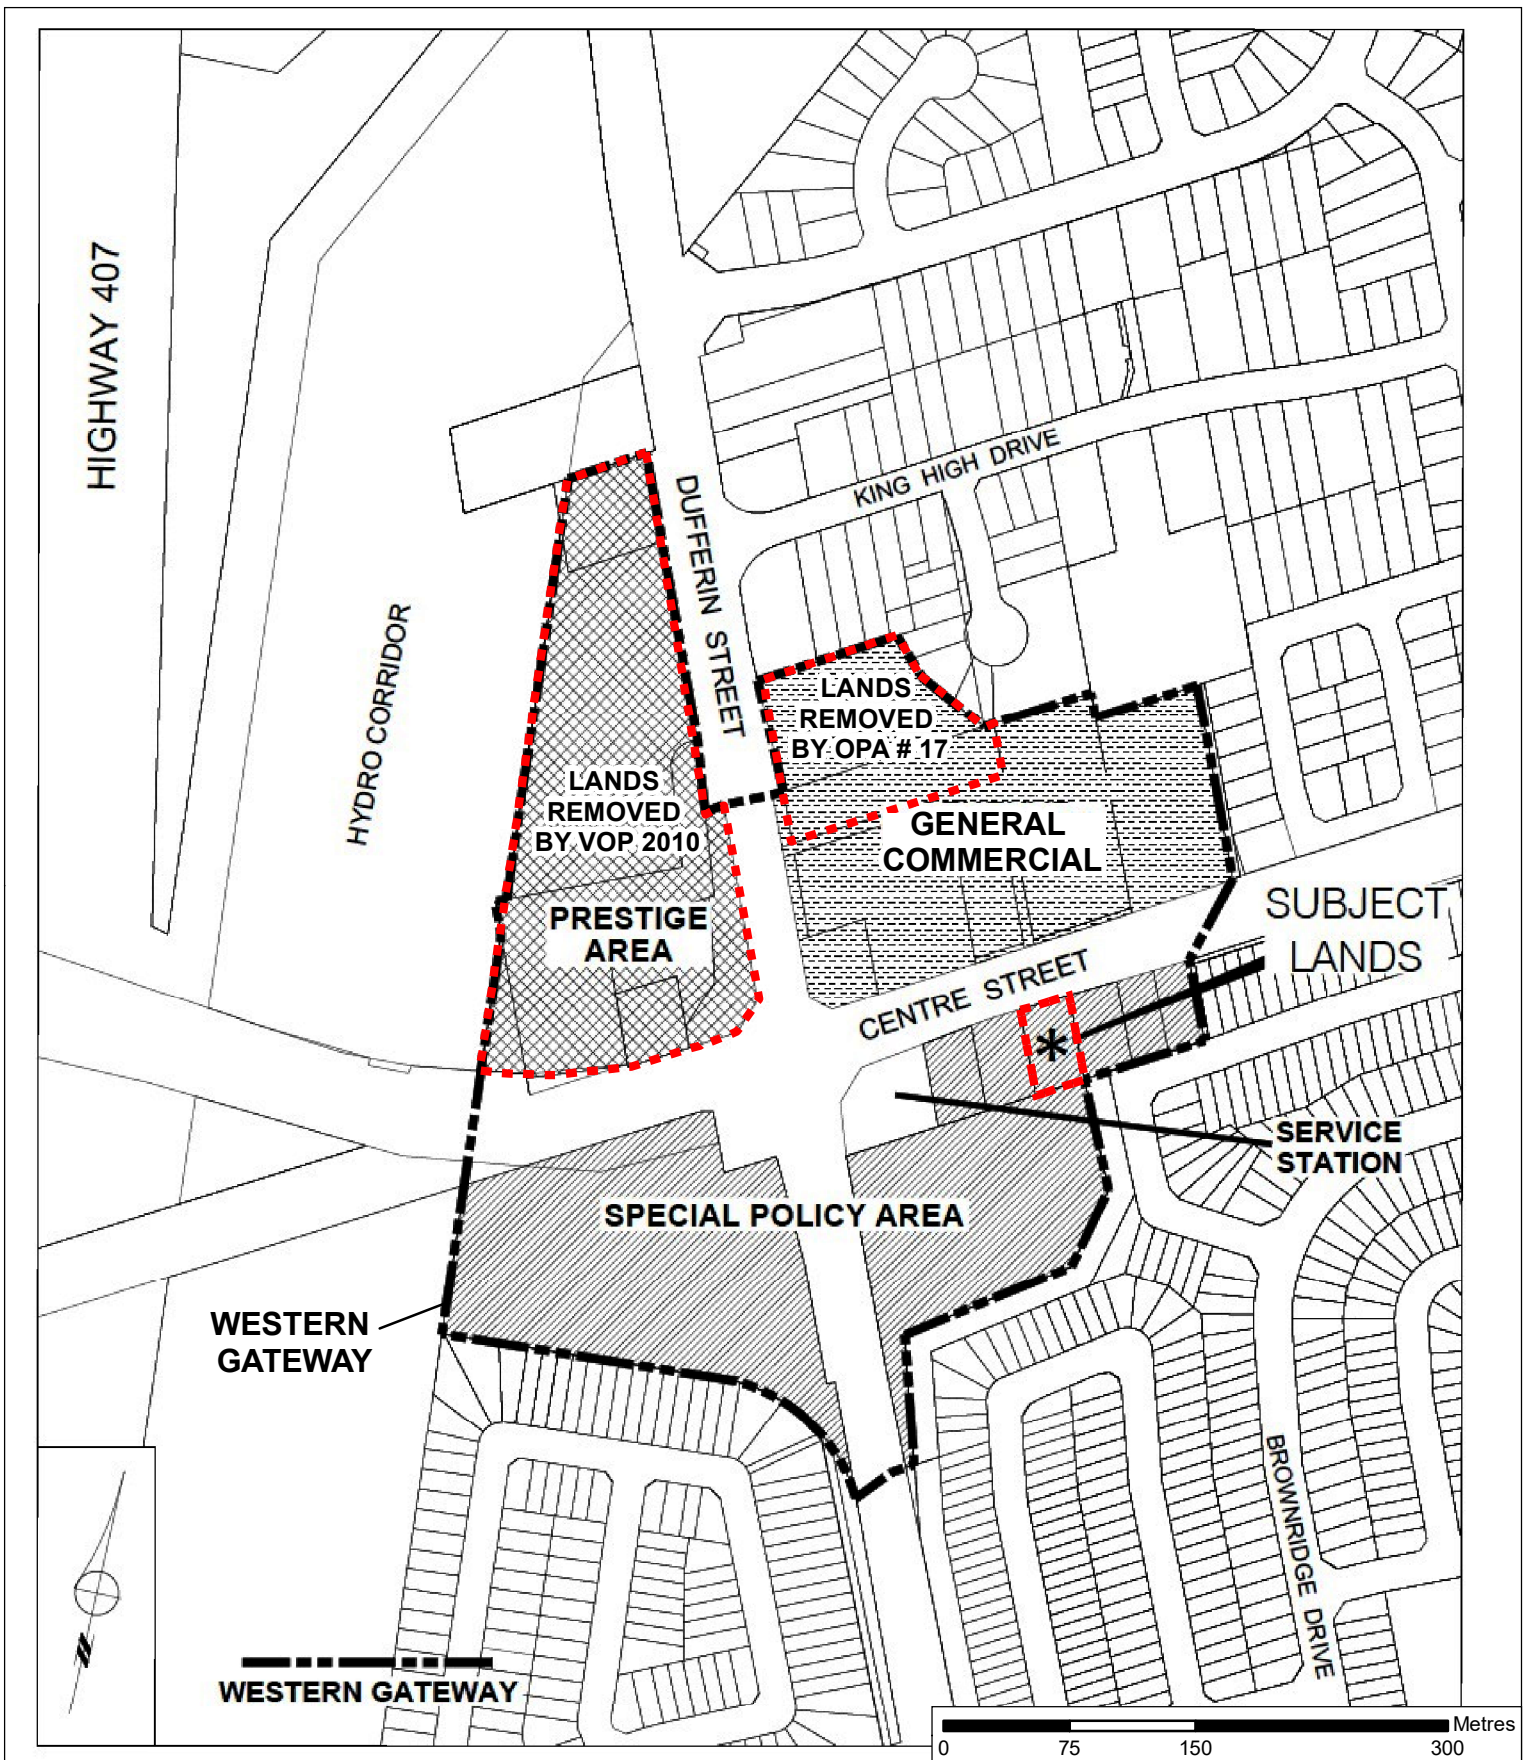

**Excerpt from the 2005 OPA #672 Schedule 'A'  
(amended as shown)**

**LOCATION:**  
Part of Lot 5, Concession 2

**APPLICANT:**  
Edward Letichever




**Attachment**

**FILES:**  
OP.13.007, Z.13.019, DA.13.042  
**RELATED FILE:**

**DATE:**  
May 7, 2019

**2**



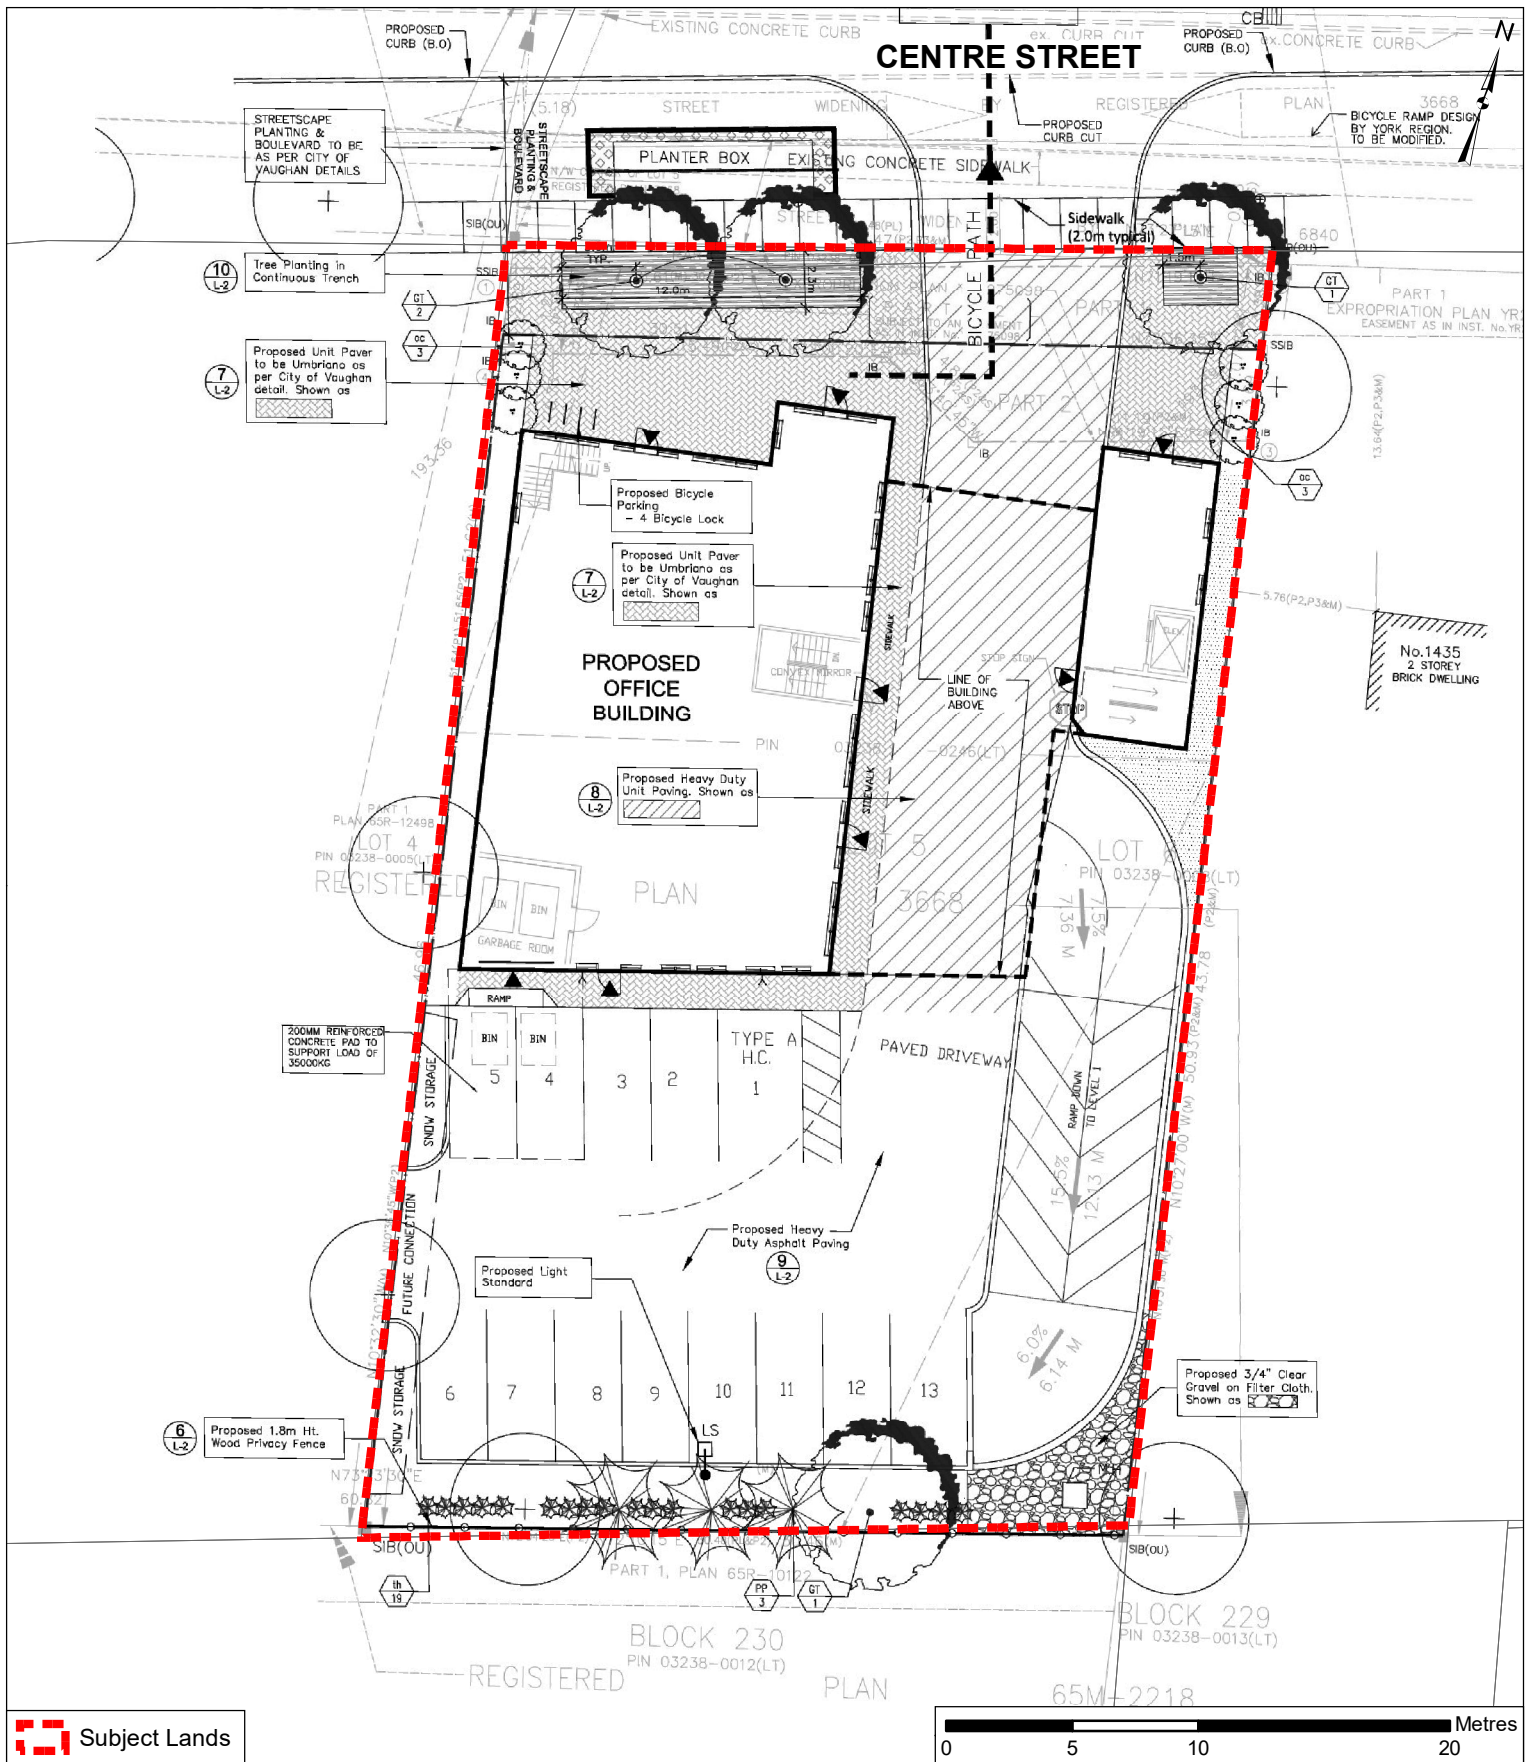

# Landscape Plan

**LOCATION:**  
Part of Lot 5, Concession 2

**APPLICANT:**  
Edward Letichever




# Attachment

**FILES:**  
OP.13.007, Z.13.019, DA.13.042  
**RELATED FILE:**

# 4

**DATE:**  
May 7, 2019

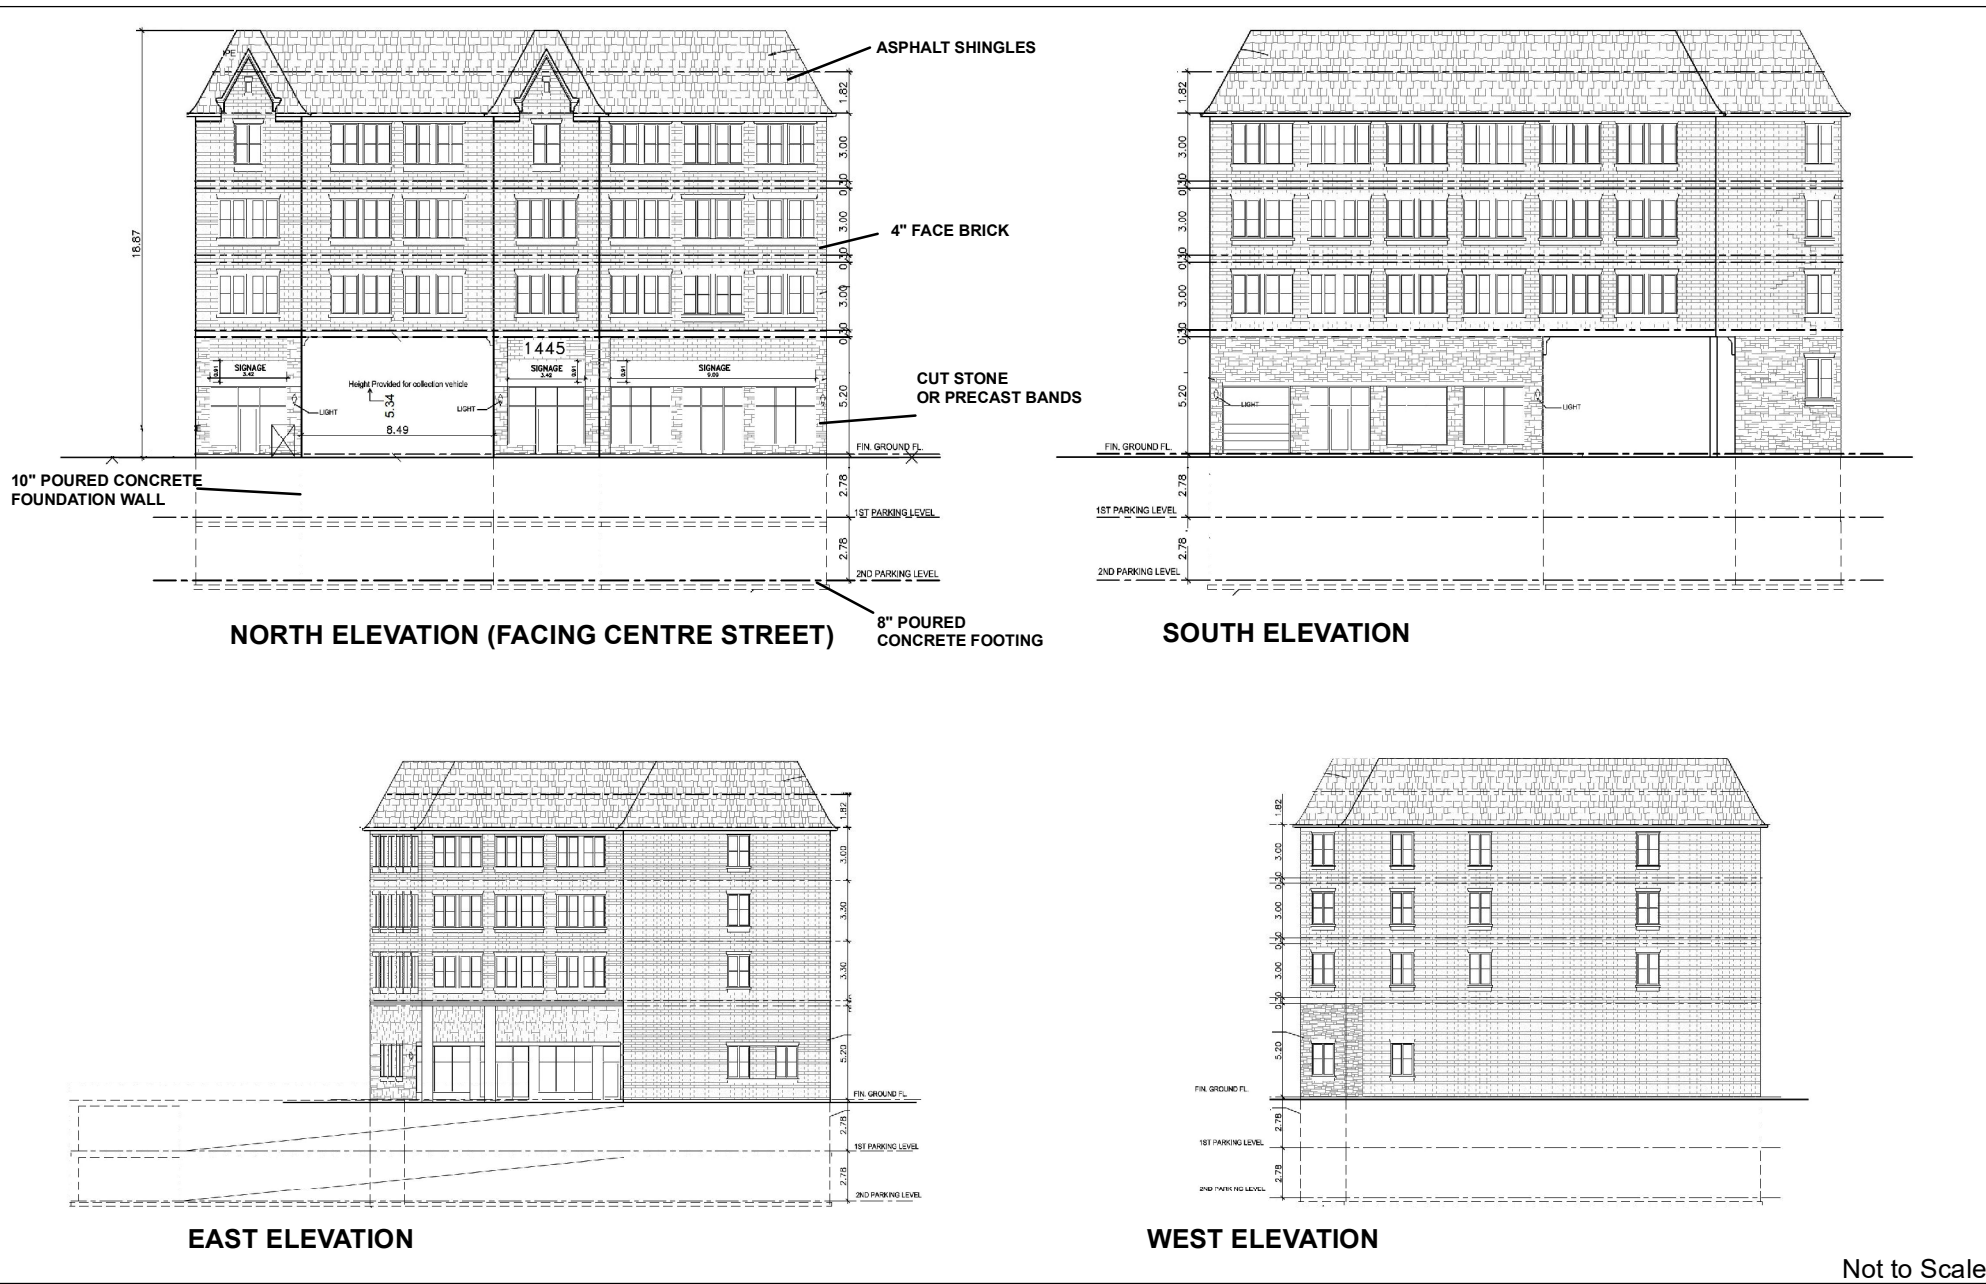

Not to Scale

# Building Elevations

**LOCATION:**  
Part of Lot 5, Concession 2

**APPLICANT:**  
Edward Letichever



**FILES:**  
OP.13.007, Z.13.019, DA.13.042  
**RELATED FILE:**

**DATE:**  
May 7, 2019

# 5