


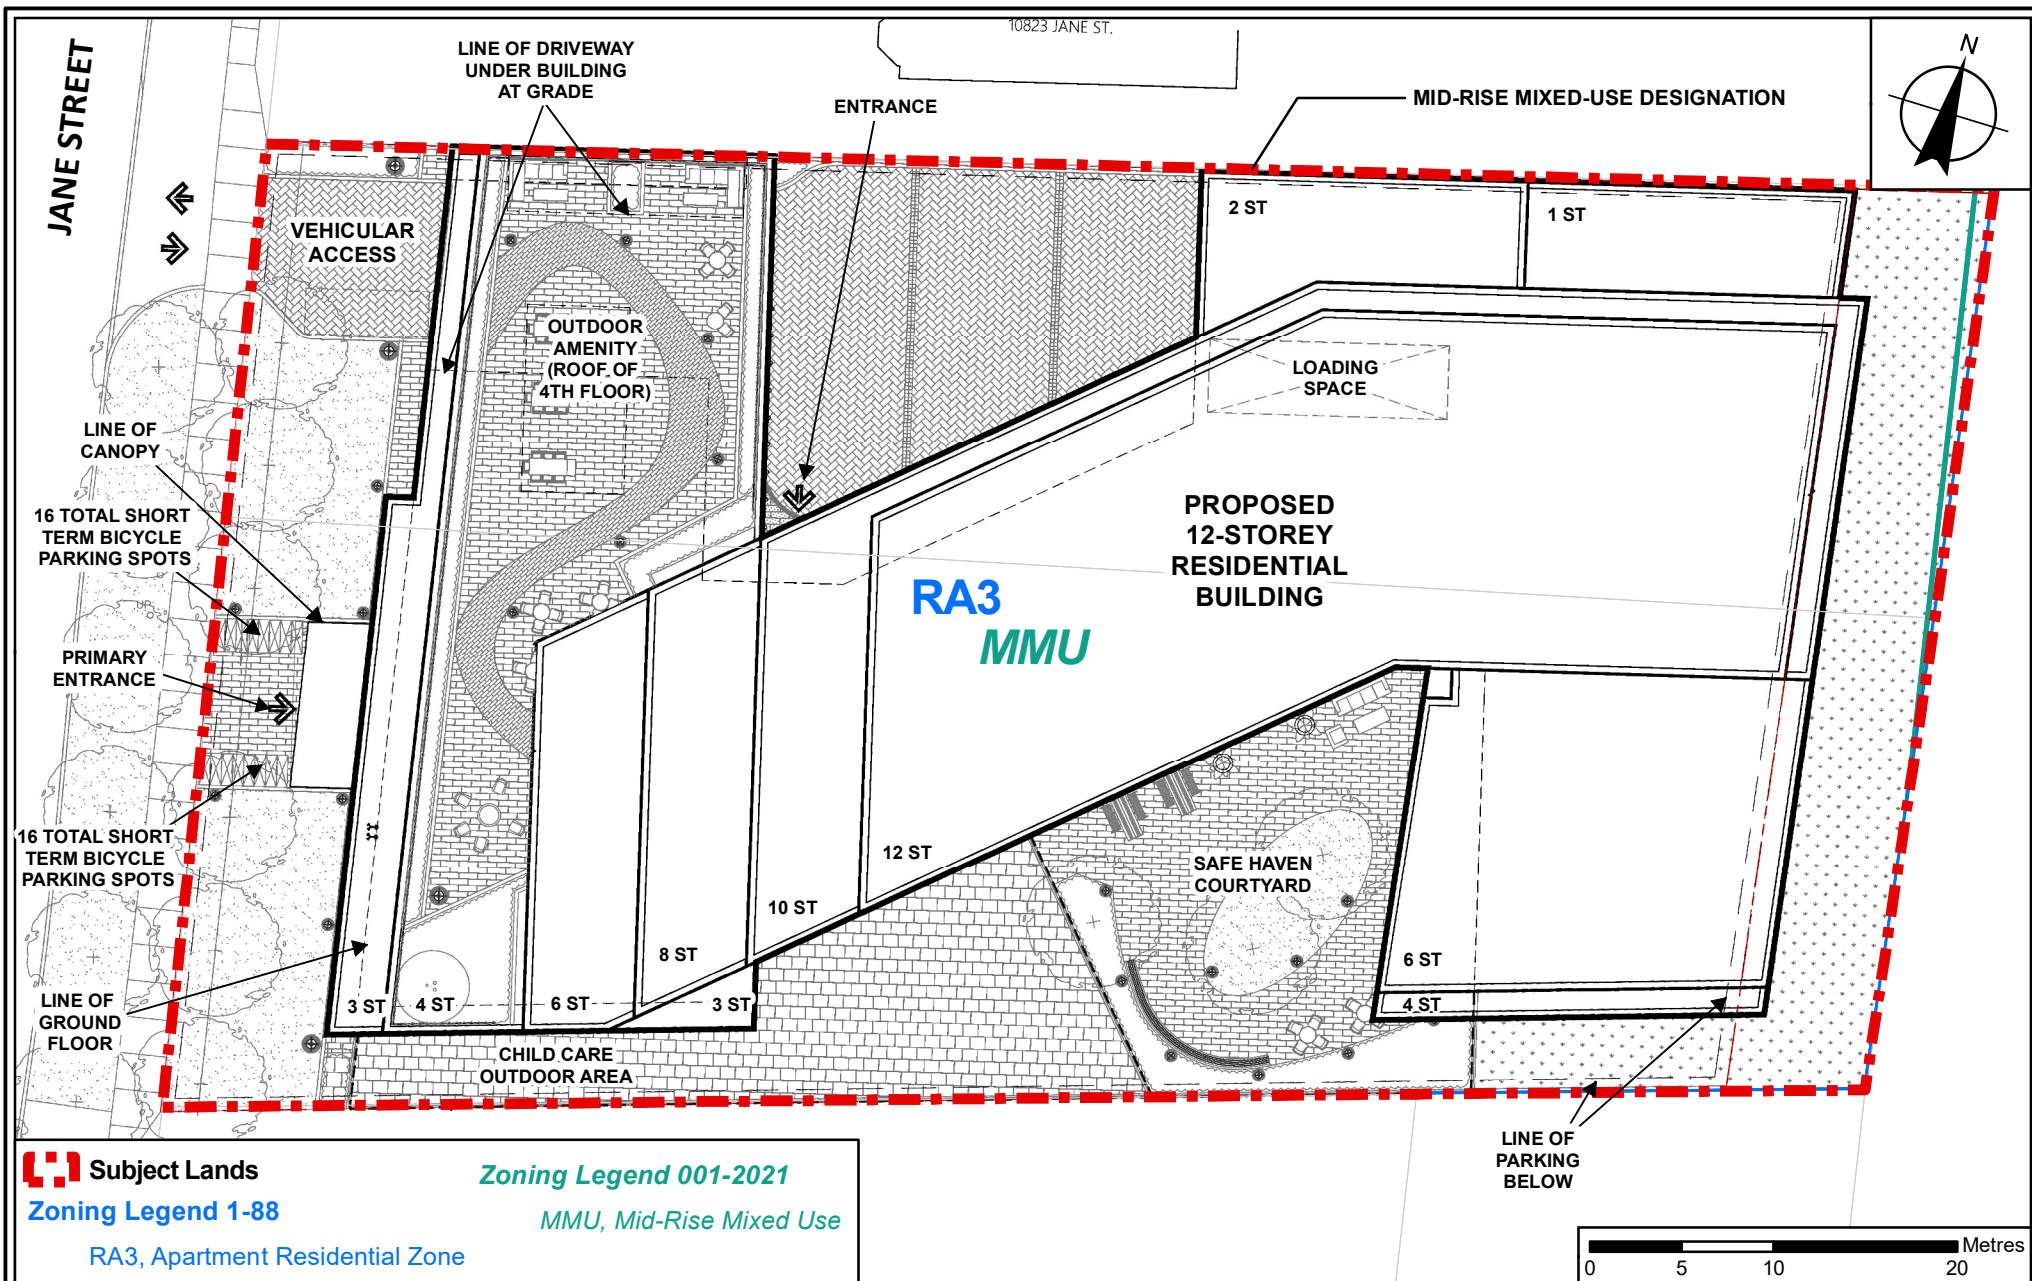

Conceptual Site Plan and Proposed Zoning

LOCATION:
 10811 and 10819 Jane Street
 Part of Lot 36, Concession 4

APPLICANT:
 Cacoeli Terra Vaughan Ltd.



Attachment

FILES:
 OP.22.006 and Z.22.009

DATE:
 September 12, 2023

5