


MINOR VARIANCE SKETCH - 4080 HIGHWAY 7

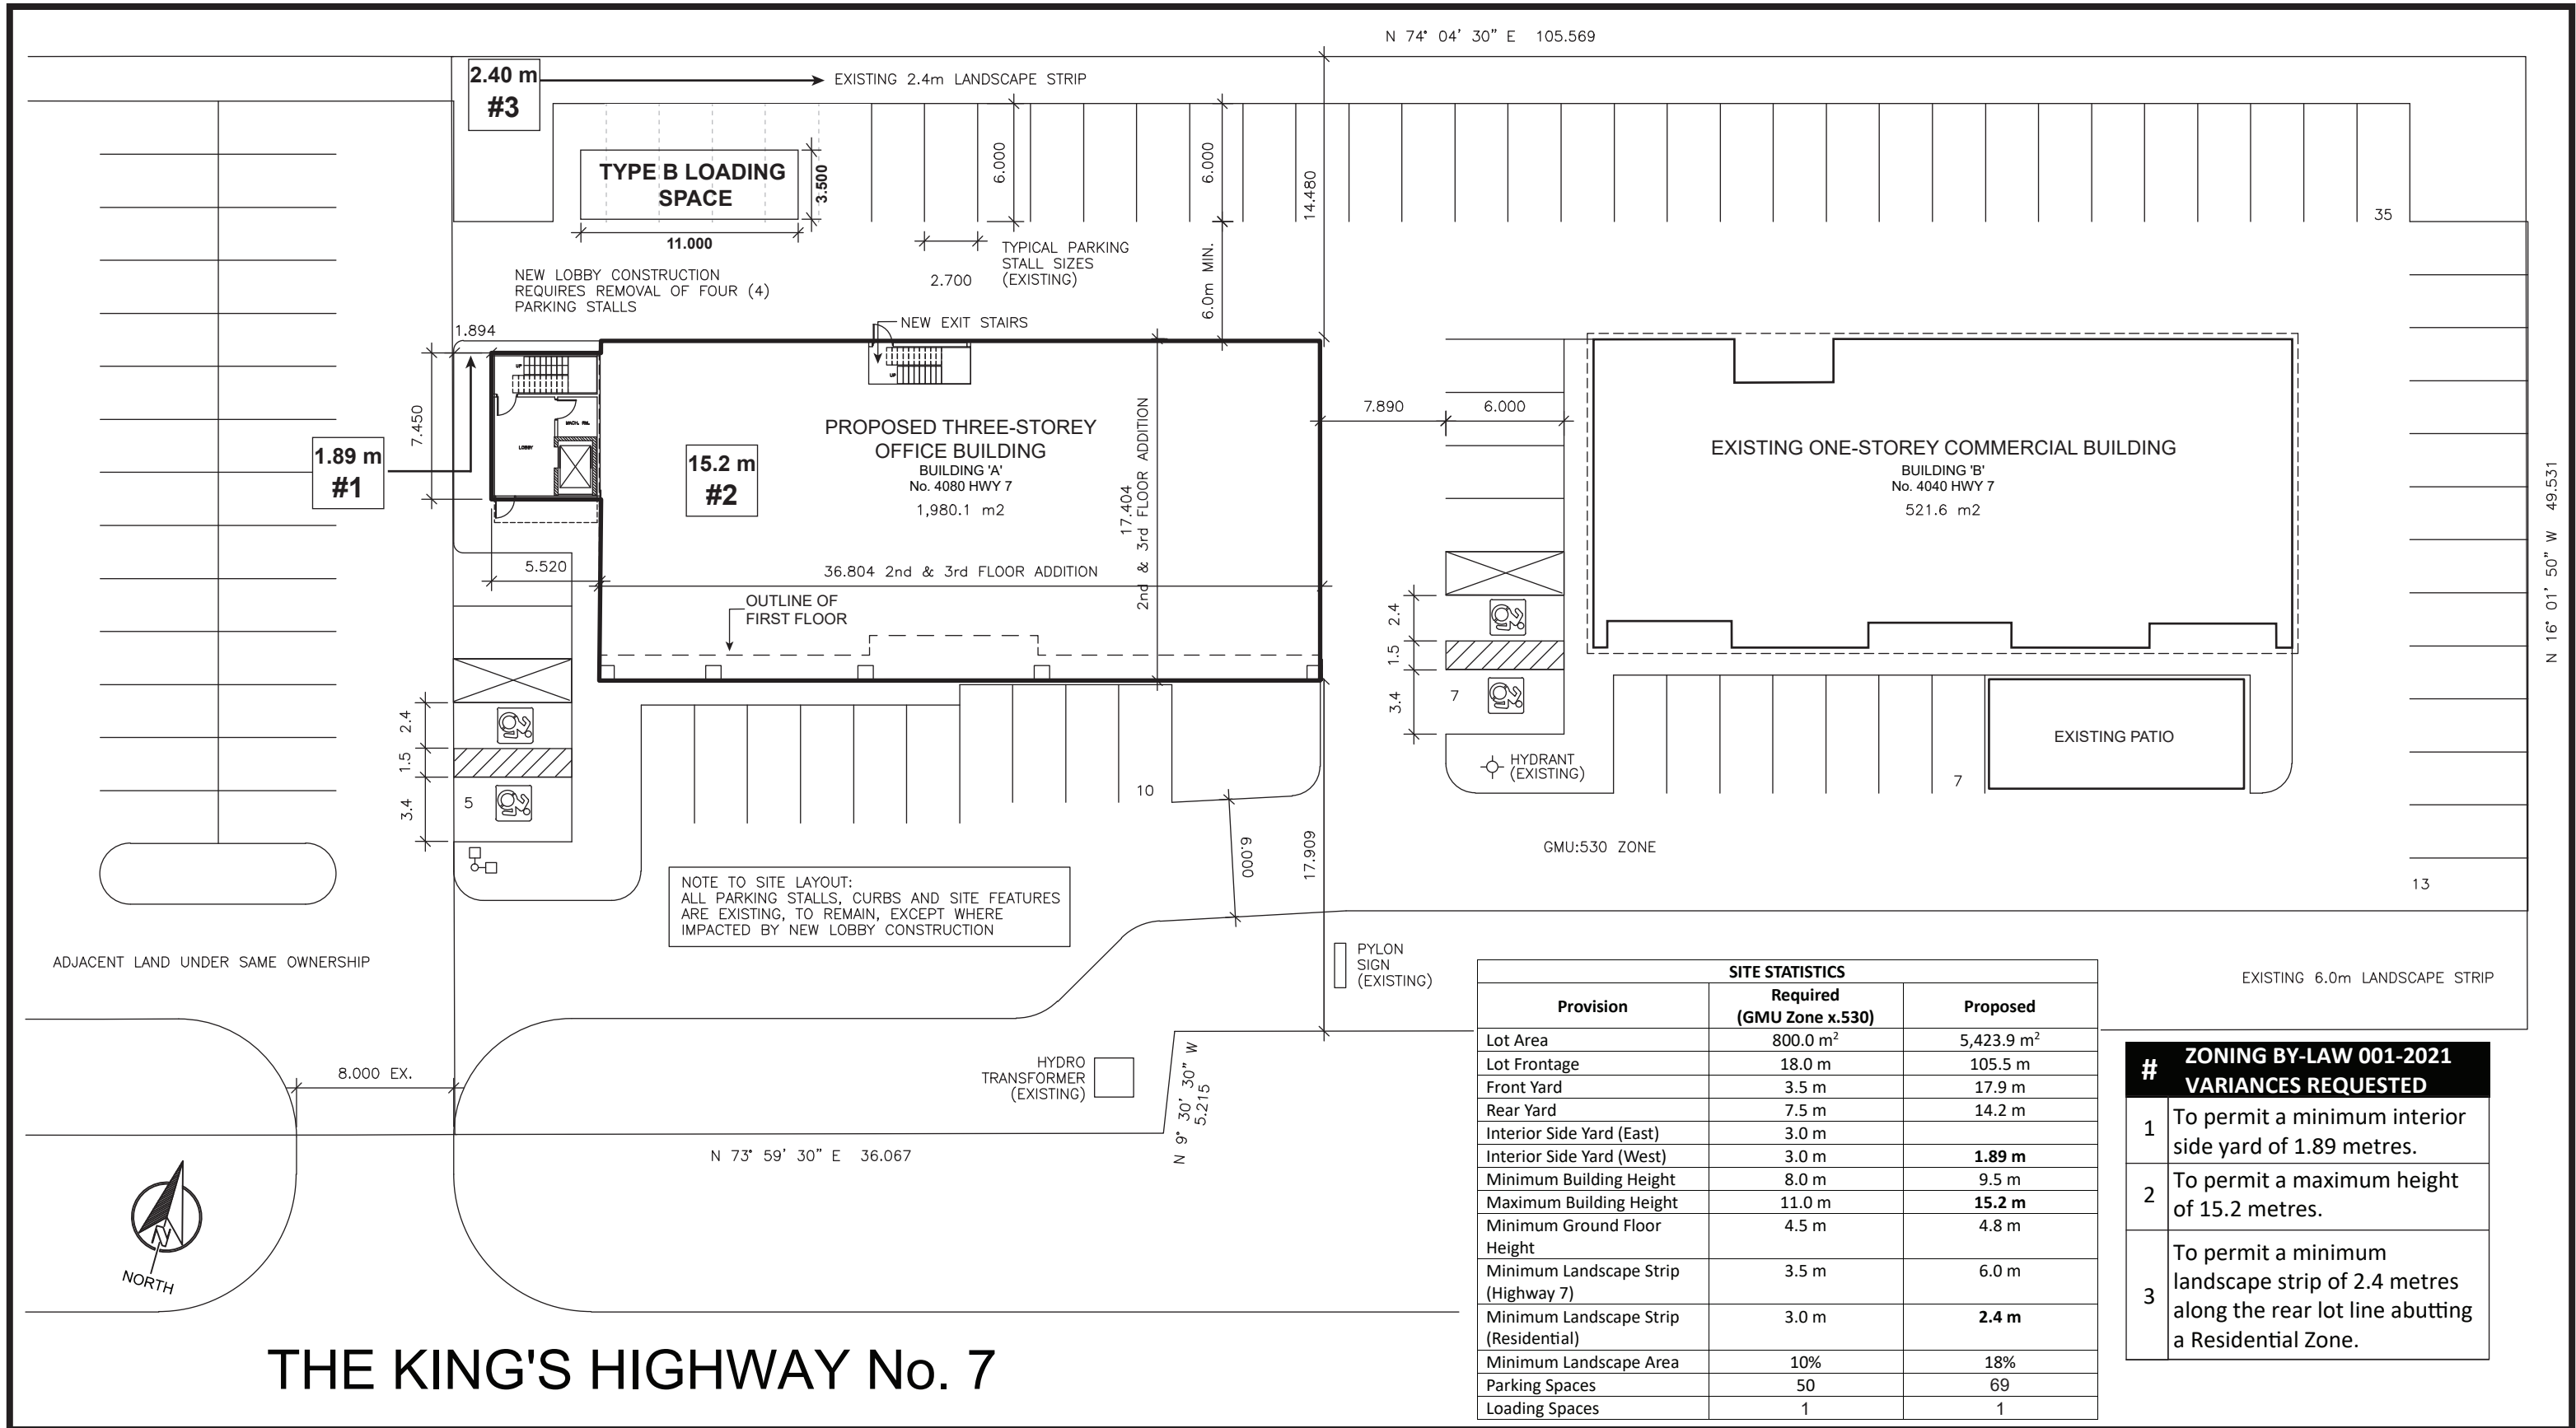

NOT TO SCALE
AUGUST 21, 2023

RECEIVED
By Christine Vigneault at 1:47 pm, Oct 16, 2023

Change: Applicant included a loading space on the subject site and are therefore removing Minor Variance #4 (Plan not reviewed by Building Standards/Zoning).