


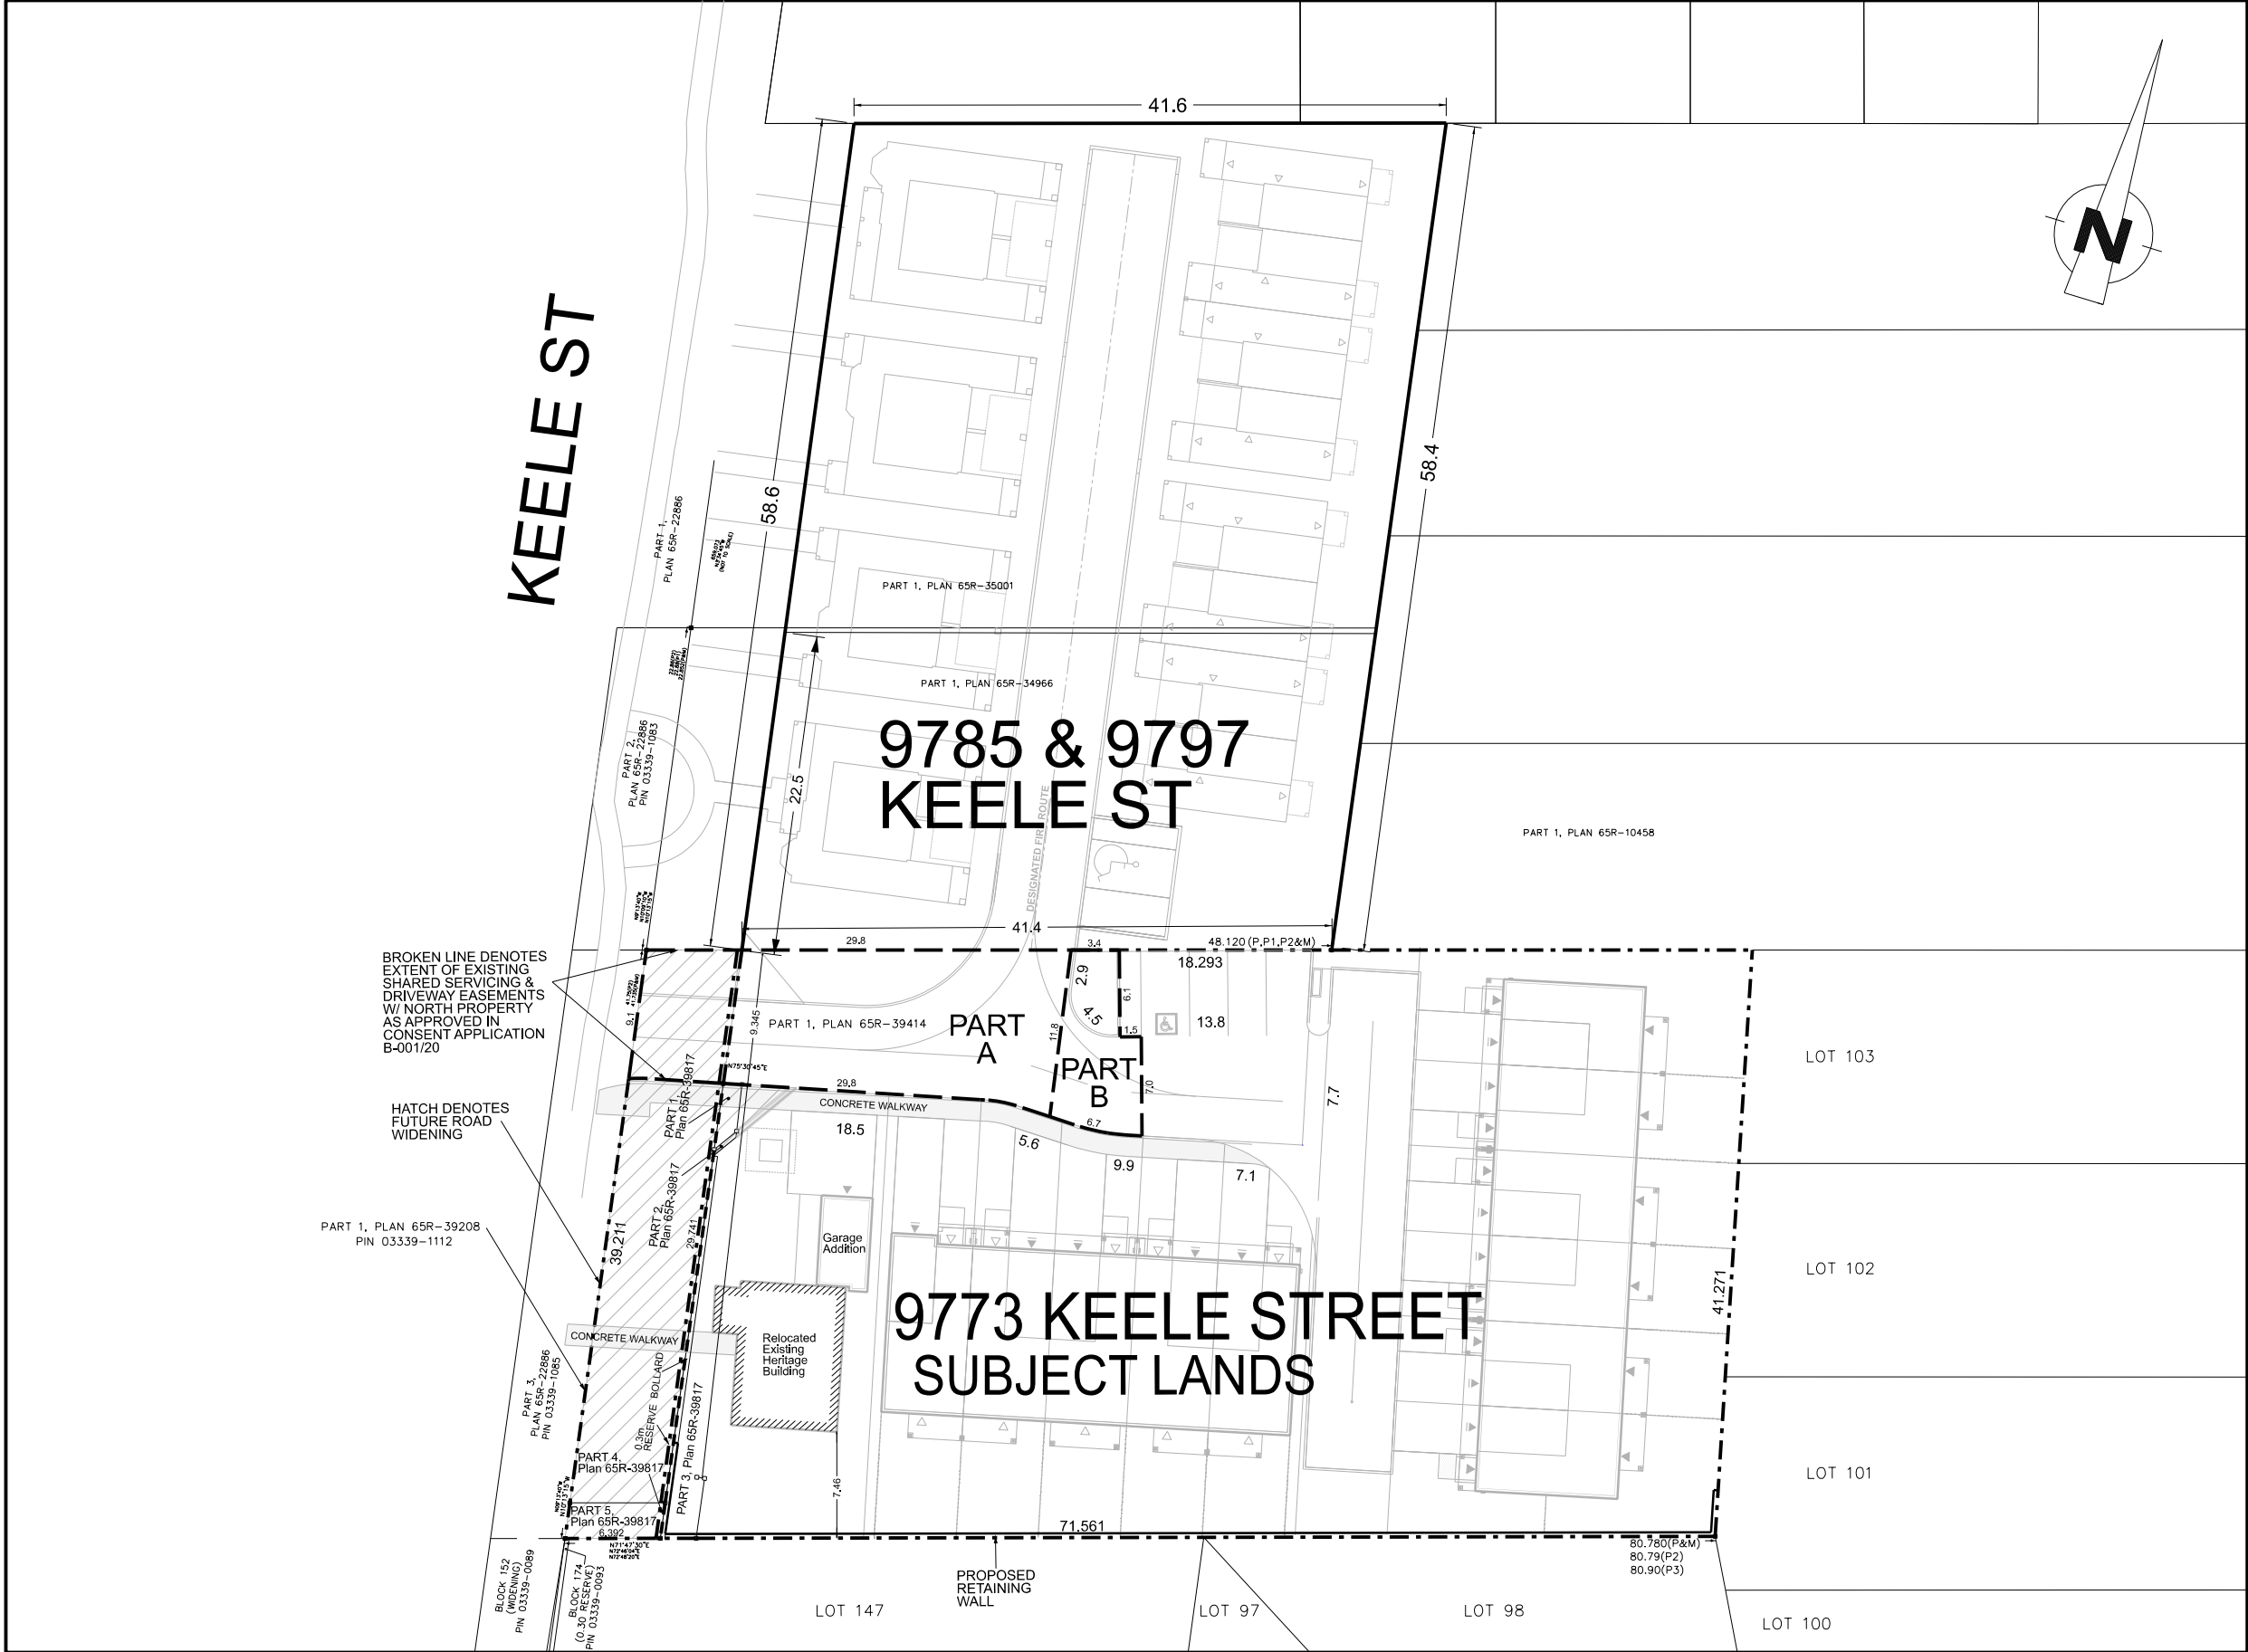


EASEMENT SKETCH

9773 KEELE STREET
CITY OF VAUGHAN
REGIONAL MUNICIPALITY OF YORK

KEY MAP


Not to scale

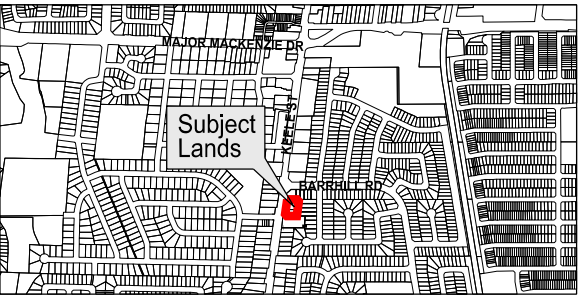

LEGEND

- SUBJECT LANDS - 9773 KEELE ST (SERVIENT LANDS)
- 9785 & 9797 KEELE STREET (DOMINANT LANDS)
- EXTENT OF EXISTING SHARED SERVICING & DRIVEWAY EASEMENTS W/ 9785 & 9797 KEELE ST (PART A)
- PROPOSED EXPANSION OF EASEMENT BOUNDARY (PART B)

Dimensions are according to draft survey plan from Schaeffer Dzaldov Bennett Ltd. dated Sept 7, 2021.

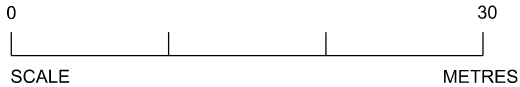

SCALE: SEE SCALE BAR
DATE DRAWN: MAY 27, 2022
FILE NO. 6728-1



WESTON
CONSULTING
planning + urban design

1-800.363.3558 westonconsulting.com

Vaughan:
201 Midway Ave, Suite 19
Vaughan, Ontario L4K 5K8
T. 905.738.8080 F. 905.738.6637
Toronto:
268 Berkeley St.
Toronto, Ontario M5A 2X5
T. 416.640.9917 F. 905.738.6637

NOTE:
THE LOCATION OF THE EXISTING INFRASTRUCTURE WAS
OBTAINED USING AERIAL AND NEEDS TO BE VERIFIED
UPON RECIEVING TOPOGRAPHIC INFORMATION

BARRHILL ROAD

YORK REGION
PROTECTED R.O.W

EXISTING R.O.W


EX. 3.7
EX. 3.5
EX. 3.7
EX. 3.6

YORK REGION
PROTECTED R.O.W

MERINO
ROAD


KEELE STREET

EX. 3.8
EX. 3.7
EX. 3.4
EX. 3.9

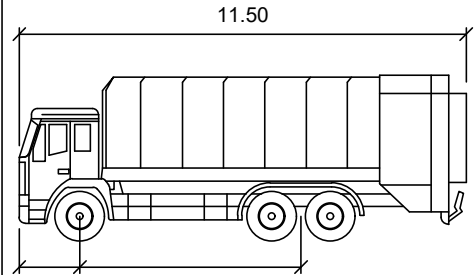

GARBAGE- HSU

Width : 2.60m
Track : 2.60m
Lock to Lock Time : 6.00'
Steering Angle : 39.75°

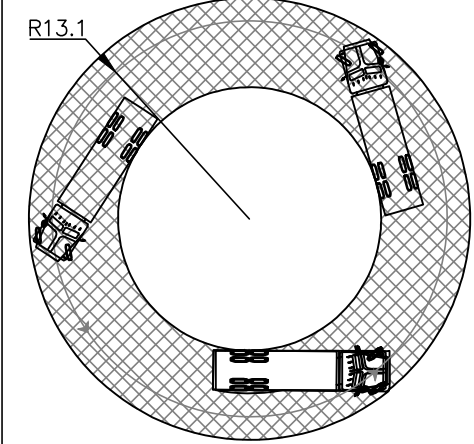

LEA Consulting Ltd.
Consulting Engineers
and Planners
www.LEA.ca

Project No.
18028

Date
FEB. 22, 2021

DRAFT
FOR DISCUSSION

9785 & 9797 KEELE ST
VAUGHAN
ONTARIO

1: 500

LOADING REVIEW –
TEMPORARY TURN AROUND
11.5m TRUCK (13.1m RADIUS)
ENTRY & EXIT PATHS

Drawing No.
SK01

DRAWING NAME: F:\18028\Drafting\18028WF14.dwg