



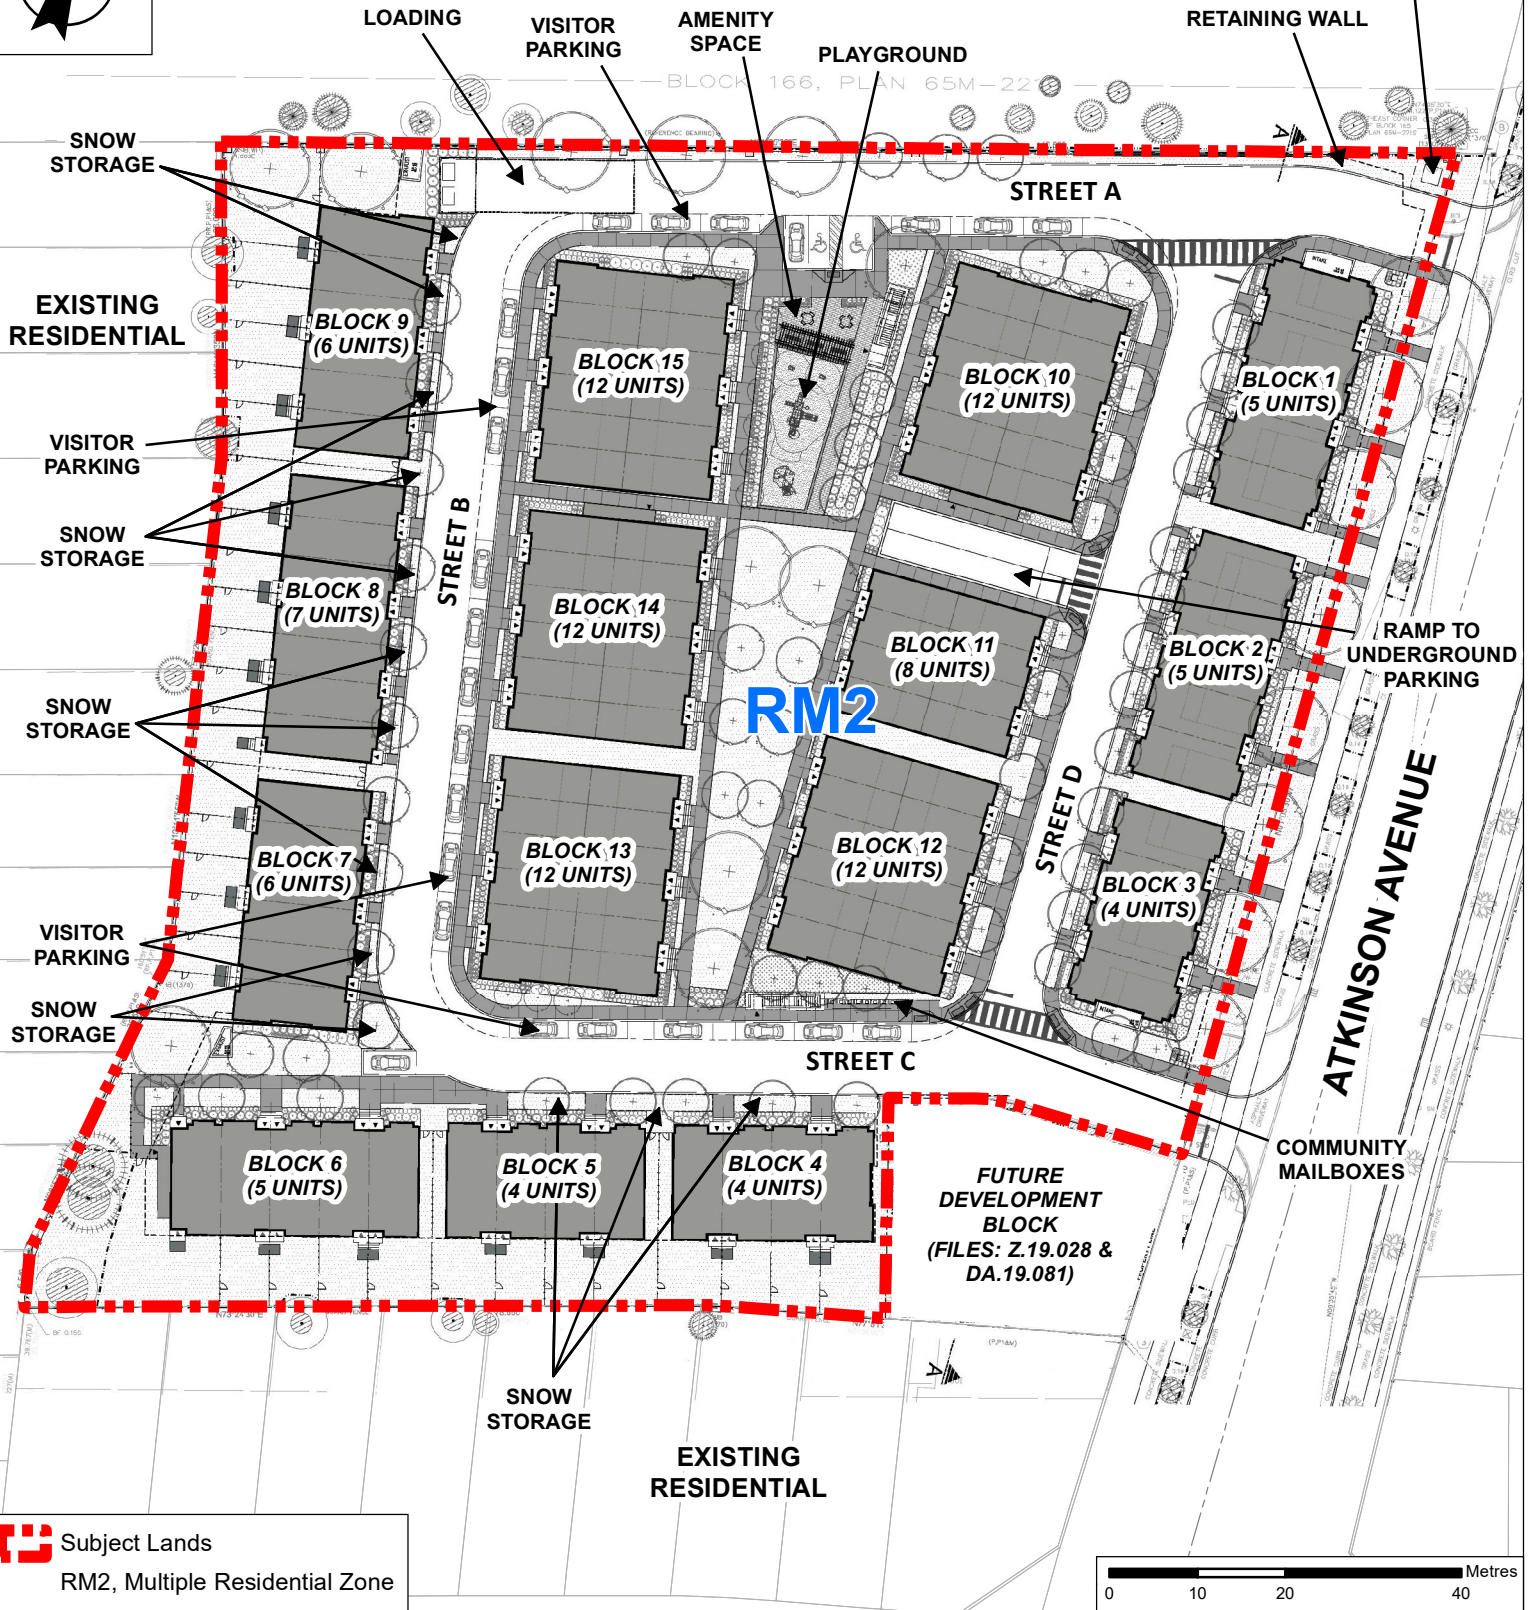

ORIGINAL DEVELOPMENT PROPOSAL - OP.19.001, Z.19.002, DA.19.083

LOCATION: Part of Lot 31,
Concession 1; 300 Atkinson Avenue

APPLICANT: 300 Atkinson Inc.

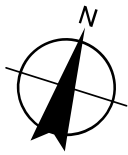

Attachment

FILE: Z.19.028

RELATED FILES:
DA.19.081 DA.19.083

DATE:
April 5, 2022

8