



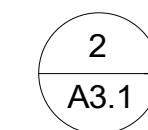

A3.0

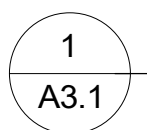

1 : 50





1 : 50

A3.1

STAMP

NO.	DESCRIPTION	DATE
1	ISSUED FOR REVIEW AND APPROVAL TO HERITAGE	2023.02.06
2	ISSUED FOR COORDINATION	2023.03.10
3	ISSUED FOR 50% COORDINATION	2023.04.13
4	ISSUED TO COMMITTEE OF ADJUSTMENT	2023.05.23

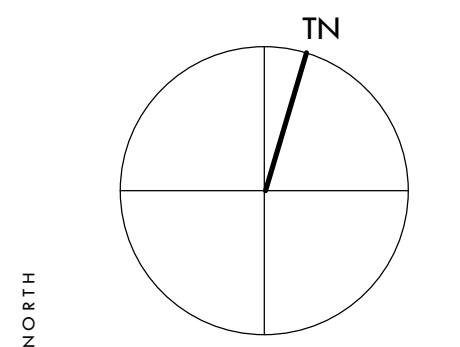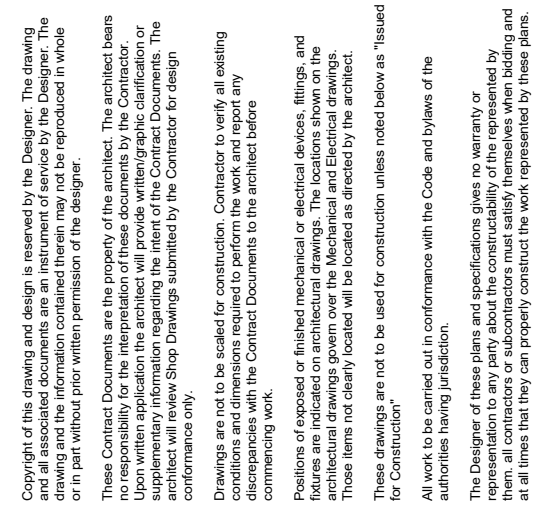


NO.	DESCRIPTION	DATE
1	ISSUE FOR REVIEW, FOR APPROVAL TO HERBAGE	2023-01-26
2	ISSUE FOR REVIEW, FOR APPROVAL TO HERBAGE	2023-01-26
3	ISSUE FOR COORDINATION	2023-01-10
4	ISSUE FOR 50% COORDINATION	2023-01-13
5	ISSUE FOR 50% COORDINATION	2023-01-13
6	ISSUE FOR COORDINATION	2023-01-23

EXISTING ELEVATIONS


WOODBRIDGE LIBRARY

SCALE	1:75
DATE	5/19/2023 5:26:49 PM
DRAWN	YS
CHECKED	PA
PROJECT NUMBER	22077
SHEET	

A3.4

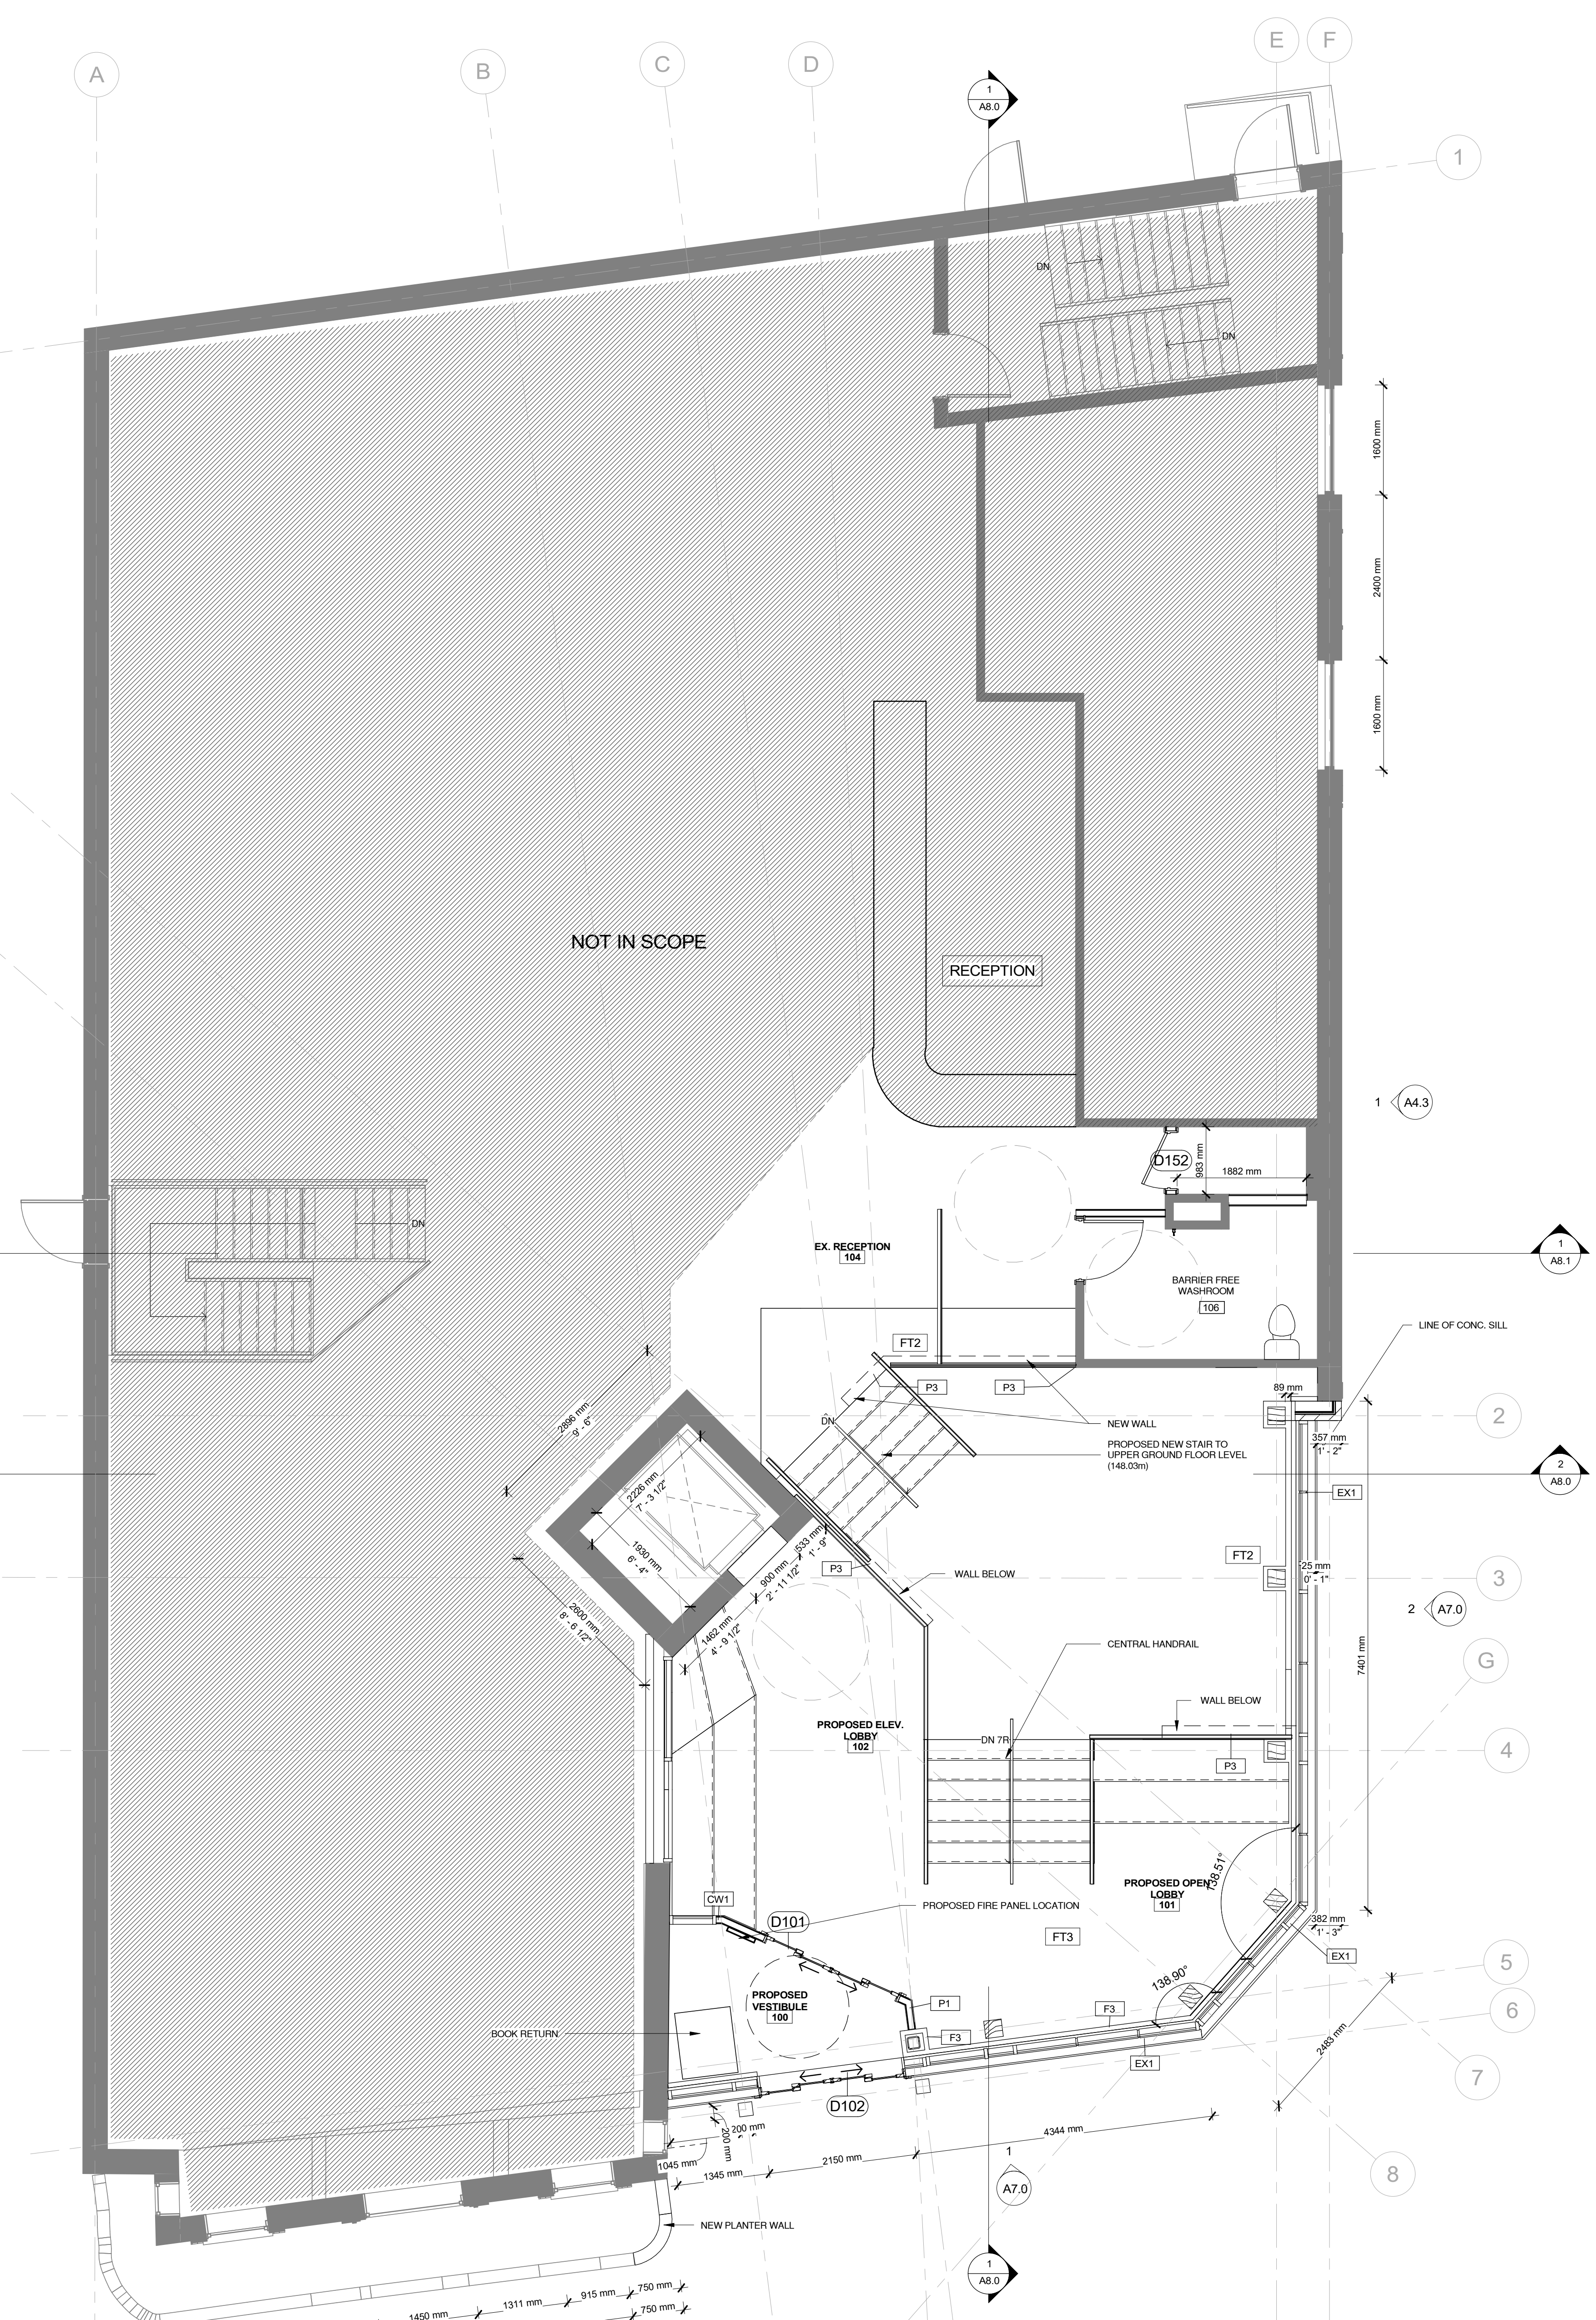



2 NEW - FIN. GROUND FLOOR
A6.1 1:50

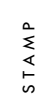[illegible]


NO.	DESCRIPTION	DATE
1	ISSUED FOR COORDINATION	2023.03.10
2	ISSUED FOR 50% COORDINATION	2023.04.13

WOODBRIDGE LIBRARY


A6.3

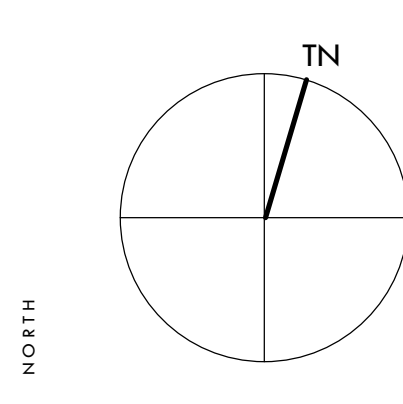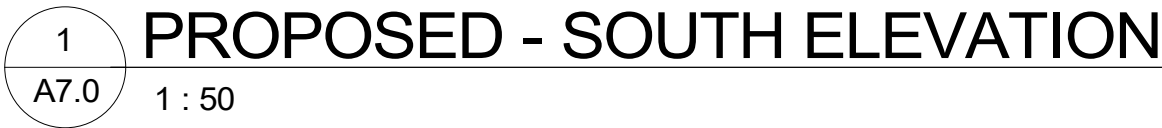

NO.	DESCRIPTION	DATE
1	ISSUED FOR COORDINATION	2023.01.10
2	ISSUED FOR 50% COORDINATION	2023.04.13
3	ISSUED TO COMMITTEE OF ASSISTANT	2023.05.22

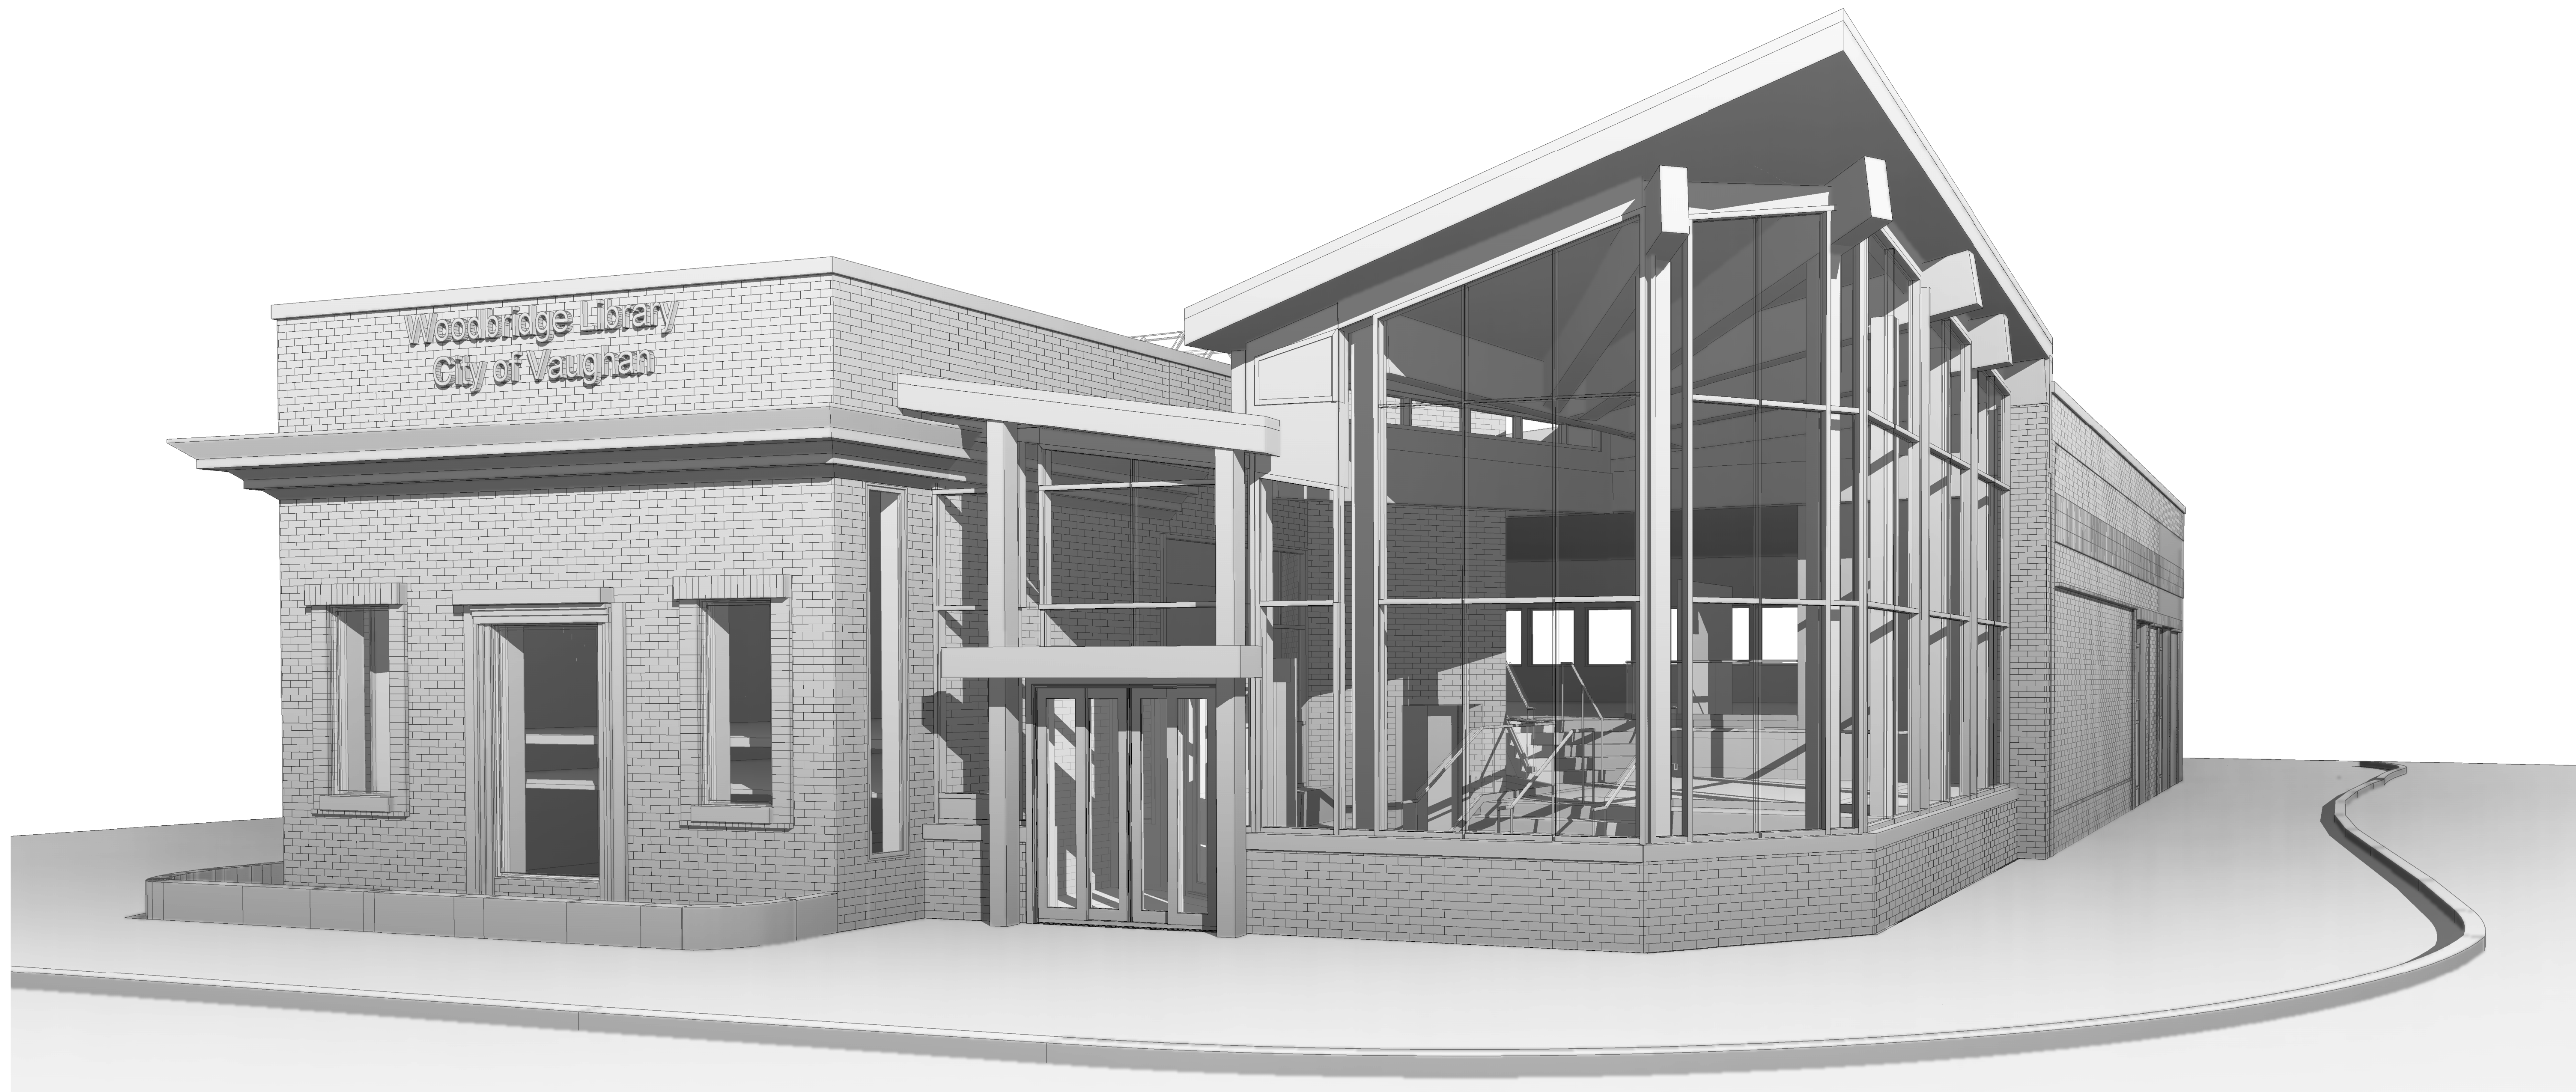


3 PERSPECTIVE 1
A20.0

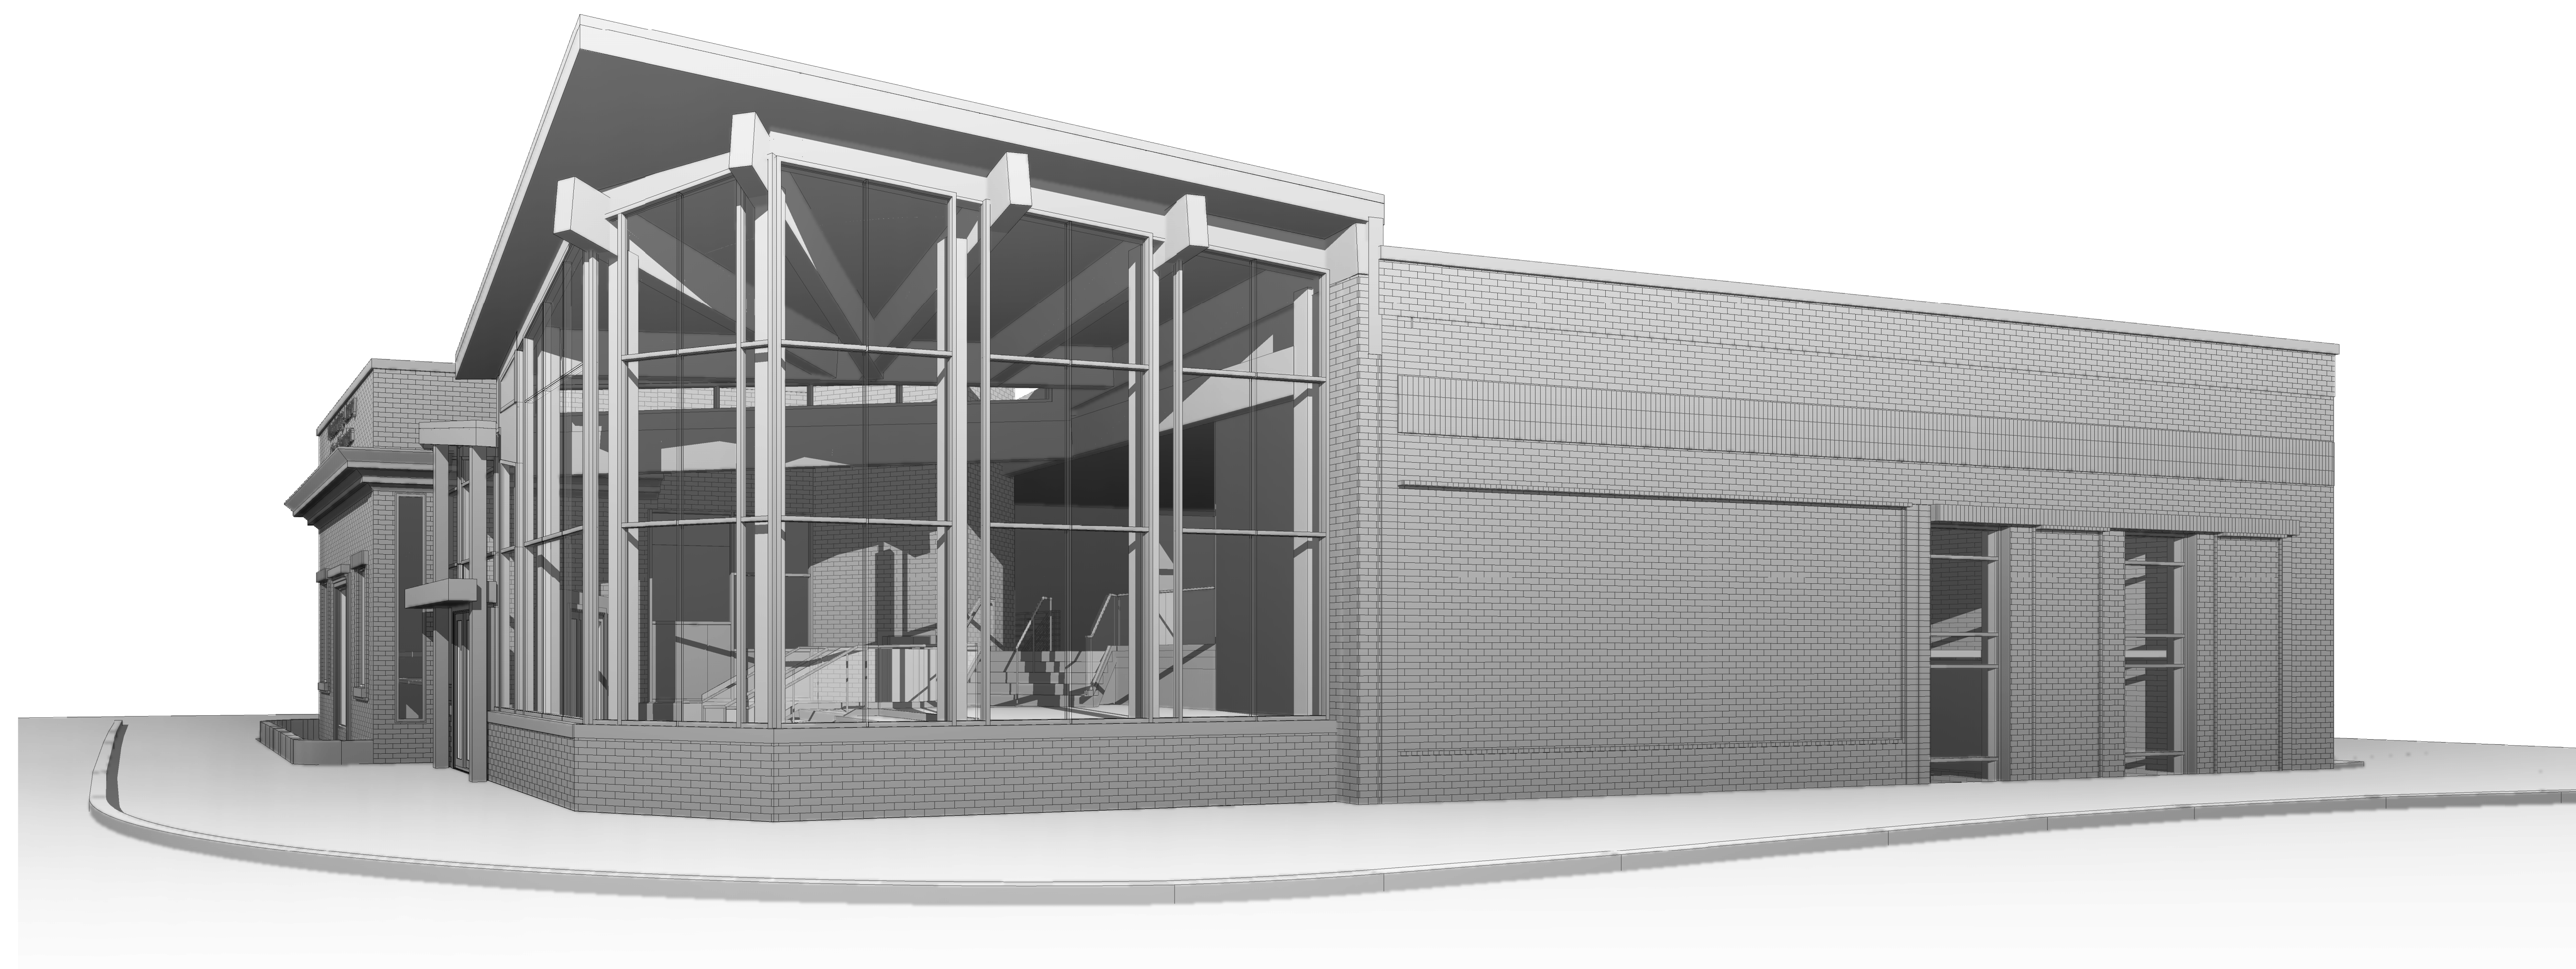

1 3D View 2
A20.0

FILE NAME: X:\Organica Projects\2022\22077 - 150 Woodbridge Ave. - Set in Building - STRAIGHT ROOF-INT
PLOT DATE: 5/19/2023 5:27:08 PM

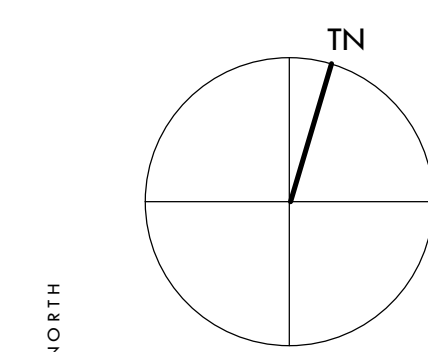[illegible]

TAMP

[illegible]

3D PERSPECTIVES

WOODBRIDGE LIBRARY

SCALE	
DATE	5/19/2023 5:27:08 PM
DRAWN	YS
CHECKED	PA
PROJECT NUMBER	
22077	
SHEET	

A20.0