



MAJOR MACKENZIE DRIVE



 Subject Lands

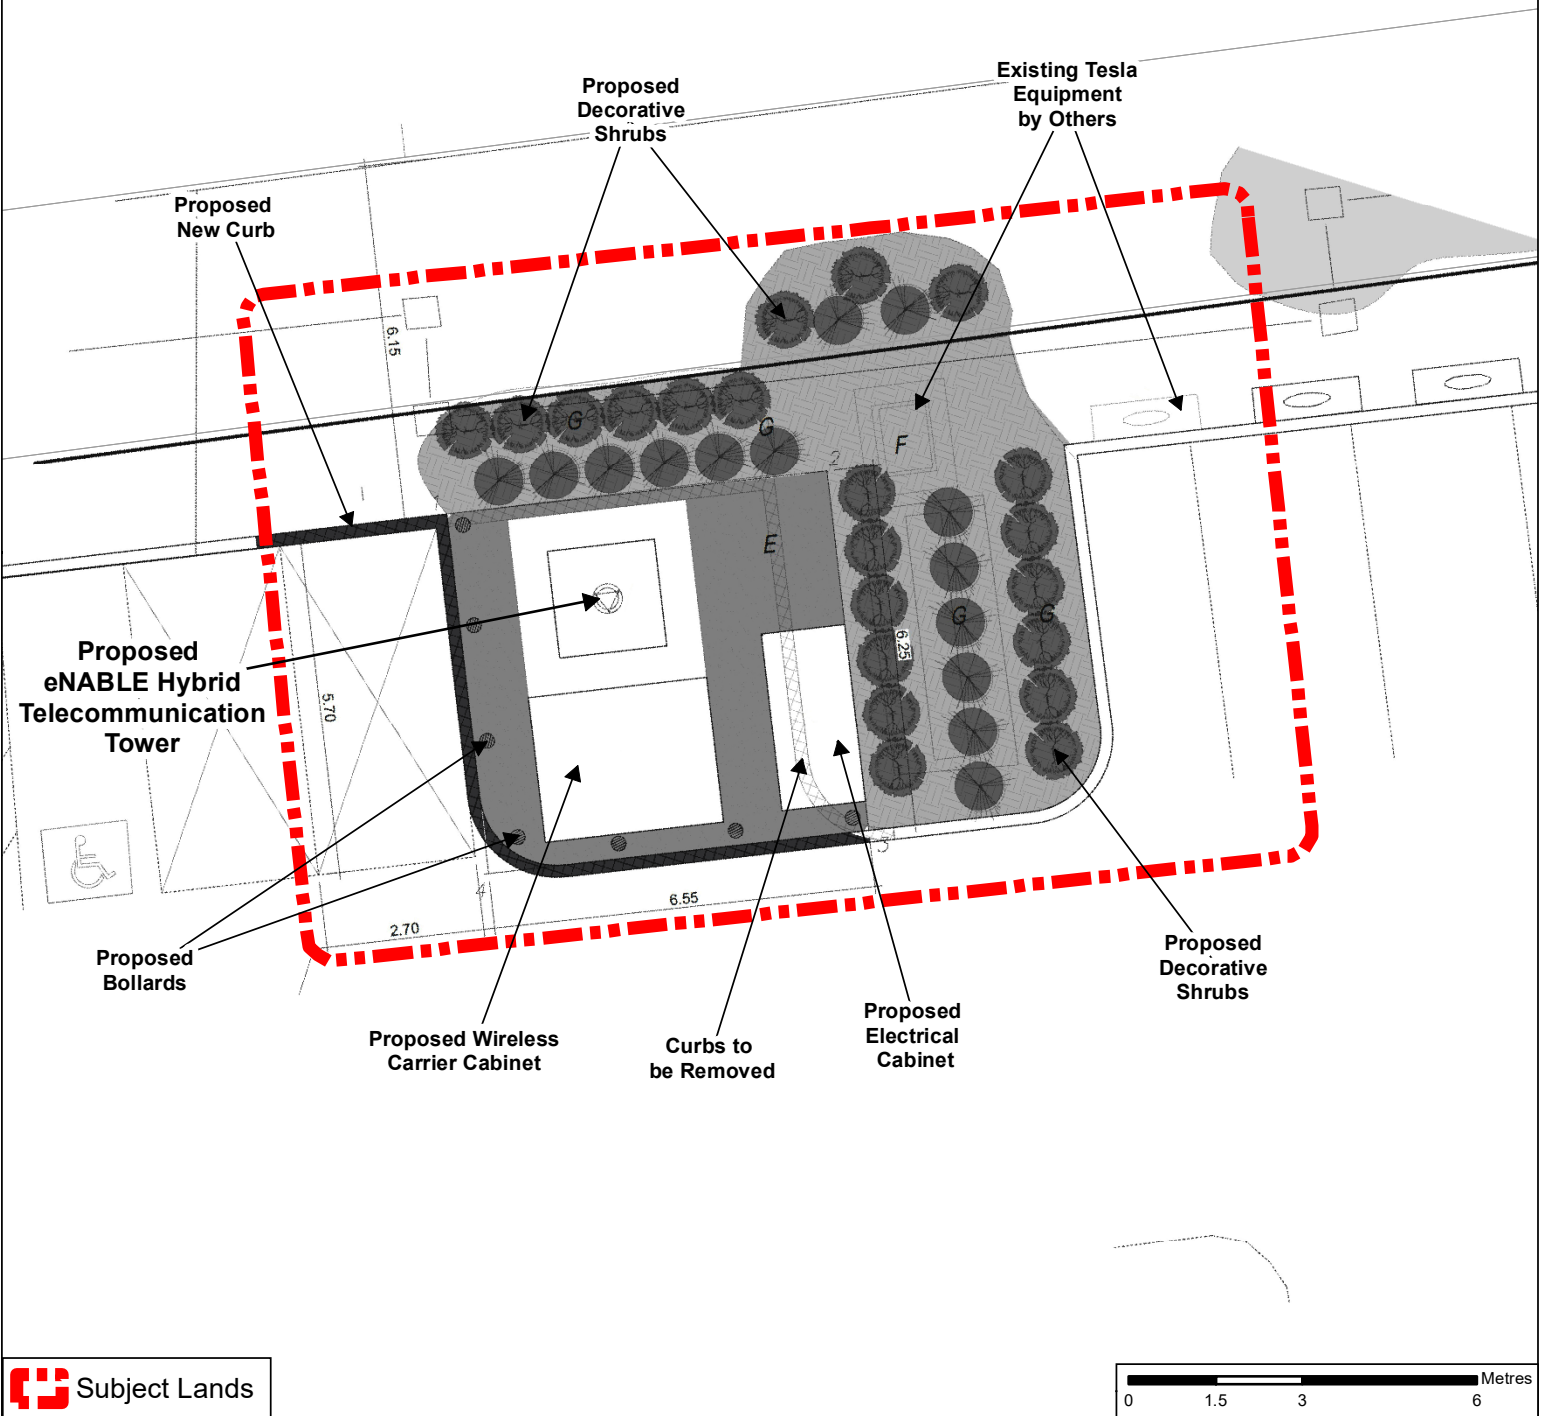

Site Plan

LOCATION: 2911 Major Mackenzie Drive
Part of Lot 20, Concession 4

APPLICANT:
Choice Properties Limited Partnership



Attachment

FILE:
DA.23.017

DATE:
May 7, 2024

2